
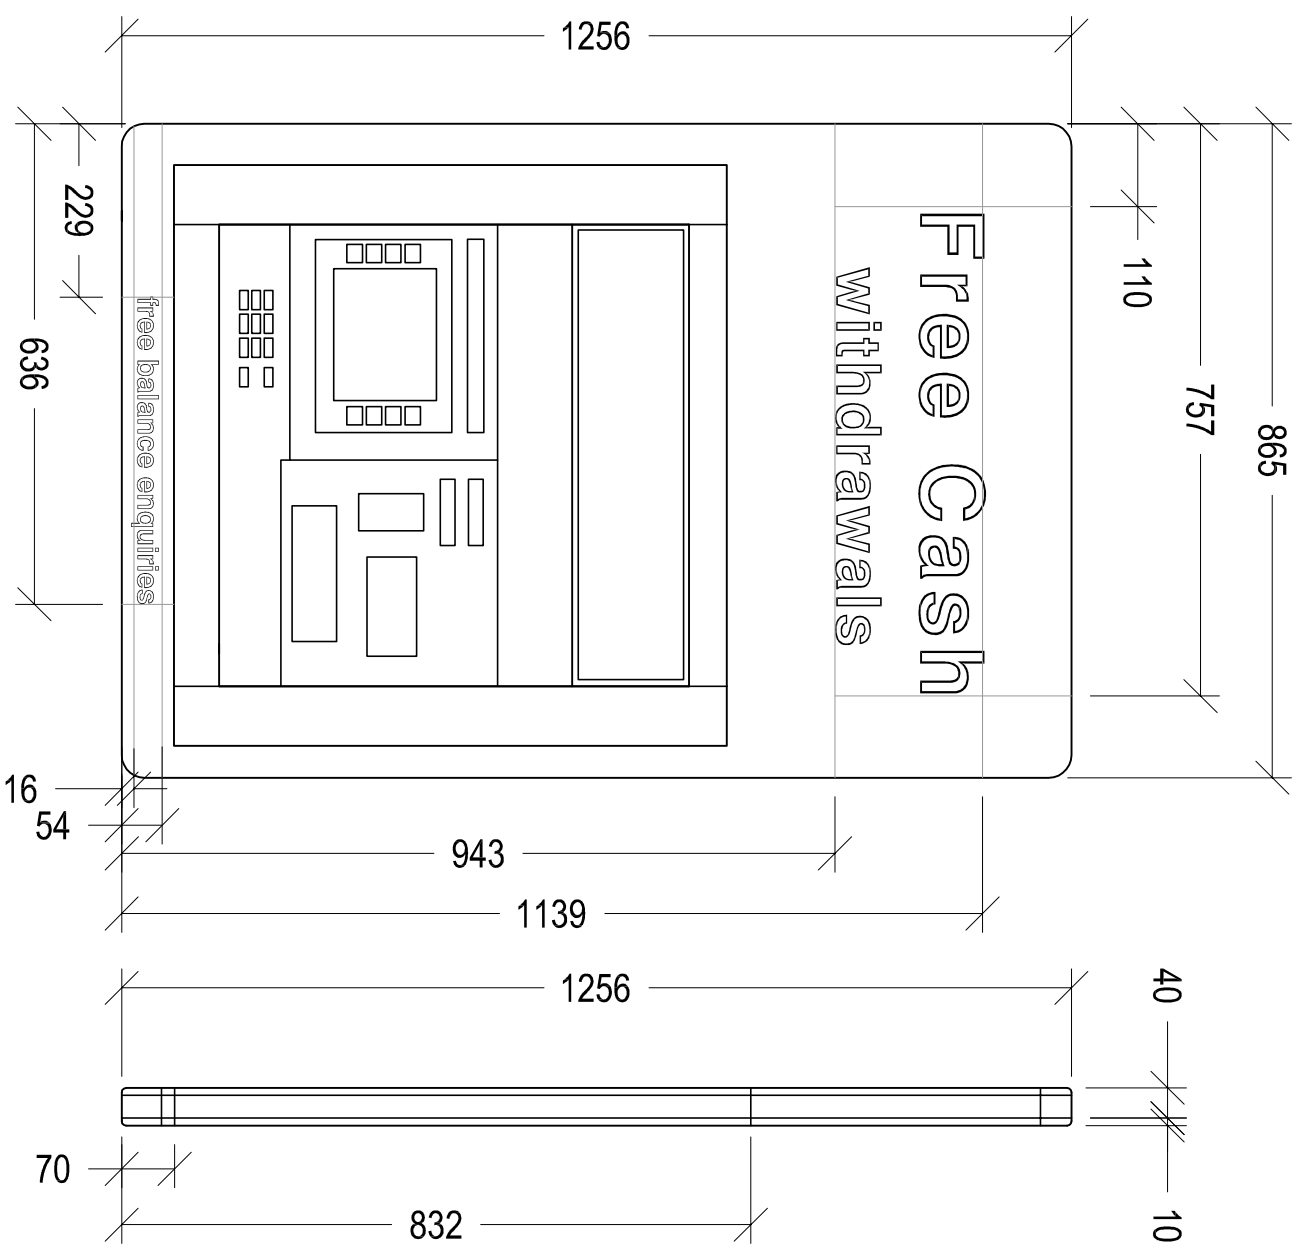


FONT: Eurostile

FONT COLOUR: cmyk = 0,0,0,0, (white)

SURROUND COLOUR - cmyk = 0,0,0,100 (black)

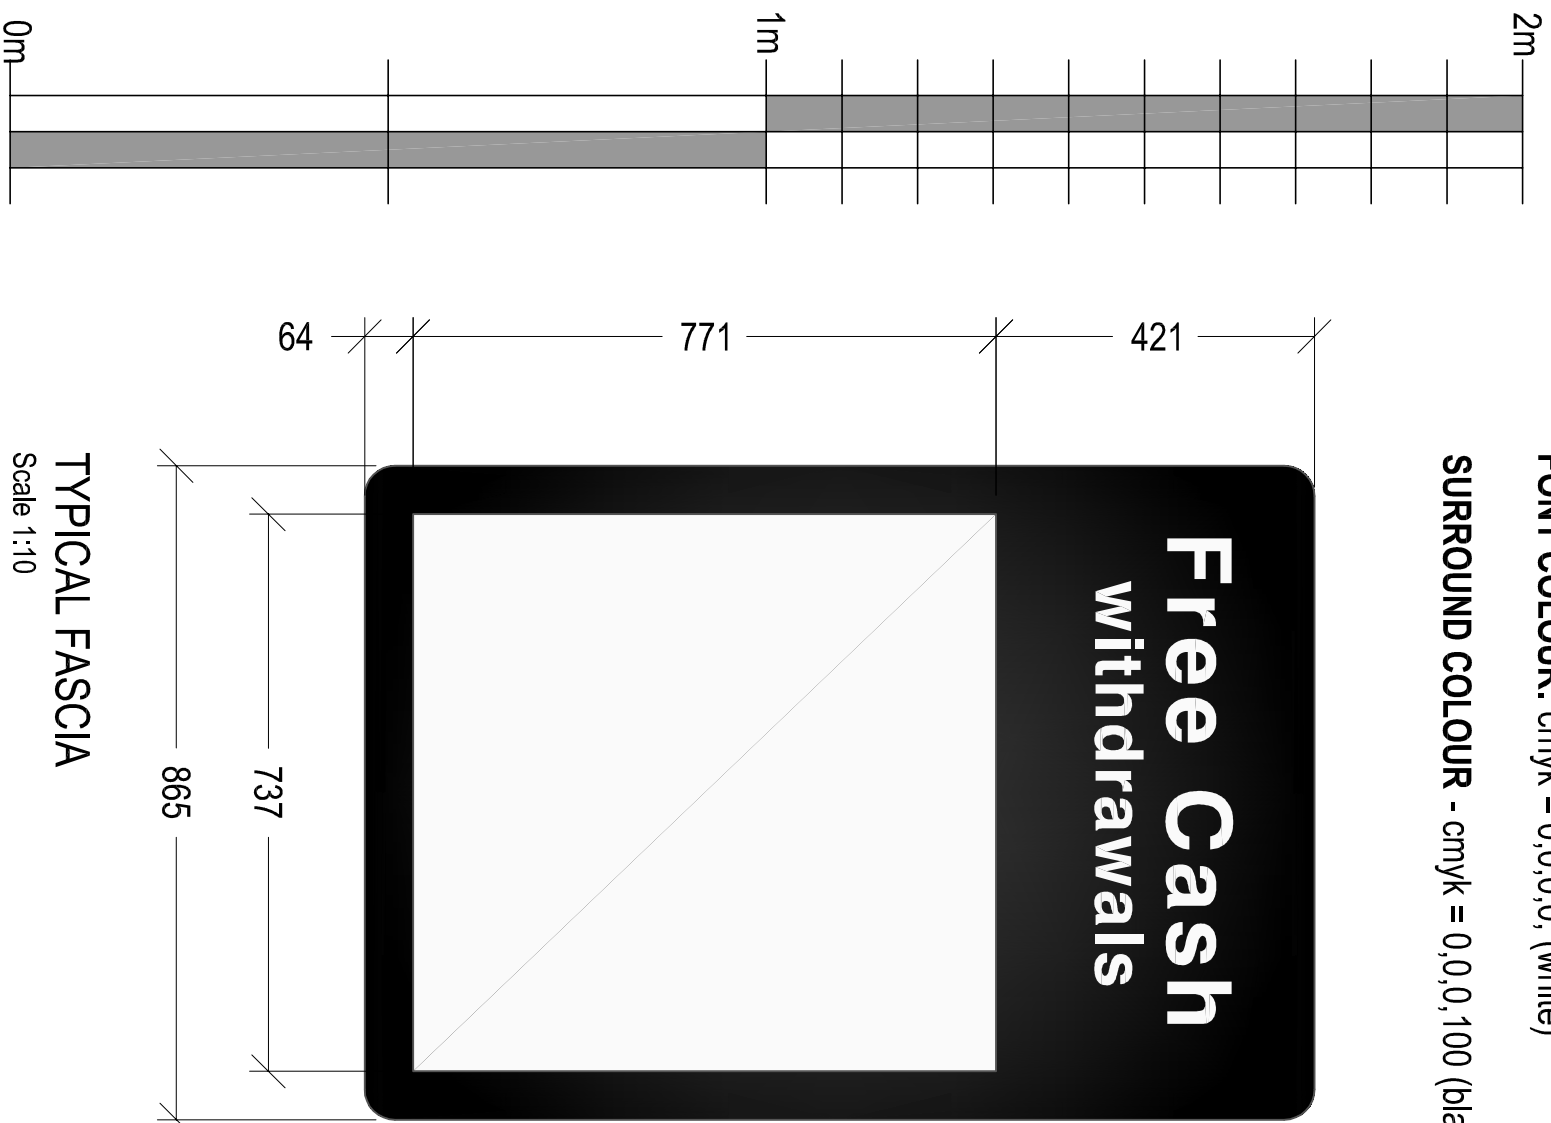

Date:	Comments:	By:

GENERAL NOTES:
1) All dimensions in millimeters unless otherwise stated.

Project:
NOTE MACHINE
GENERAL SITE INSTALLATION
ARRANGEMENTS

Drawing Title: TYPICAL FASCIA ELEVATIONS - NON ILLUMINATED			
Ref:	Date:	Rev:	
NM-GA-F1-1N1	24-04-2016		
Scale:	Paper:	Date Rev:	
1:10	A3		