



1 FIRST FLOOR FUNCTION ROOM WINDOW TO UNIT 2 BEDROOM HEAD AND SILL DETAIL  
WD308 SCALE 1:10@A1

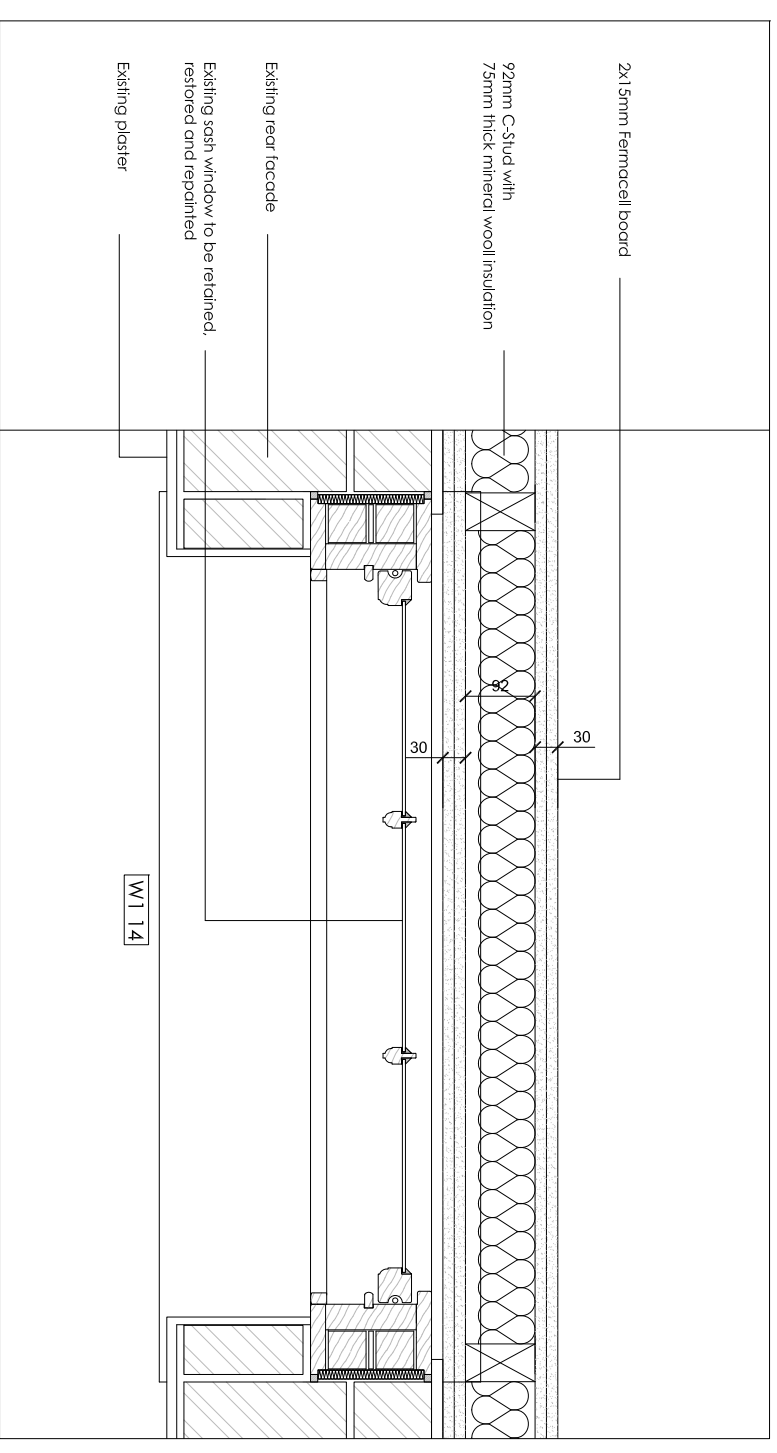

2 FIRST FLOOR FUNCTION ROOM WINDOW TO UNIT 2 BEDROOM JAMB DETAIL  
WD308

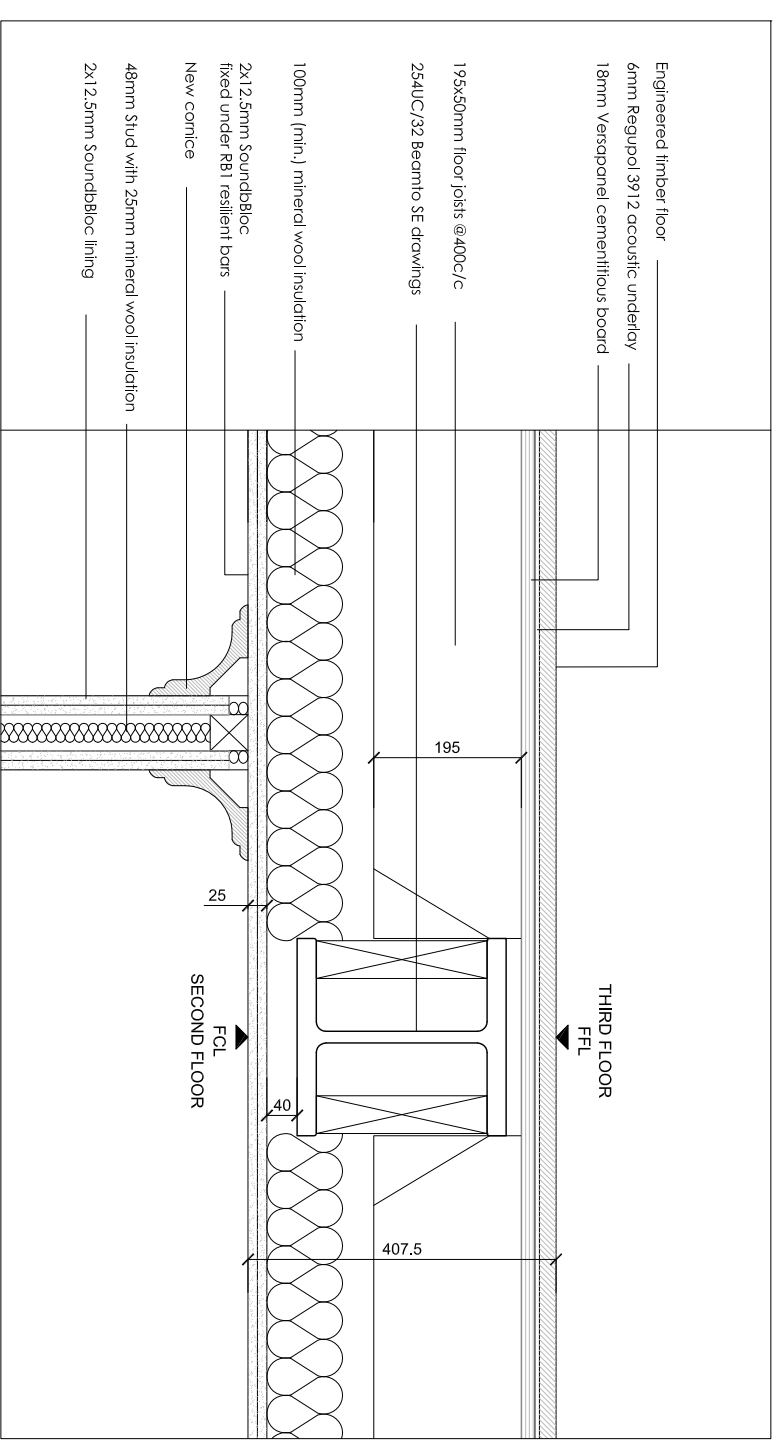

3 THIRD FLOOR ACOUSTIC BUILD UP  
WD308 SCALE 1:10@A1

Revision	Date	Reason	Initial
/	07.06.16	DETAIL DESIGN	GM
A	14.06.16	DETAIL DESIGN	GM

Notes

- FOLLOW MANUFACTURERS INSTRUCTIONS/RECOMMENDATIONS FOR ALL INSTALLATIONS
- REFER TO RELATIVE CONSULTANTS REPORTS FOR FURTHER DETAILS WHEN APPLICABLE
- TO BE READ IN CONJUNCTION WITH ACOUSTIC REPORT
- TO BE READ IN CONJUNCTION WITH STRUCTURAL ENGINEER DRAWINGS
- TO BE READ IN CONJUNCTION WITH MECHANICAL ENGINEER DRAWINGS
- 1 HOUR FIRE RATING TO ALL STRUCTURAL ELEMENTS
- 1 HOUR FIRE RATING TO ALL INTERNAL PARTITIONS BETWEEN UNITS
- 30 MIN. FIRE RATING TO ALL INTERNAL PARTITIONS
- IF THE MATERIAL IS NOT PRESCRIBED, CONTRACTOR TO PROVIDE PROPOSALS AND SAMPLES FOR APPROVAL PRIOR TO ORDER
- CONTRACTOR TO COMPLY WITH OR BUILDING CONTROL REQUIREMENTS
- NEW PLASTERBOARD PARTITIONS TO BE BUILT AROUND EXISTING ARCHITRAVES, SKRTINGS AND COVINGS
- REFER TO GAS'S WD112, 114 & 116 FOR DETAIL LOCATIONS

Dimensions based on topographical survey by EPC commercial surveys Ltd  
All dimensions must be checked on site and not scaled from this drawing  
© Mark Fairhurst Ltd.

**mark fairhurst ARCHITECTS**

48A Union Street, London, SE1 1TD, T: 020 7407 7070, E: info@mark-fairhurst.co.uk

Project: Cock Tavern, 23 Phoenix Road, London NW1 1HB

Client: Flamesrike Ltd.

Drawing title: Window Ref: W1 14 Detail: Third Floor Build-up Detail

Scale: 1:20@A3, 1:10@A1 Date: Drawn by: GM

Project number: 1250 Drawing number: WD308

Status: DETAIL DESIGN Revision: A