


Do Not Scale
 Use only written dimensions. All dimensions must be verified prior to the works being put into hand and any discrepancies reported to the originator.

Health And Safety Information			
	Details	Initials	Date
Asbestos Survey			
Structural Check/Lifting & Handling			
Site Survey			
Access and Egress/Site Compound			
Hazards Identified			

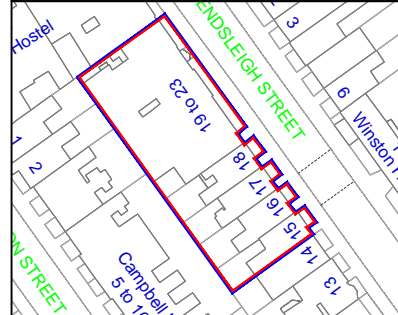

Location Plan
N.T.S

General Notes

- Crittall windows to be replaced
- Crittall windows to remain as existing

Rev.	Details of Revision	Date	Sign

Client:
UNIVERSITY COLLEGE LONDON

FAITHFUL + GOULD
 CONSTRUCTIVE EXPERTISE

Euston Tower 286 Euston Road London NW1 3AT
 Tel. +44(0)20 7121 2121
 Fax. +44(0)20 7121 2020

Project:
 UCL JOHN ADAMS HALL
 15-23 ENDSLEIGH STREET
 LONDON
 WC1H 0DP



Ref:
5146364

Drawing No:
UCL_JAH_P07

Title:
 PLANNING APPLICATION
 REAR N.E ELEVATION EXISTING AND PROPOSED
 CRITTALL WINDOW LOCATION

Scale: 1:100	Drawn: LF	Checked: RS	Co-ord chk:
Original Size: A3	Date: 22/03/2016	Date: 23/03/2016	Date:

Status:
PLANNING APPLICATION

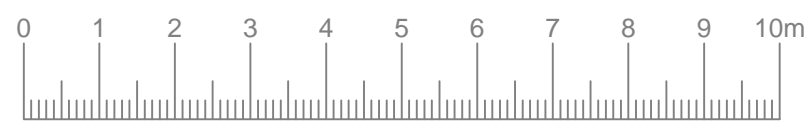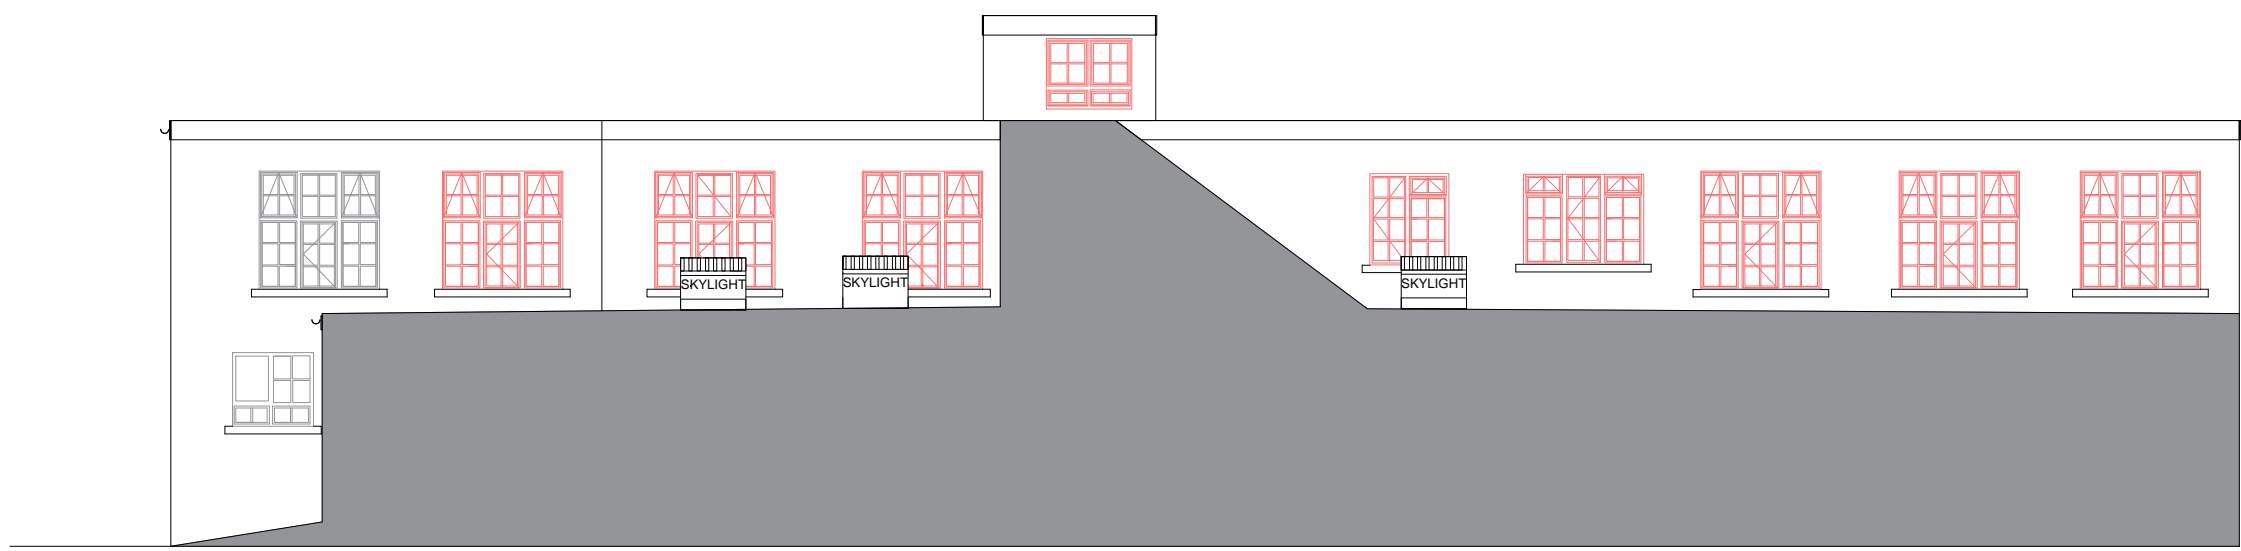

LINEAR SCALE 1:100