




Site Location Plan (1:1250)

1:1250

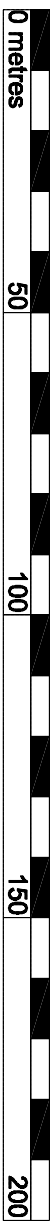

Existing Block Plan (1:500)

1:500

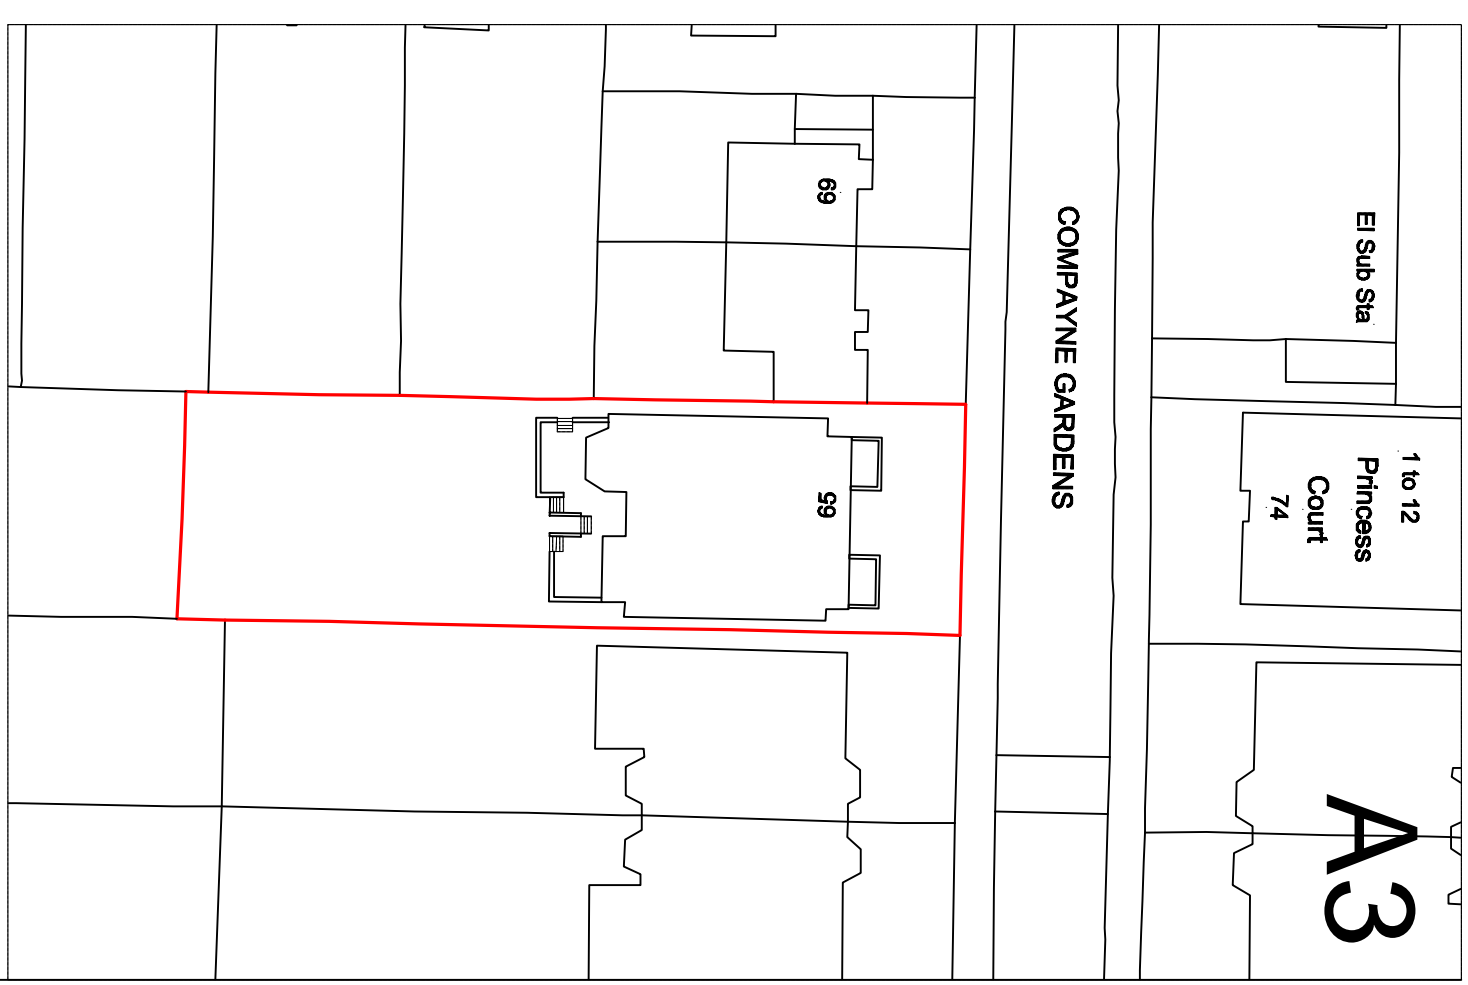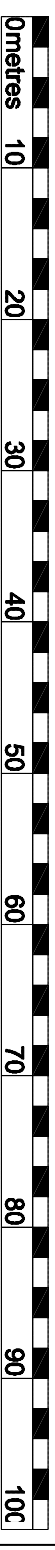

Proposed Block Plan (1:500)

A3



Falgate Mews (off Studland St)  
Hammersmith, London,  
W6 0LY  
Tel: 020 8940 4776  
Email: info@finneganassociates.com

Rev	Description	Drawn	Date

Drawing Type:  
DETAILED DESIGN / BUILDING REGULATIONS

Client:  
DAN COHEN

Project:  
65 COMPAYNE GARDENS, WEST  
HAMPSTEAD, LONDON, NW6 3DB

Drawing Title  
SITE LOCATION AND BLOCK PLANS

Scale 1:1250 & 1:500 AT A3 Date 12/12/2014

Job 2013/085 Drawn AGM Checked ER

Drawing Number 13-085-01 Revision