


13 SECTION
Scale: 1:25

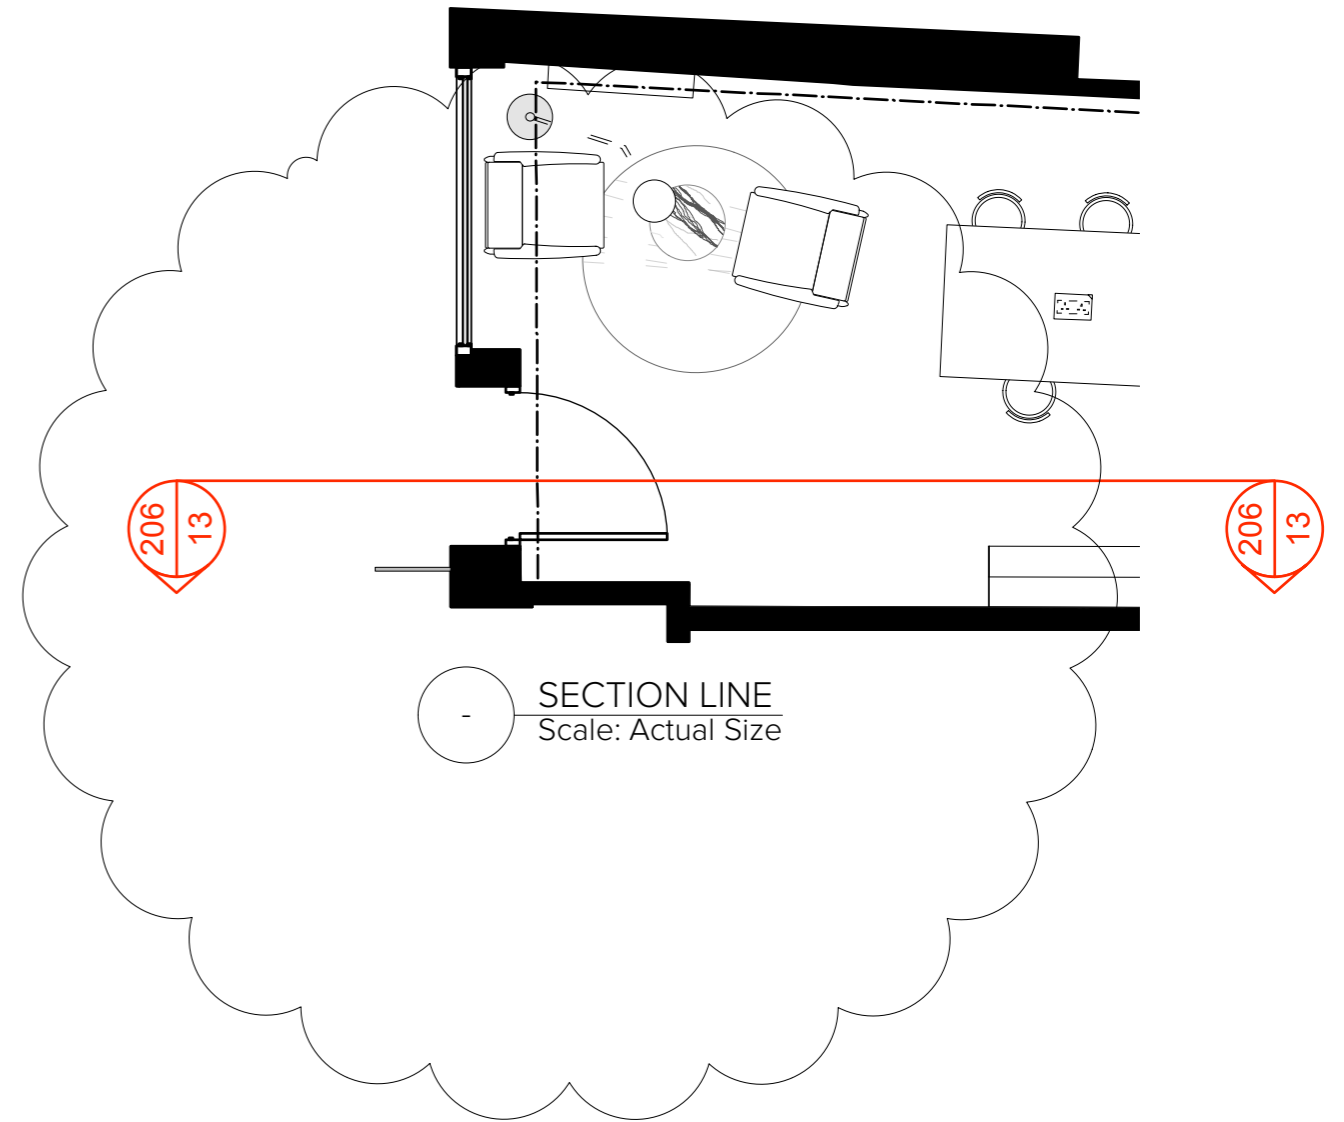

GENERAL NOTES

1. ALL ASPECTS OF THIS DRAWING ARE SUBJECT TO SITE SURVEY AND PREPARATION OF FULL SETTING OUT DRAWINGS BY MAIN CONTRACTOR. ANY MAJOR DISCREPANCIES TO BE DISCUSSED WITH BW PRIOR TO MANUFACTURE OF COMPONENTS. ALL AREAS WHERE HEIGHTS ARE CRITICAL ARE TO BE SURVEYED AND SETTING OUT DRAWINGS PREPARED AT THE EARLIEST OPPORTUNITY.
2. ALL DIMENSIONS RELATING TO SUPPLIERS OR SUB-CONTRACTORS MUST BE CHECKED AND AGREED BETWEEN THE MAIN CONTRACTORS AND SUPPLIERS OR SUB-CONTRACTORS.

3. THIS DRAWING REPRESENTS DESIGN INTENT ONLY. SPECIALIST SUB-CONTRACTORS ARE RESPONSIBLE FOR THE ACCURATE, SAFE AND 'FIT FOR PURPOSE' EXECUTION OF ALL ISSUES UNDER THEIR DOMAIN. OVERALL RESPONSIBILITY FOR IMPLEMENTATION LIES WITH THE MAIN CONTRACTOR. ALL VARIATIONS WHICH MAY BE THE RESULT OF TECHNICAL SAFETY REQUIREMENTS MUST BE DISCUSSED WITH BW PRIOR TO IMPLEMENTATION, WHERE VARIATIONS ARE NECESSARY, PROFILE OF ORIGINAL DESIGN INTENT MUST BE MAINTAINED OR ALTERNATIVE PROPOSALS SUBMITTED TO BENEDICT WILHELM FOR CONSIDERATION.
4. CONTRACTOR TO ENSURE ALL DETAILS ARE COMMENSURATE WITH STRUCTURAL STABILITY.

5. ALL DETAILS ARE TO CONFORM WITH RELEVANT STATUTORY REQUIREMENTS.
6. ALL ELECTRICAL INSTALLATION TO COMPLY WITH CURRENT INDUSTRY REGULATIONS AND GOOD PRACTICES.
7. ALL DESIGN PROFILES TO BE MAINTAINED IN DETAILING AND MANUFACTURING.
8. FOR INFORMATION ON GRAPHICS/SIGNAGE REFER TO SEPARATE GRAPHICS PACKAGE.
9. DRAWINGS TO BE READ IN CONJUNCTION WITH STANDARD SITE DRAWING PACKAGE.
10. IF IN DOUBT, ASK, CONSULT OR ADVISE PLEASE DO NOT ASSUME.

NOTES:

New signage location

REVISIONS:

A	28.06.2016

CONSTRUCTION

BENEDICT WILHELM

This drawing is the property of Benedict Wilhelm Limited and they reserve the copyright. The drawing is issued on the condition that it is not copied, reproduced, retained or disclosed, in whole or in part, to any unauthorised person without consent in writing from Benedict Wilhelm Limited.
Figured dimensions are to be taken in preference to those scaled. The contractor is to verify all dimensions and conditions on site.

CLIENT	Manifesto		
PROJECT / ADDRESS	0171 / 96 Leather Lane		
DRAWING	Section Shopfront		
DRAWING NO.	0171_206		
DATE	05.04.2016	REV	A
SCALE	1:25 @ A3	DRAWN BY	SF
	CHECKED BY	BW	
ALL ELEMENTS OF THIS DRAWING ARE TO BE SET OUT BY CONTRACTOR AND TO BE APPROVED BY BW PRIOR TO ANY IMPLEMENTATION			