

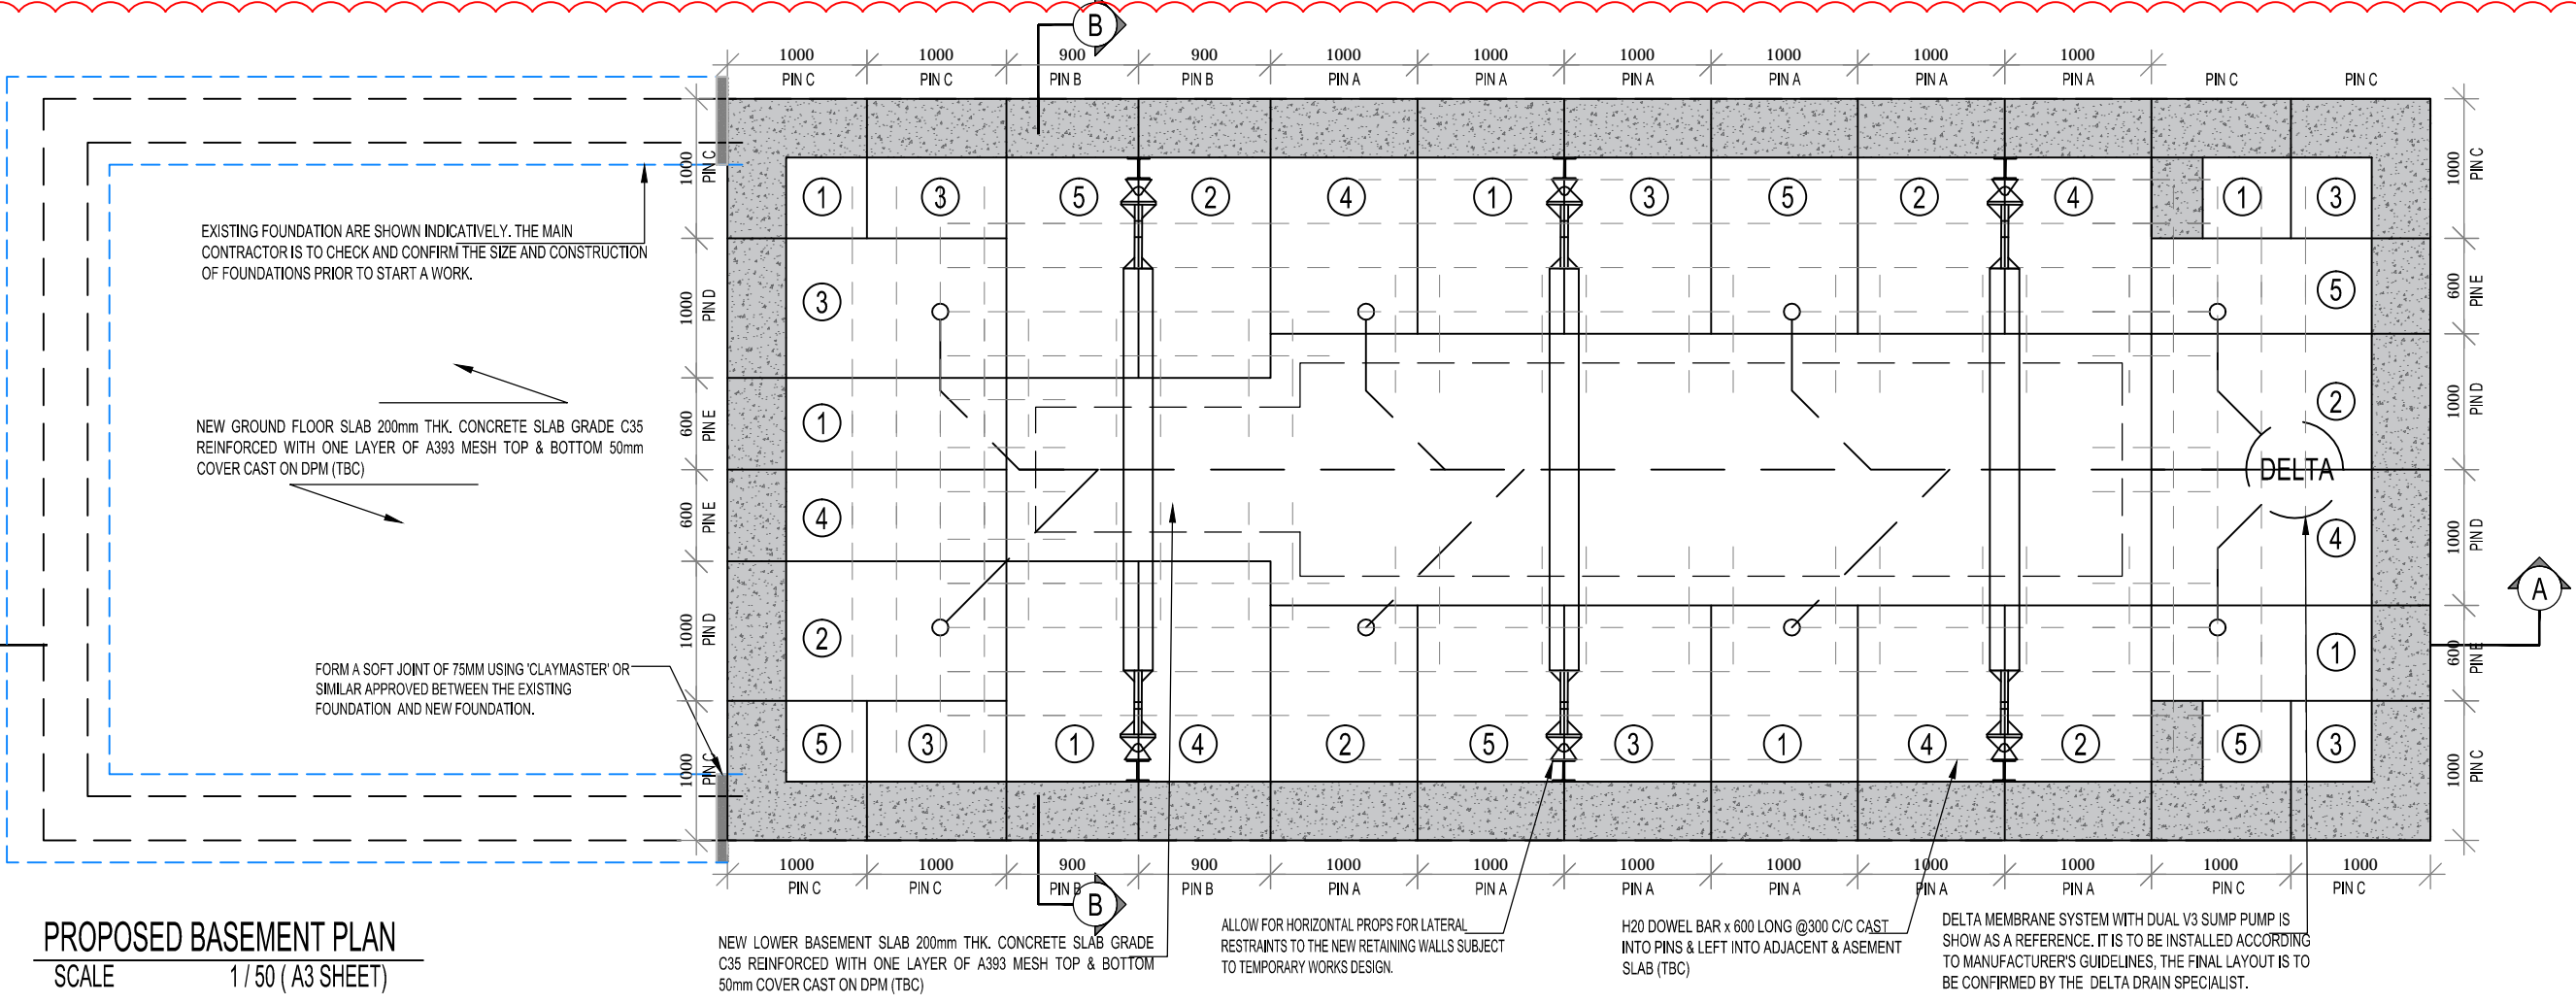


UNDERPINNING SEQUENCE

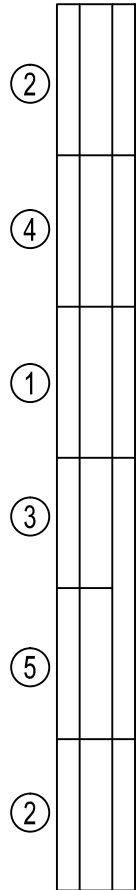

PROPOSED BASEMENT PLAN
SCALE 1/50 (A3 SHEET)

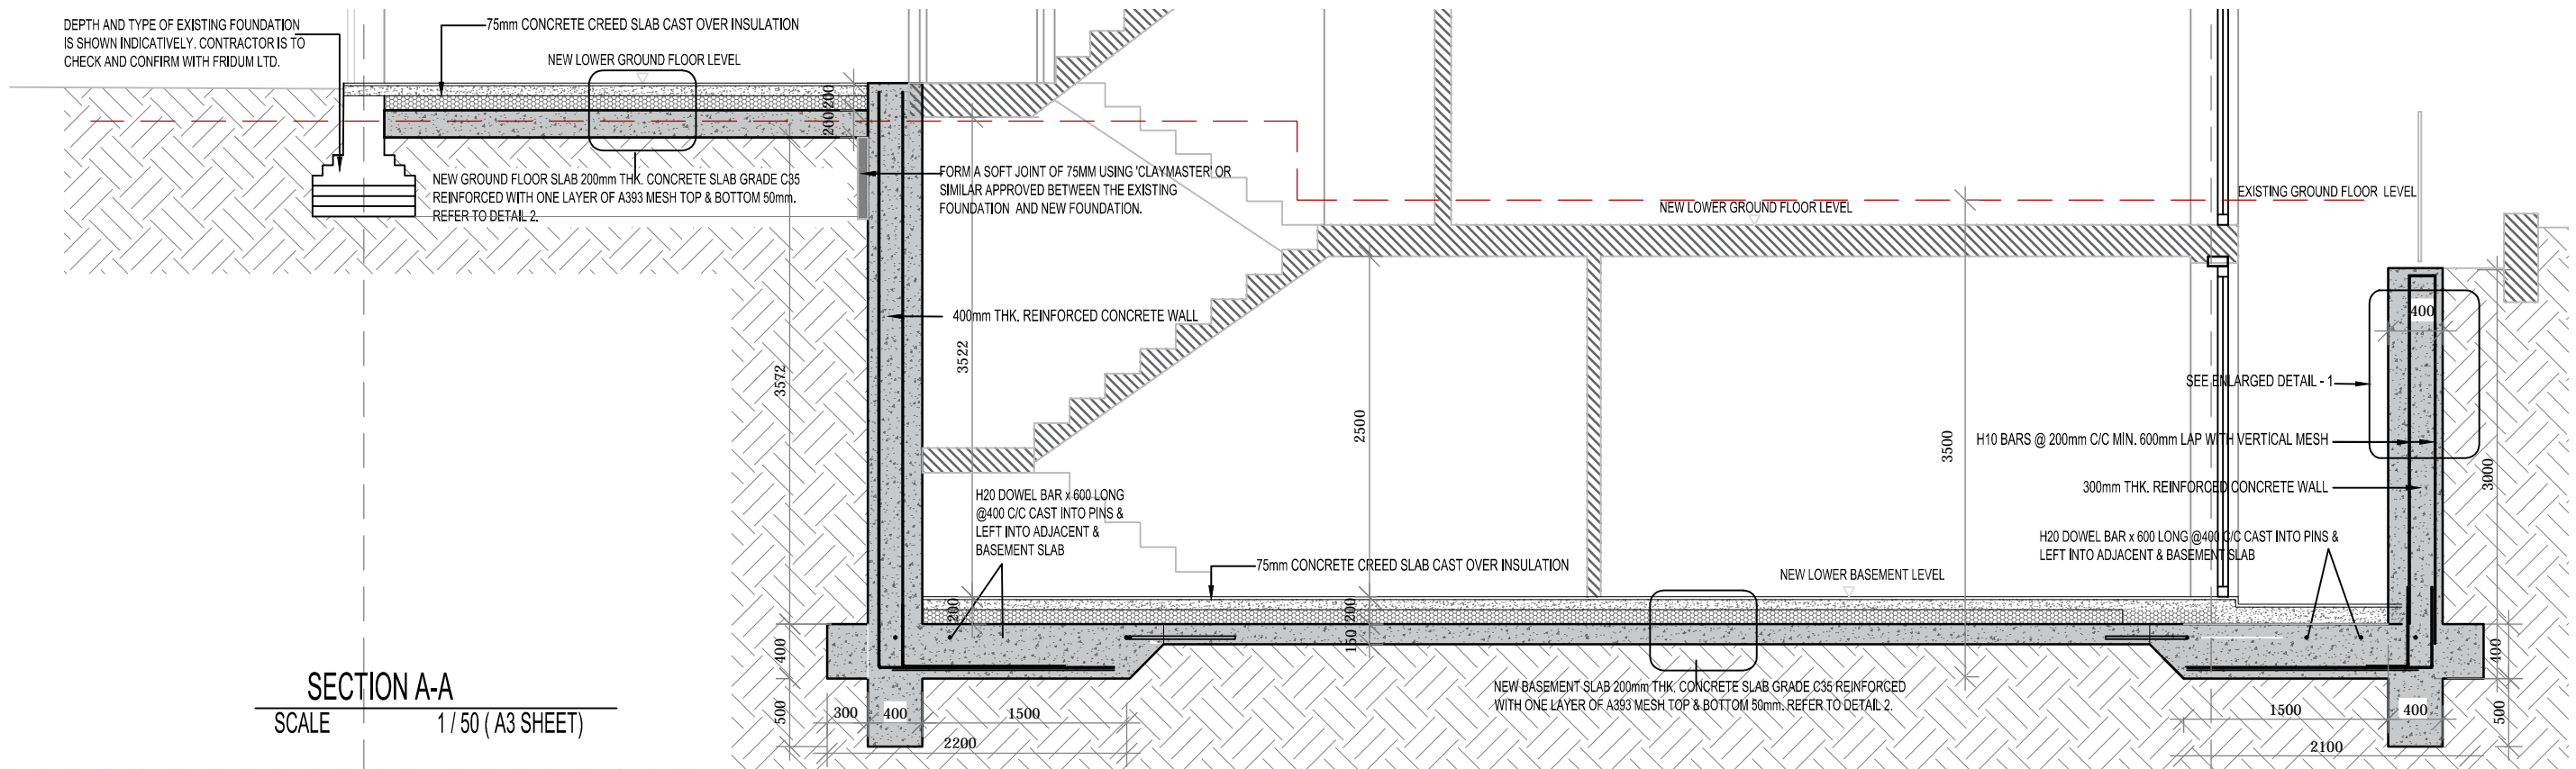

SECTION A-A
SCALE 1/50 (A3 SHEET)

LANDSCAPE : ELECTRICAL : MECHANICAL : CIVIL : STRUCTURAL : ARCHITECTURAL : DISCIPLINES :

CONTRACTOR :

FRIDUM LTD
Design + Build and Structural Engineering Consultants

T : 020 8090 4802
E : info@fridum.com
W : www.fridum.co.uk
Brentano House, Unit 5
The Exchange, Brent
Cross Gardens,
London, NW4 3RJ

DRAWING STATUS : FOR APPROVAL

CLIENT NAME : MR. MATT GODFREY

PROJECT TITLE : EXTENSION AND ALTERATIONS AT 76 FLEET ROAD - LONDON- NW3 2QT

DRAWING TITLE : PROPOSED BASEMENT PLAN AND SECTION A-A

REV.	DATE	INITIALS	DESCRIPTION
3	27-06-'16	LRP	REVISED AS CLOUDED
2	20-06-'16	LRP	REVISED AS CLOUDED
1	14-05-'16	LRP	REVISED AS CLOUDED
0	27-11-'15	LRP	FOR APPROVAL
REVISIONS			

PROJ. NO : FR0343	DWG. NO : FR-STRU-1001
SCALE : AS SHOWN (A3)	DATE : 27-06-'16
DESIGN : LRP	DRAW : LRP
CHECKED : AC	APPROVED : AC
REVISION NO : 3	