



DO NOT SCALE OFF THIS DRAWING.  
 ALL DIMENSIONS MUST BE CHECKED ON SITE  
 PRIOR TO ANY WORK BEING PUT IN HAND.  
 ANY DISCREPANCIES ARE TO BE BROUGHT TO  
 THE ATTENTION OF THE PROJECT MANAGER  
 IMMEDIATELY UPON DISCOVERY.

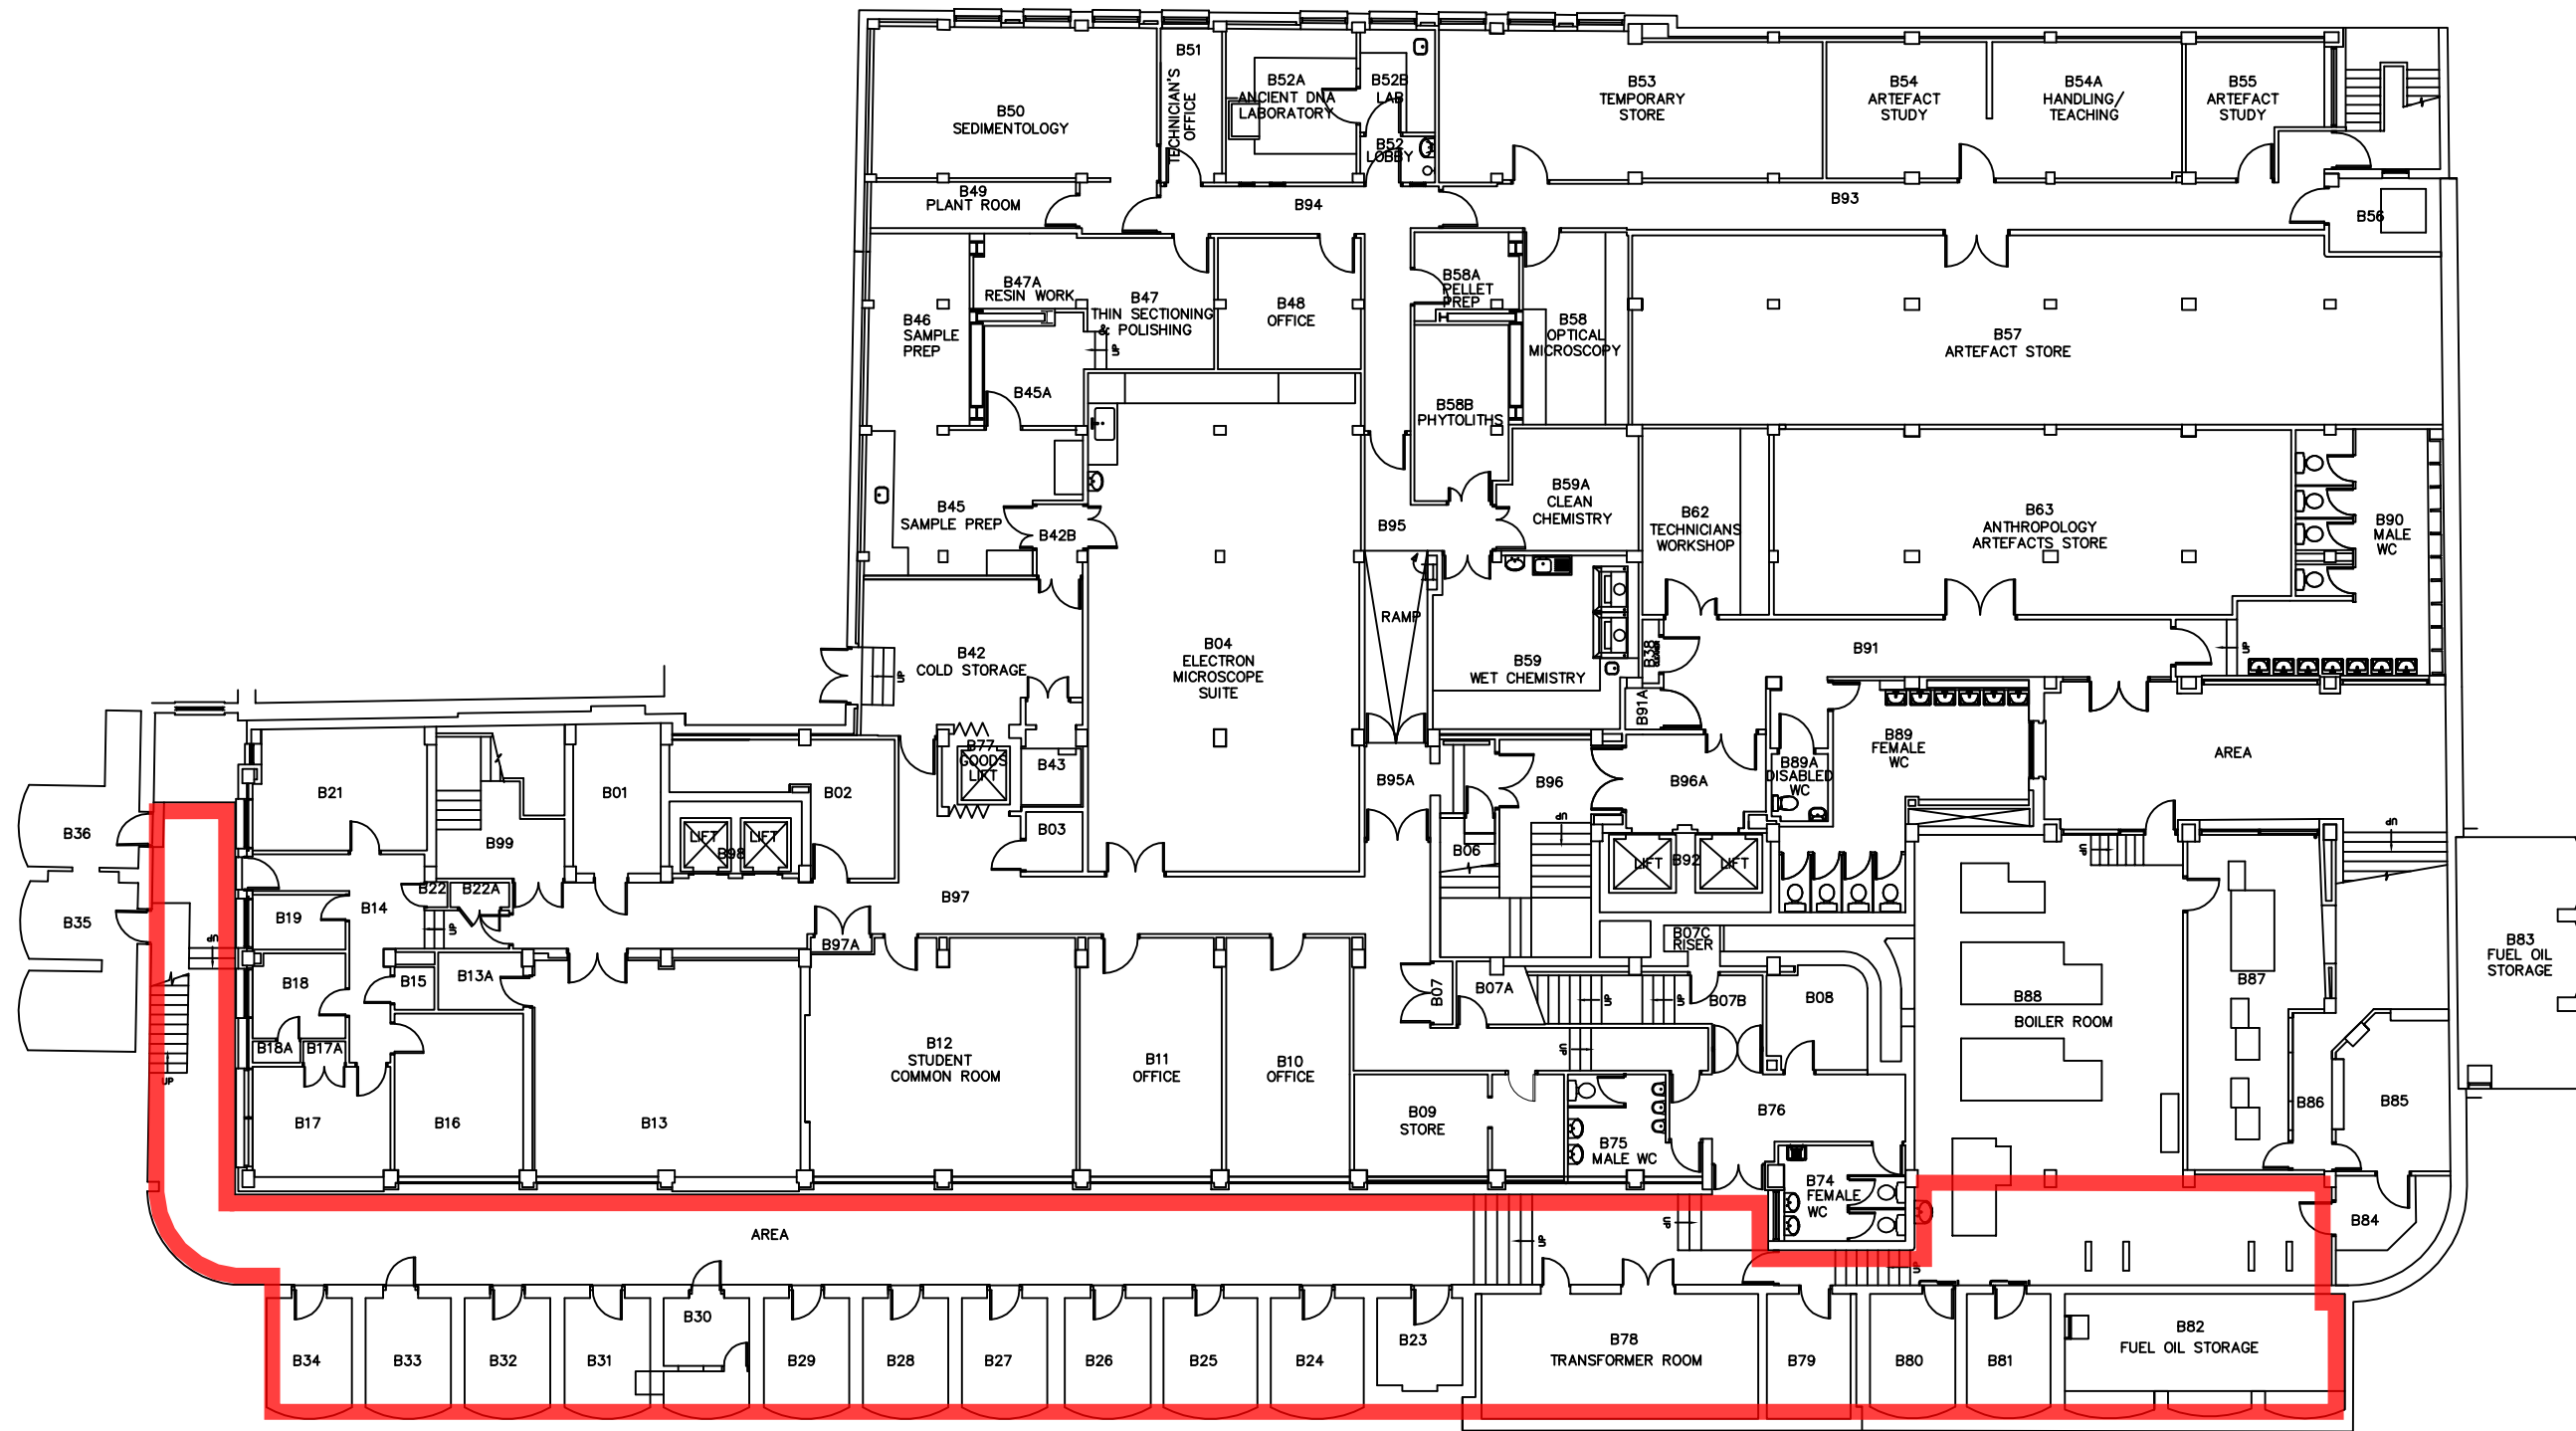

Rev.	Date	Description
A	DEC.14	ROOM B07C ADDED

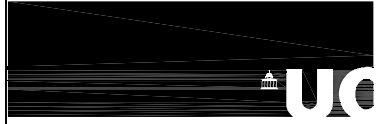


Drawn: S.S.  
 Date: December 1997  
 Scale: 1:100 @ A1

31-34 GORDON SQUARE &  
 14 TAVITON STREET

Basement

DWG. NO. 090 - 01 - 1

DO NOT SCALE OFF THIS DRAWING.  
 ALL DIMENSIONS MUST BE CHECKED ON SITE  
 PRIOR TO ANY WORK BEING PUT IN HAND.  
 ANY DISCREPANCIES ARE TO BE BROUGHT TO  
 THE ATTENTION OF THE PROJECT MANAGER  
 IMMEDIATELY UPON DISCOVERY.

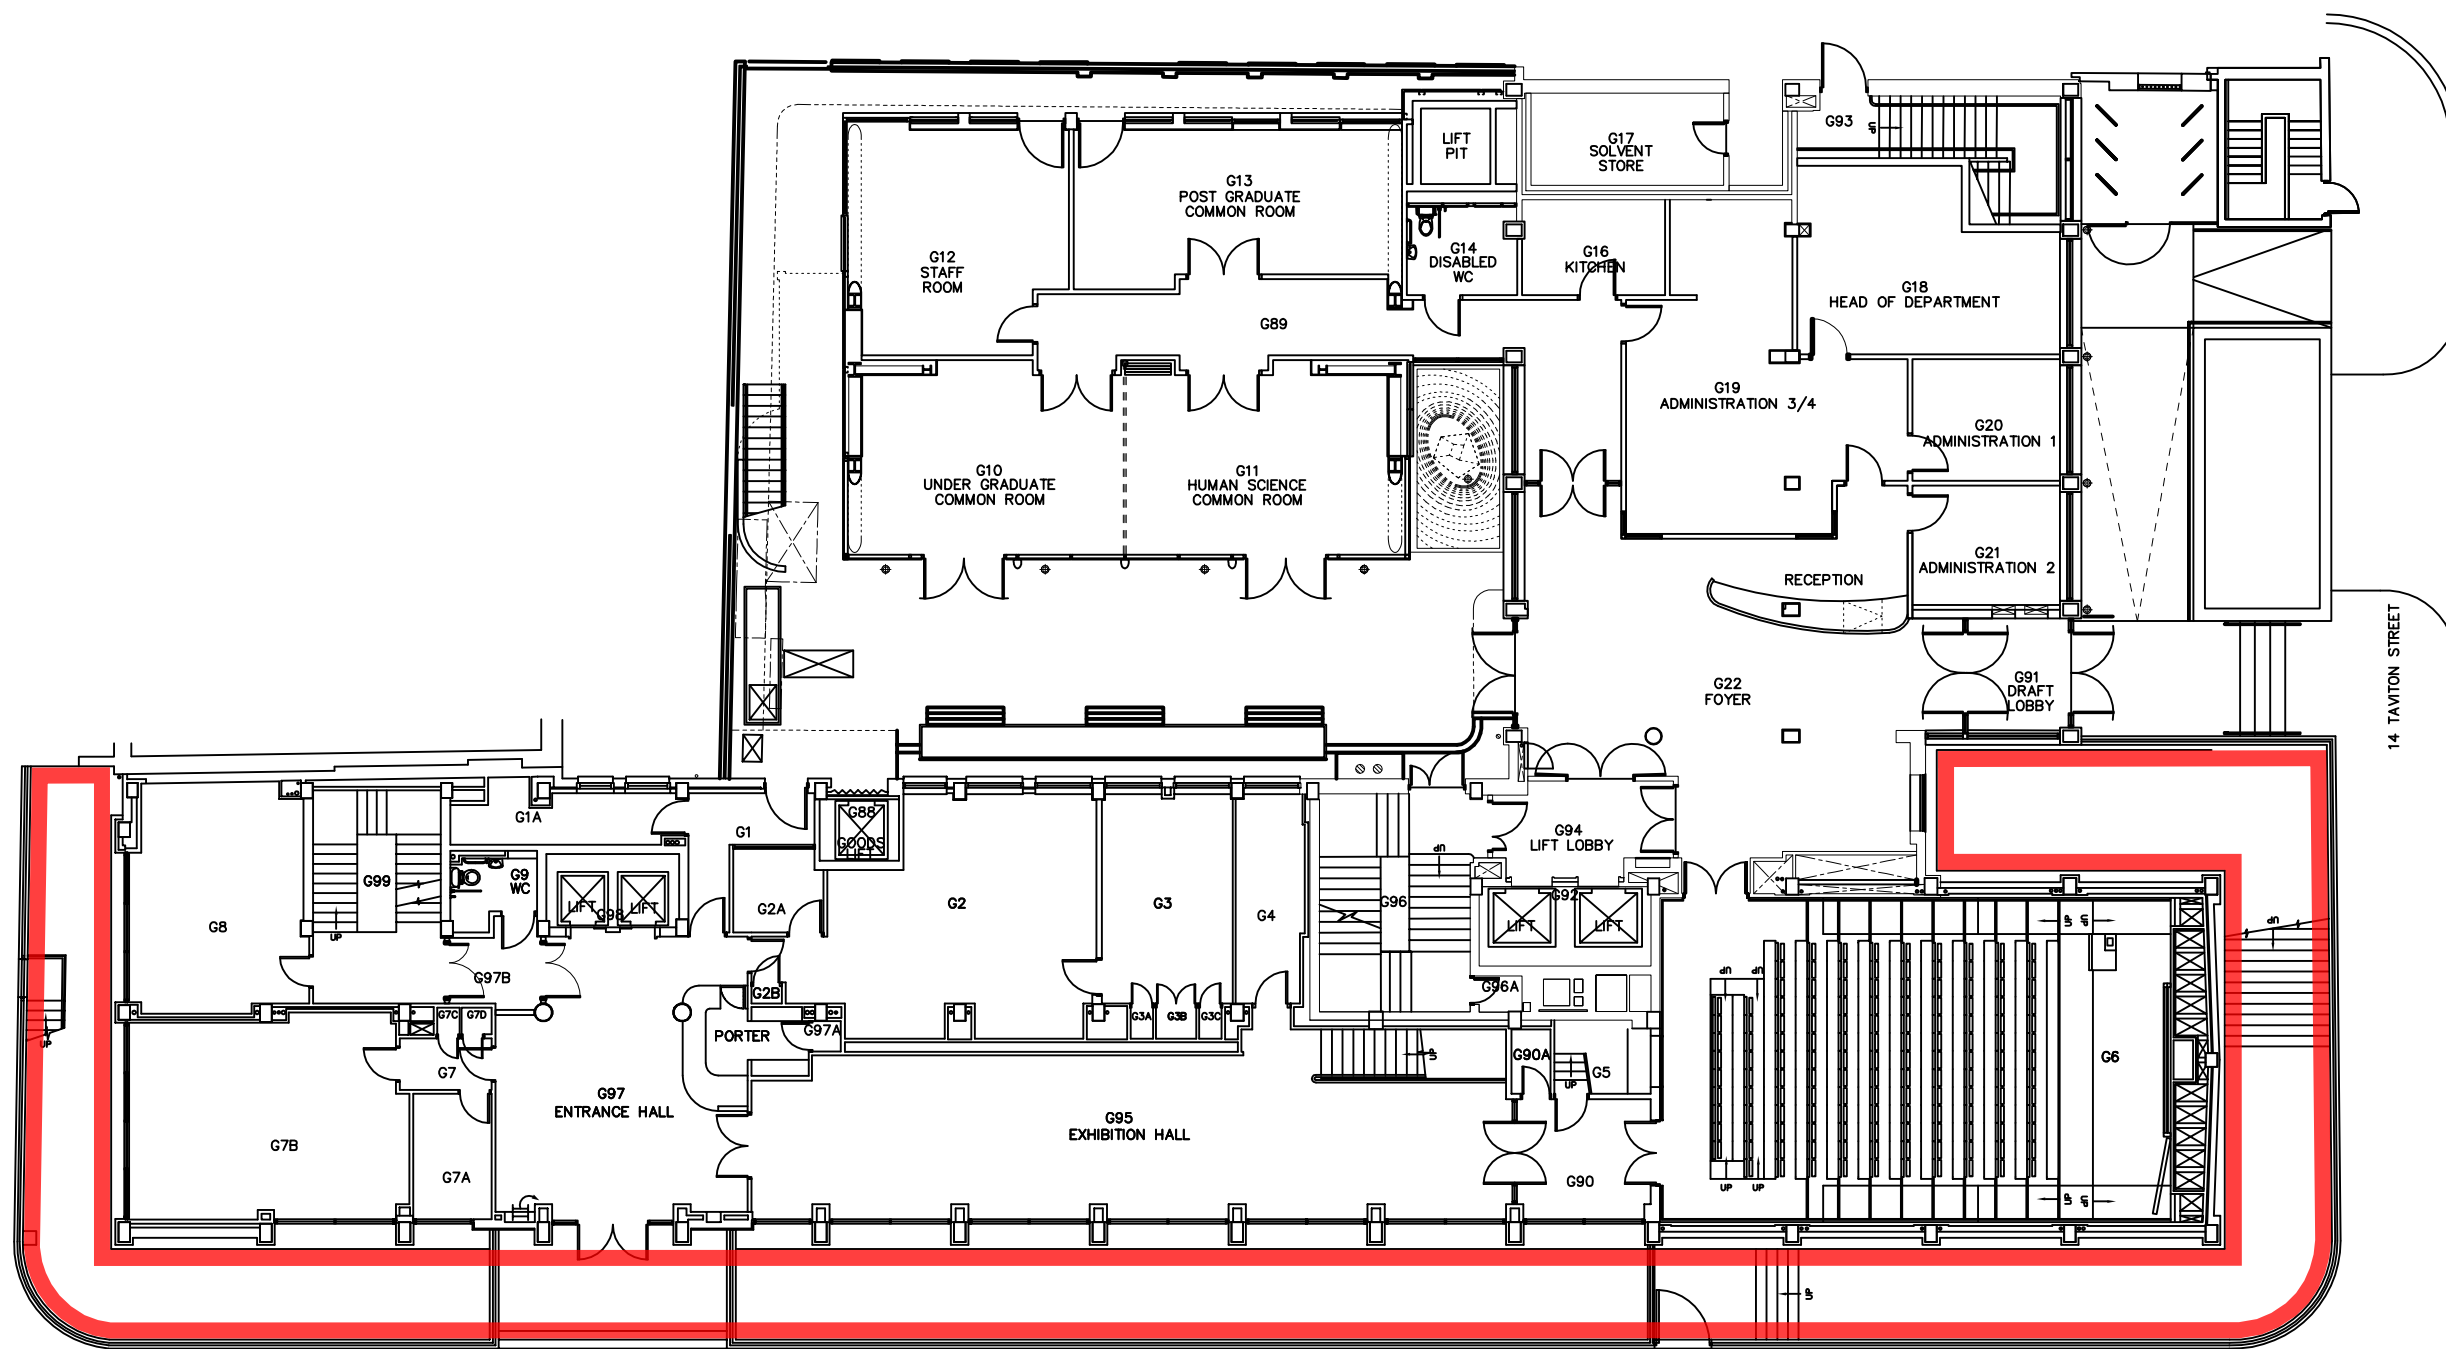

30-35 GORDON SQUARE

A Nov. 2012 DRAWING UPDATED

Rev.	Date	Description
A	Nov. 2012	DRAWING UPDATED



Drawn: S.S.  
 Date: December 1997  
 Scale: 1:100 @ A1

31-34 GORDON SQUARE &  
 14 TAVITON STREET

Ground Floor

DWG. NO. 090 - 01 - 2