
C This drawing is the copyright of Curtins Consulting Ltd

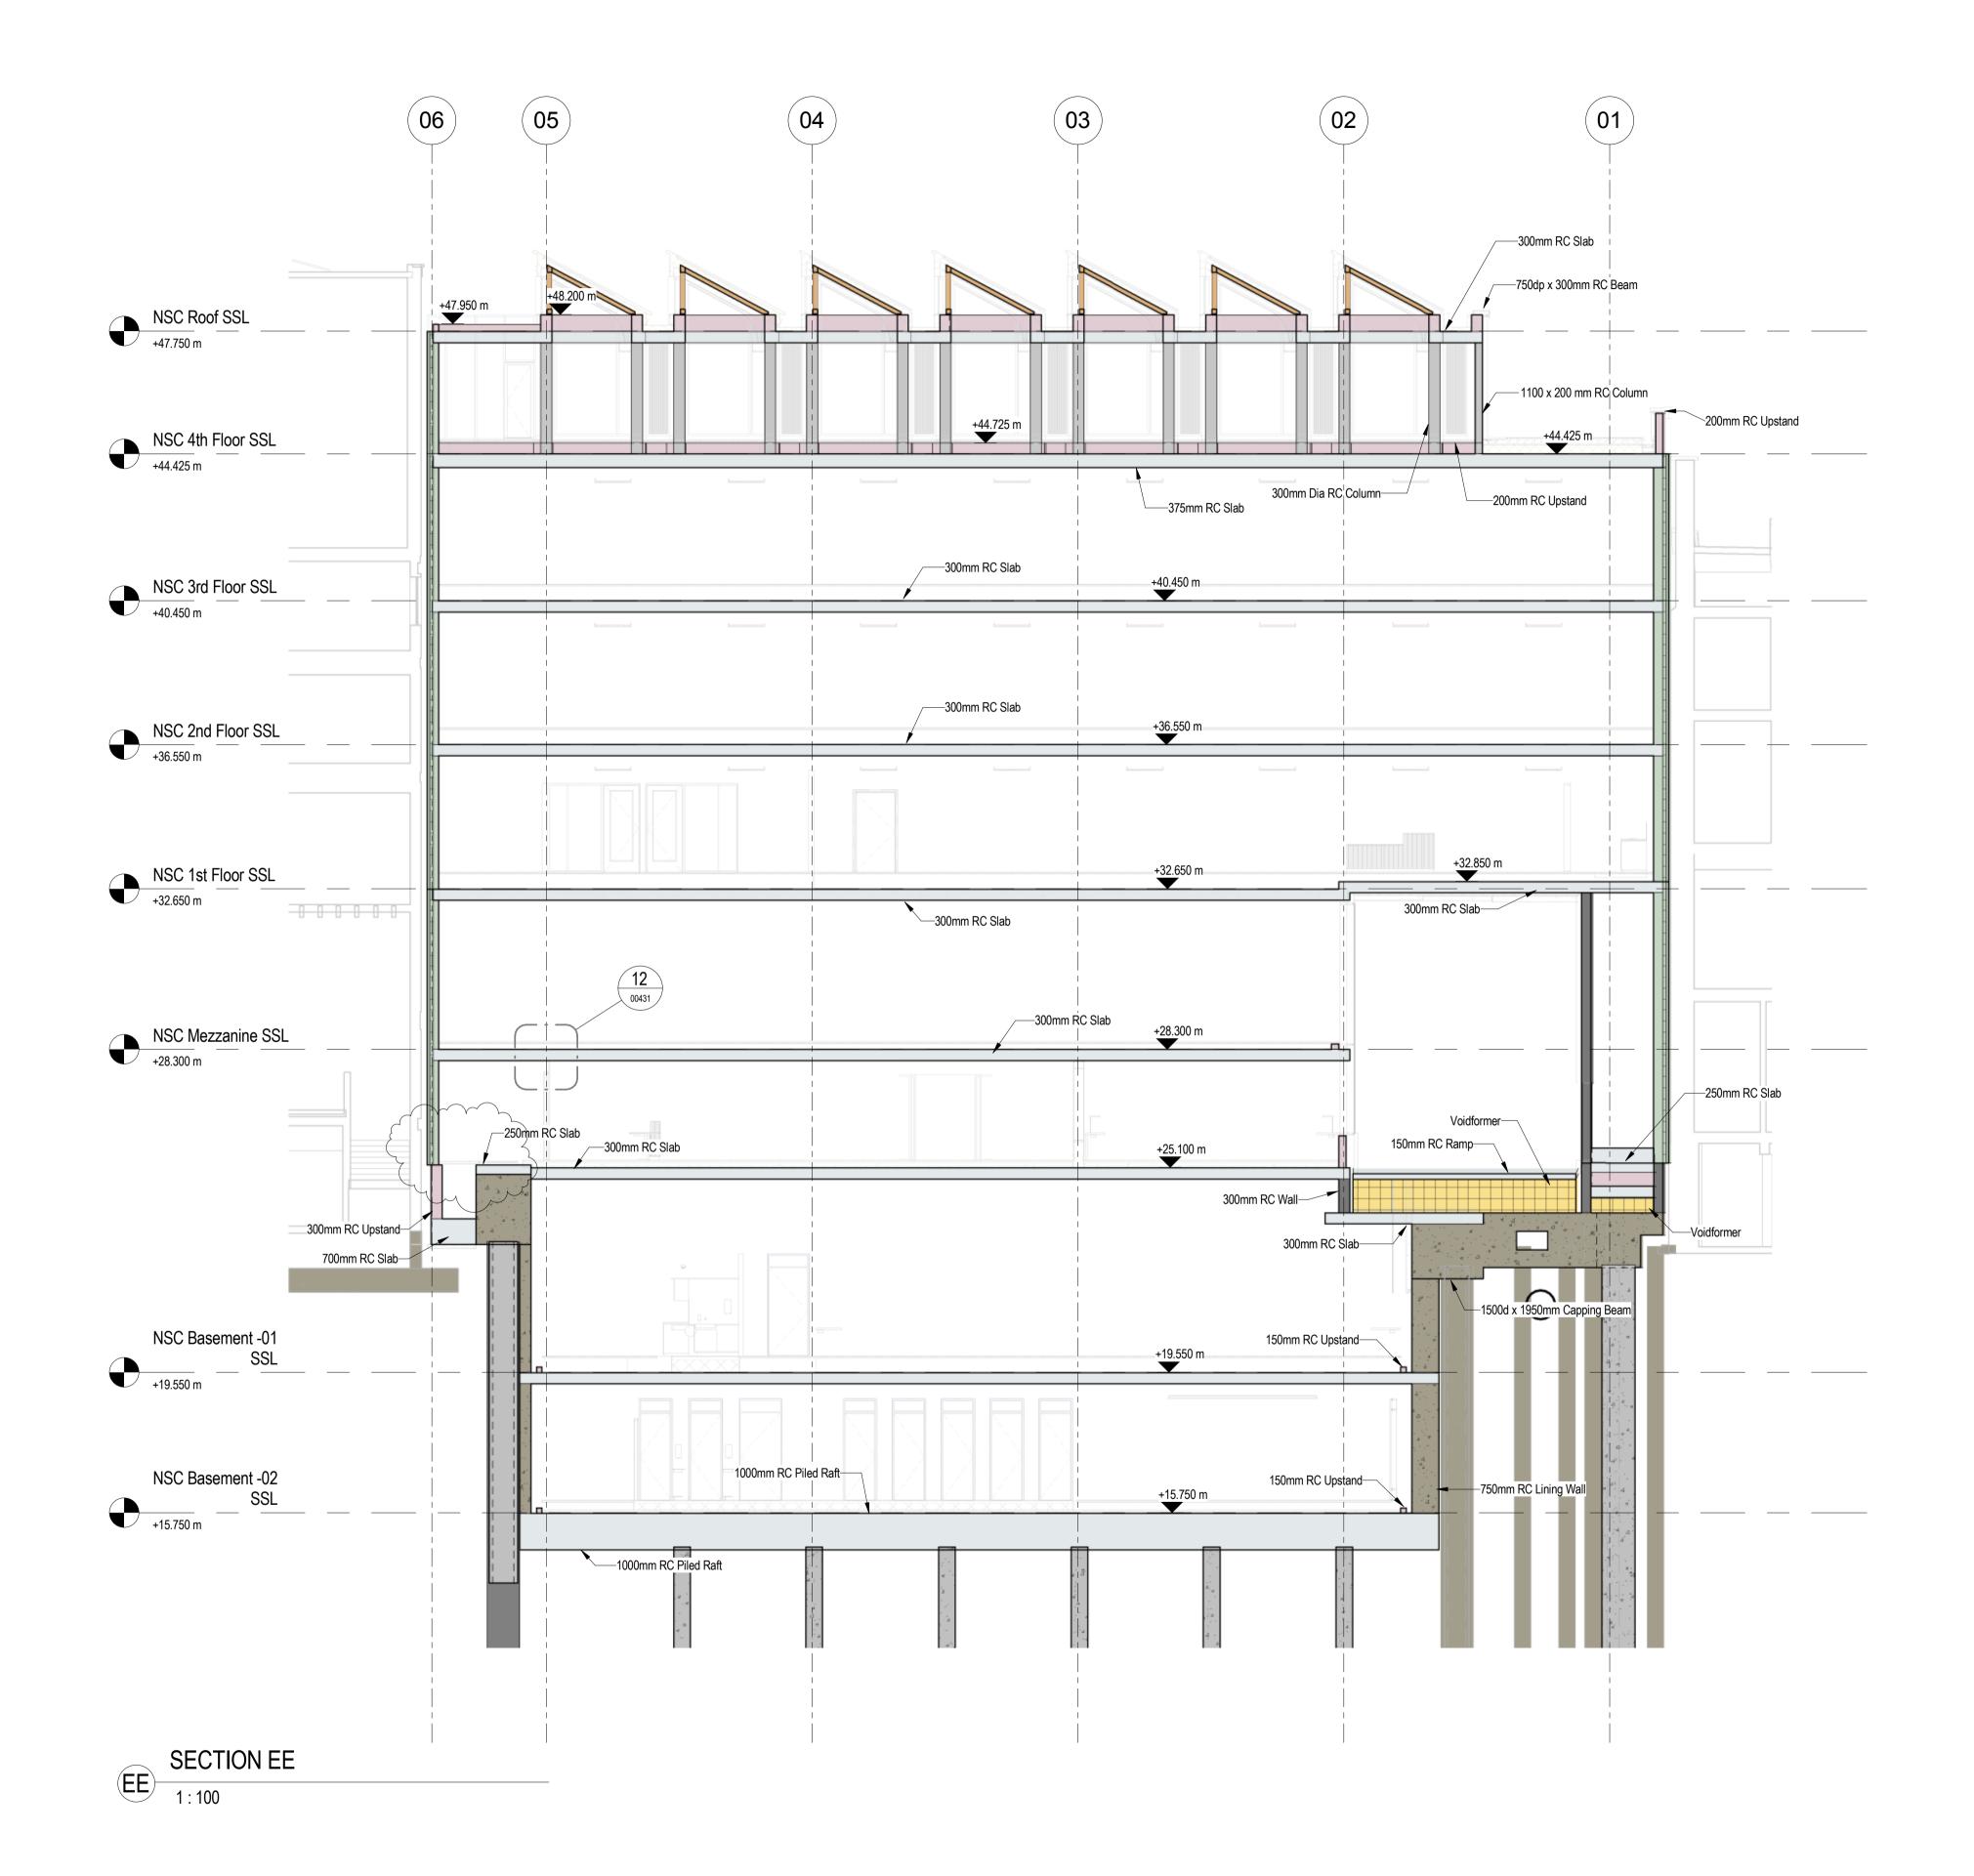


NOTES:

version R0

This drawing is to be read in conjunction with all relevant Architects and Engineers drawings, details and specifications.

- Do not scale this drawing. All details and dimensions are to be checked by the
  contractor and fabricator onsite prior to commencement of
  construction/fabrication. Any discrepancies are to be reported to the Engineer.
  Any existing dimensions noted on this drawing are to be checked by the contractor
  prior to commencement of works.
- Any ambiguities, omissions and errors on the drawings, shall be brought to the Engineers attention immediately.
- All dimensions are in millimetres unless noted otherwise.
- 5. All works to be carried out in accordance with the relevant British Standards, Codes of Practice and Building Practice.
- Contractor to ascertain the location of all services on site prior to starting any excavations works and report and potential problems immediately.

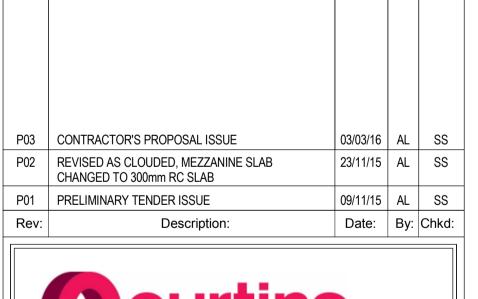



CONTRACTOR'S PROPOSAL

Proiect:

Project:

UCL - NEW STUDENT CENTRE

Drg 7

## SECTION EE

Scale:	Size:	First Issue:	Drawn:	Checked
1:100	A1	18/09/2015	AL	SS
Drg No:				Rev: