



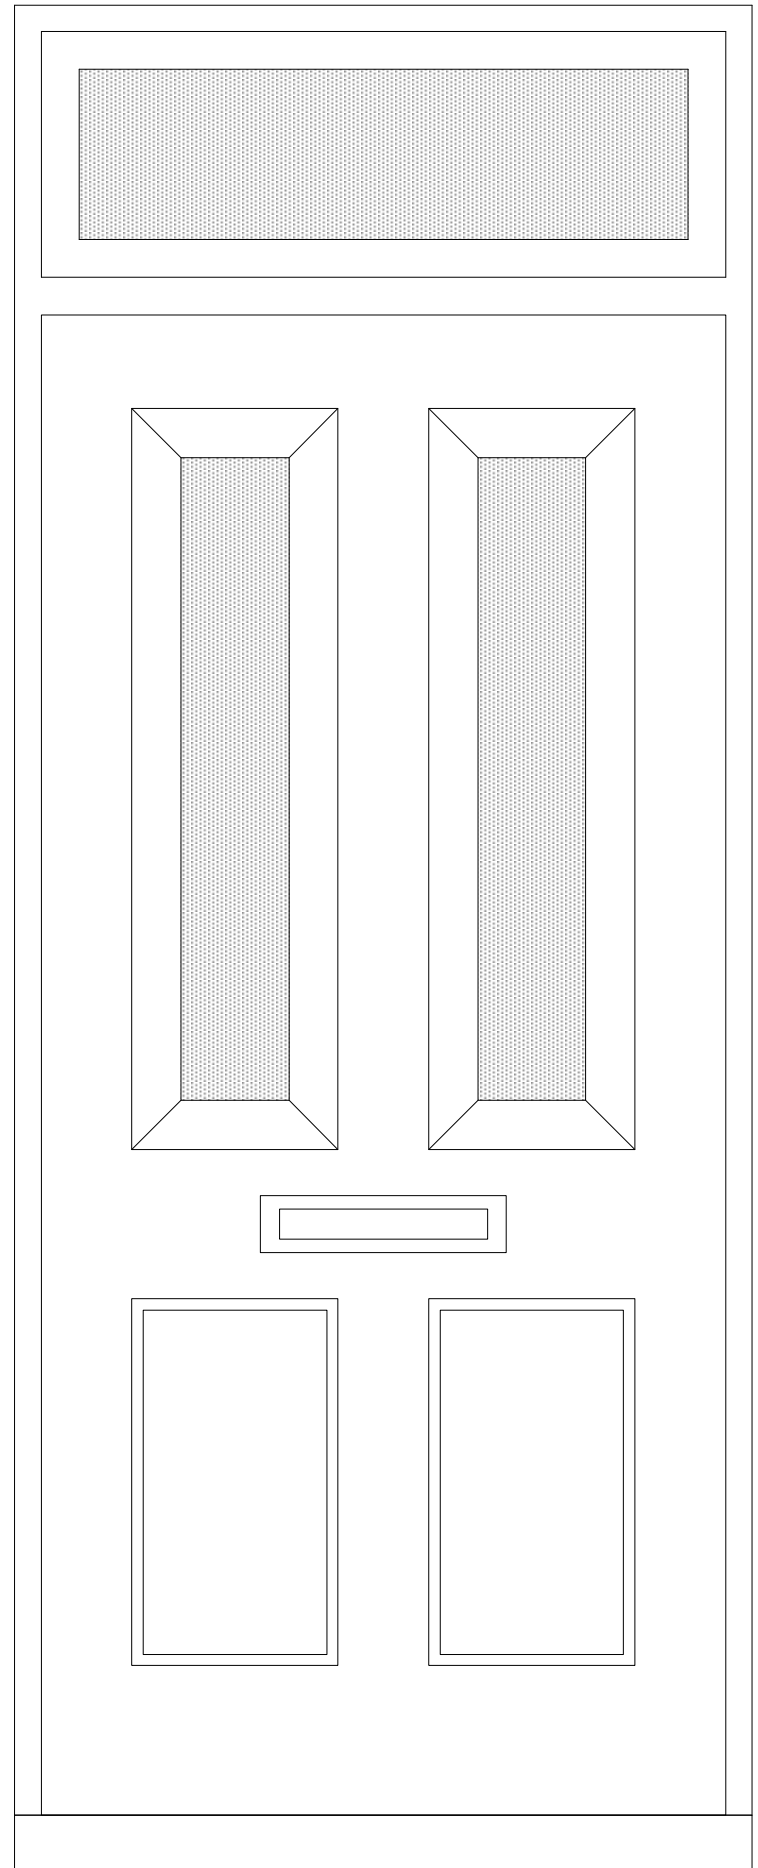

**NOTE:**

Height and width of door varies according to actual size of existing opening.

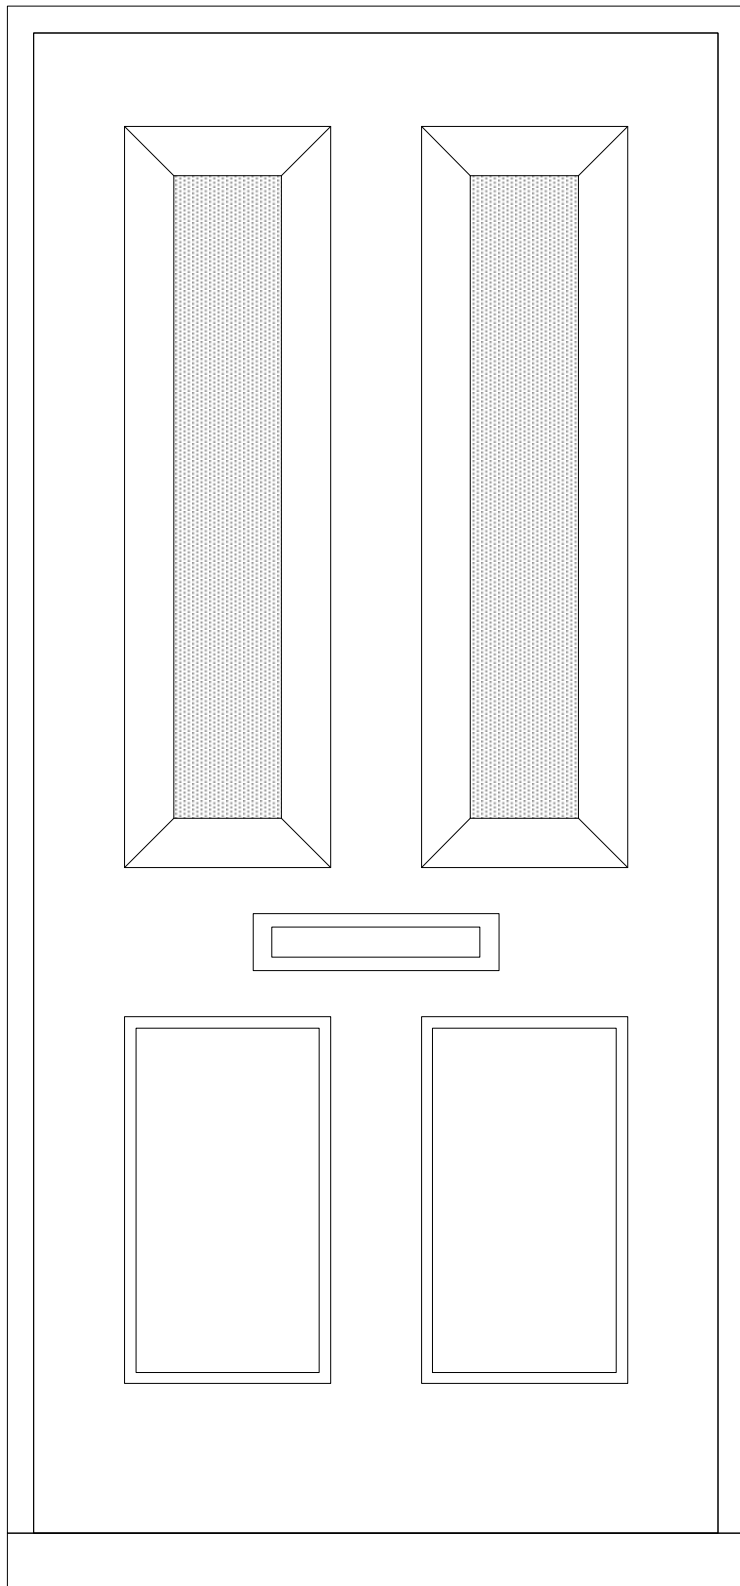

**EXTERNAL ELEVATION**



PROJECT 5  
ARCHITECTURE LLP  
8 Waterson Street  
London E2 8HL  
T: +44 (0)20 7739 9131  
F: +44 (0)20 7739 3687  
E: info@p5a.co.uk

job title  
**FREDERICK STREET PORTFOLIO**

drawing  
**PANELLED FRONT DOOR (WITH & WITHOUT FANLIGHT)**

scale  
**1:10 @ A3**

date  
**MARCH 2016**

drawn  
**PS**

checked  
**XX**

drawing no.

**6214-FAC-D106**