
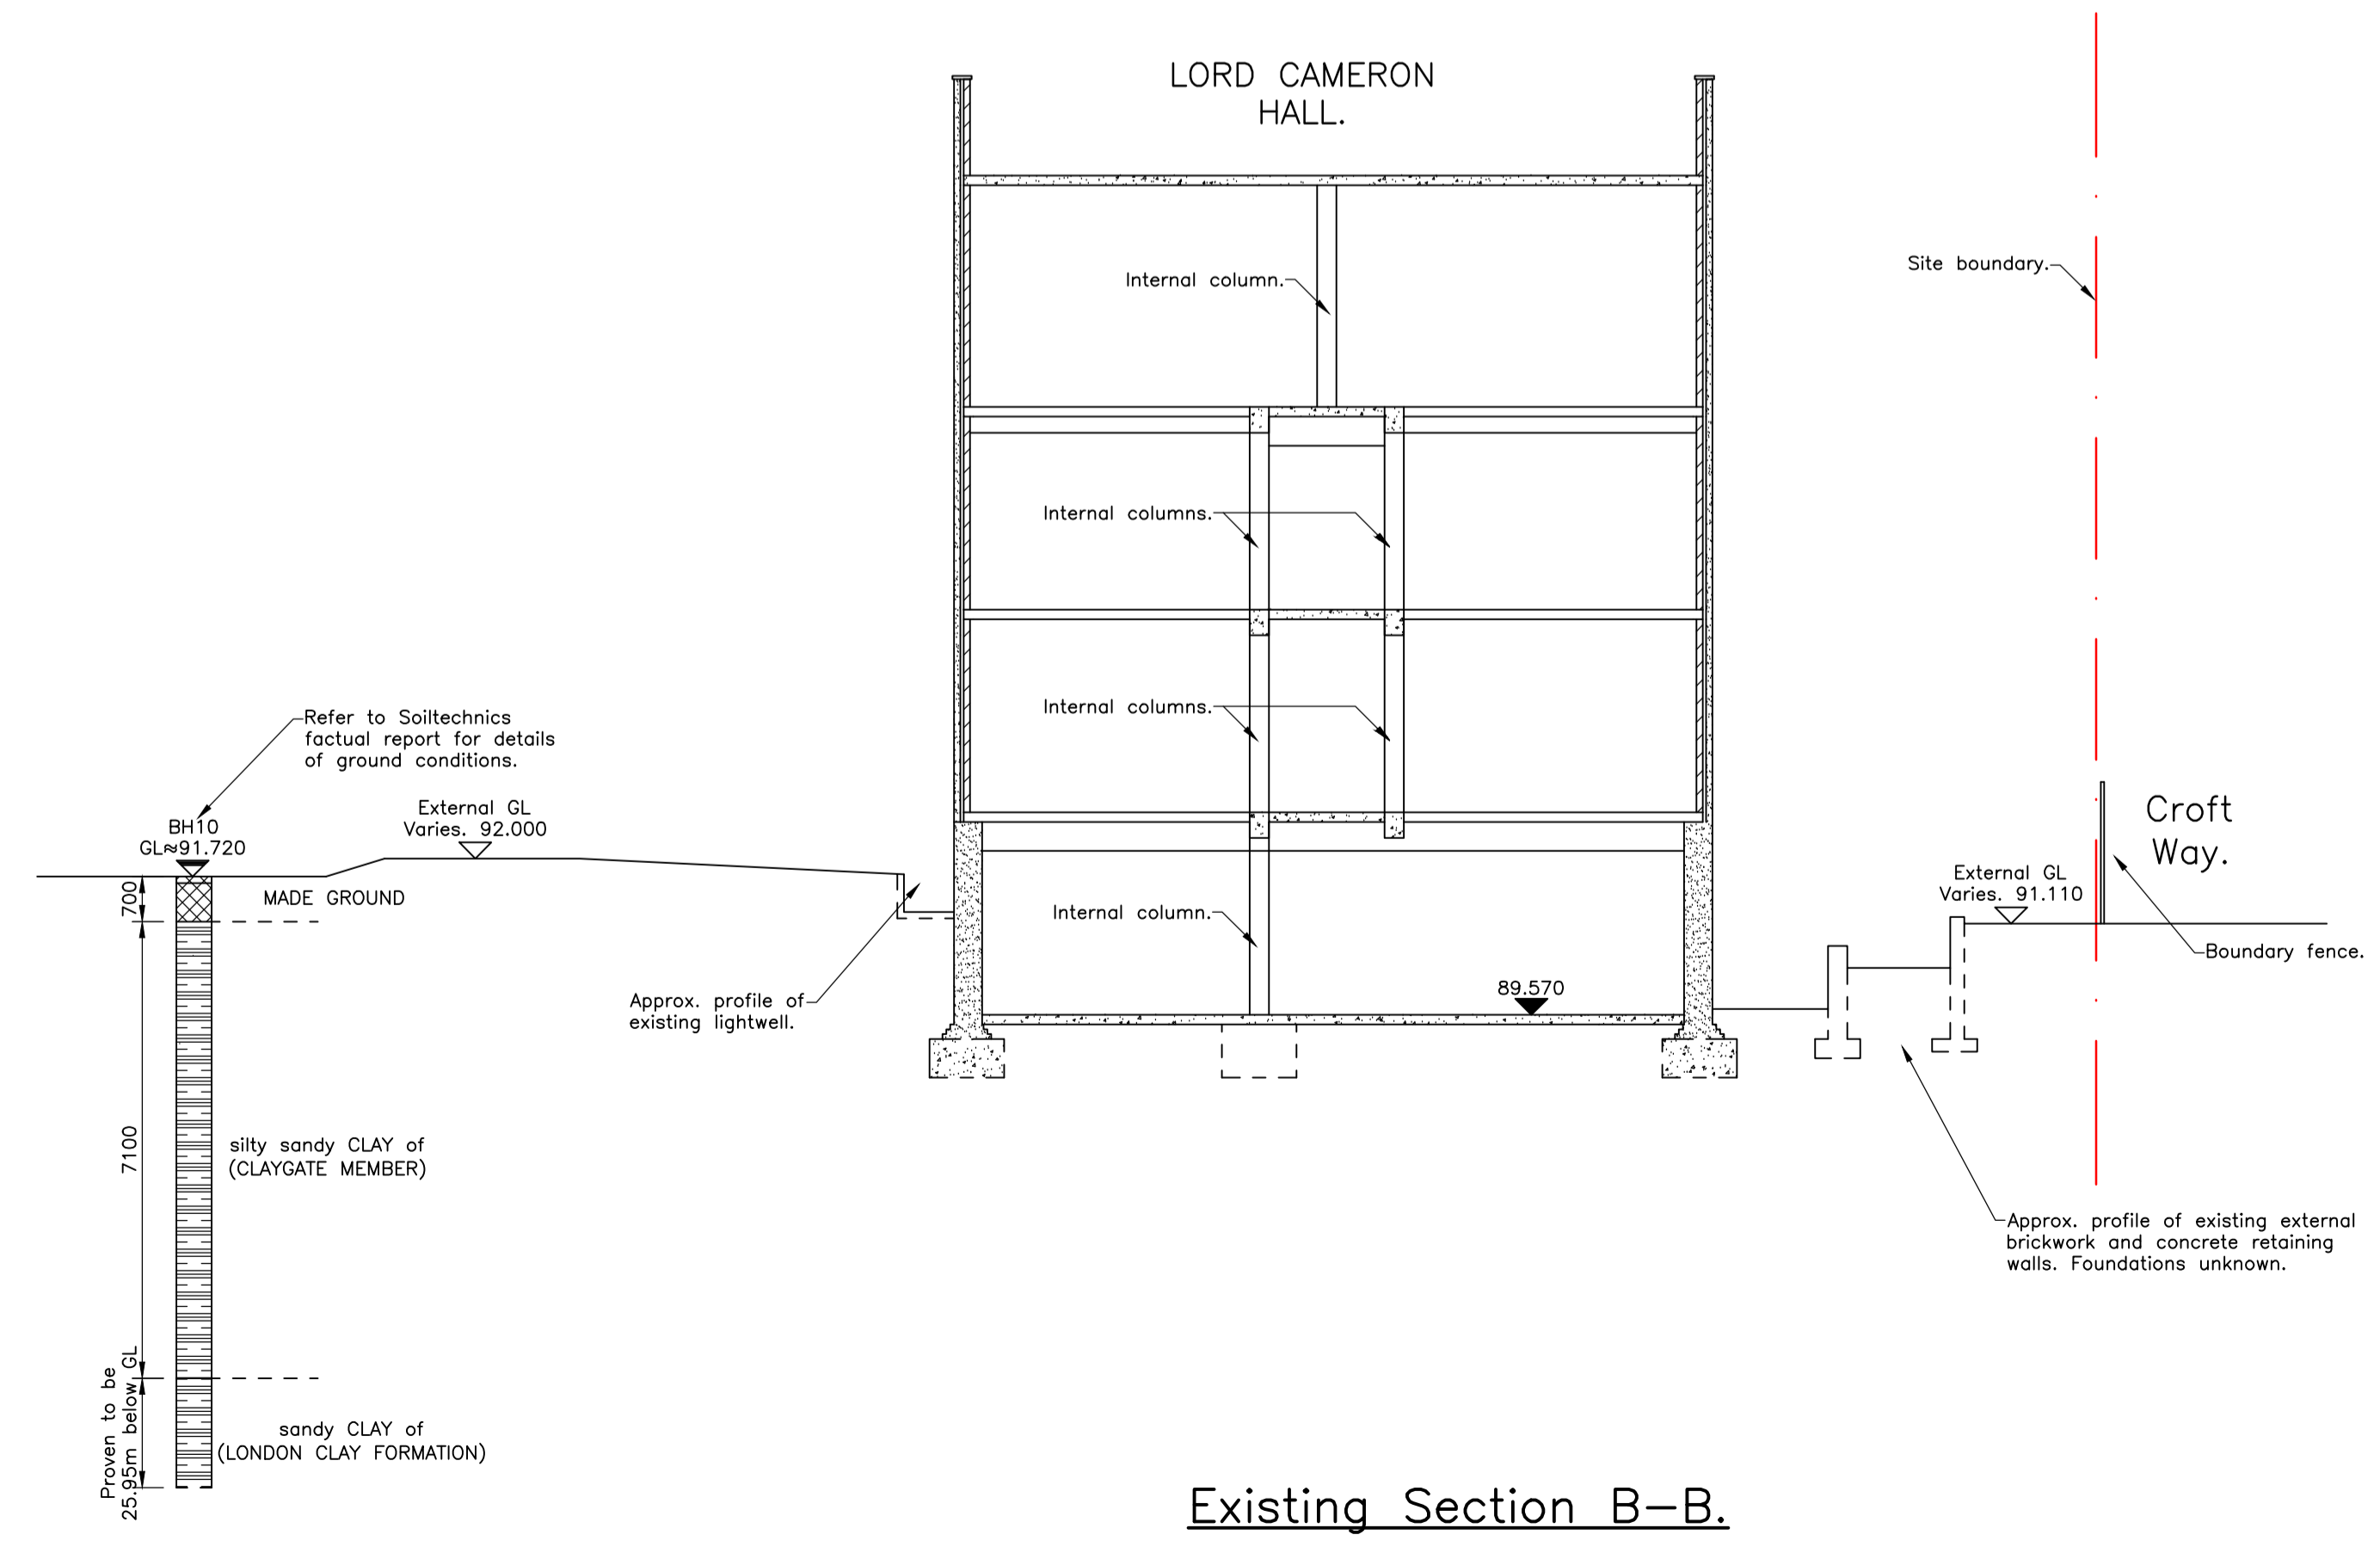


**General Notes**

1. Refer to drawing number 9100-SK-YY010 for section locations.
2. Existing levels and building structure interpolated from topographical surveys and historic record drawings. Exact arrangements to be confirmed via opening up works.

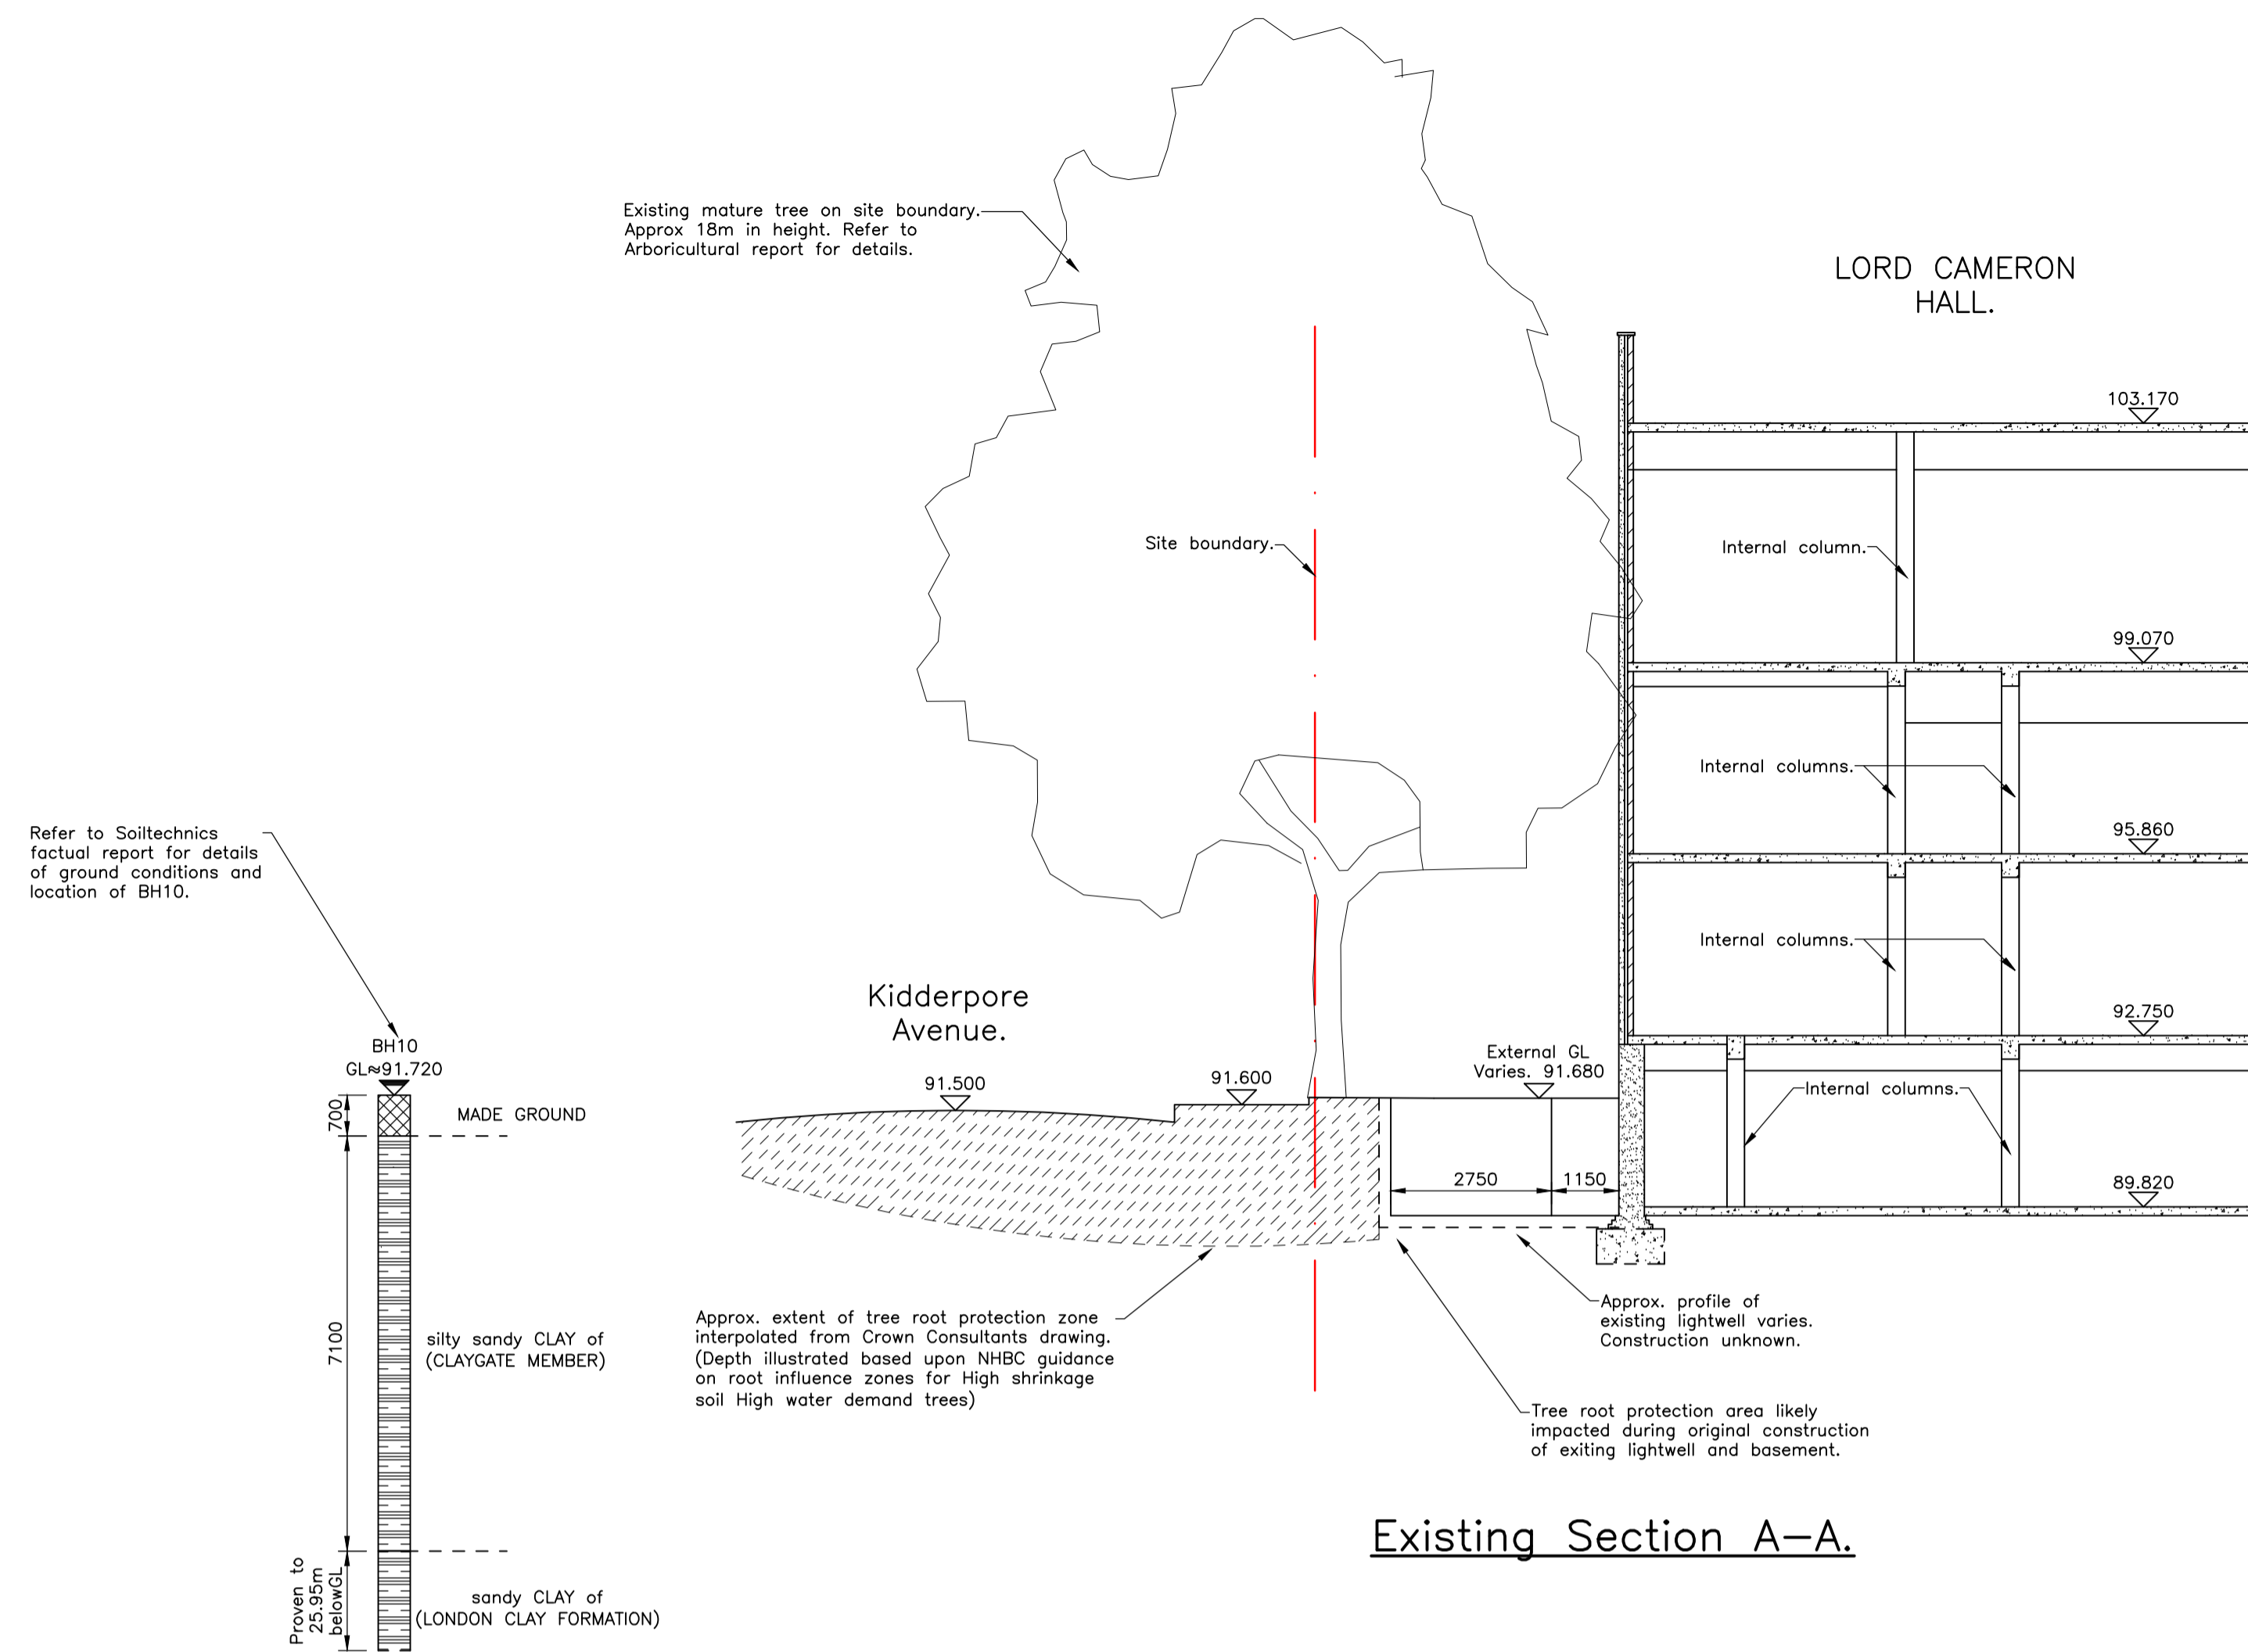

**INFORMATION**

A 06.05.16 Naming and numbering updated. TP PCL  
Drawing replaces '11581-SITE-9100-SK02'

REV	DATE	DESCRIPTION	BY	CHK'D



TITLE:  
**Site Wide Existing Site Boundary Sections Sheet 1 of 4.**

PROJECT:  
**Project No. 11581 Kidderpore Avenue**

SCALE: 1:100@A1 DATE: Nov'15 DRAWN: CH CHK'D: TP  
JOB NO. DRG NO. REV.  
**9100-SK-YY011 A**

**Tully De'Ath** consultants  
Engineering at its Best

T: 01342 828 000  
E: info@tullydeath.com  
W: www.tullydeath.com