



General Notes

1. Refer to drawing number 9100-SK-YY010 for section locations.
2. Existing levels and building structure interpolated from topographical surveys and historic record drawings. Exact arrangements to be confirmed via opening up works.

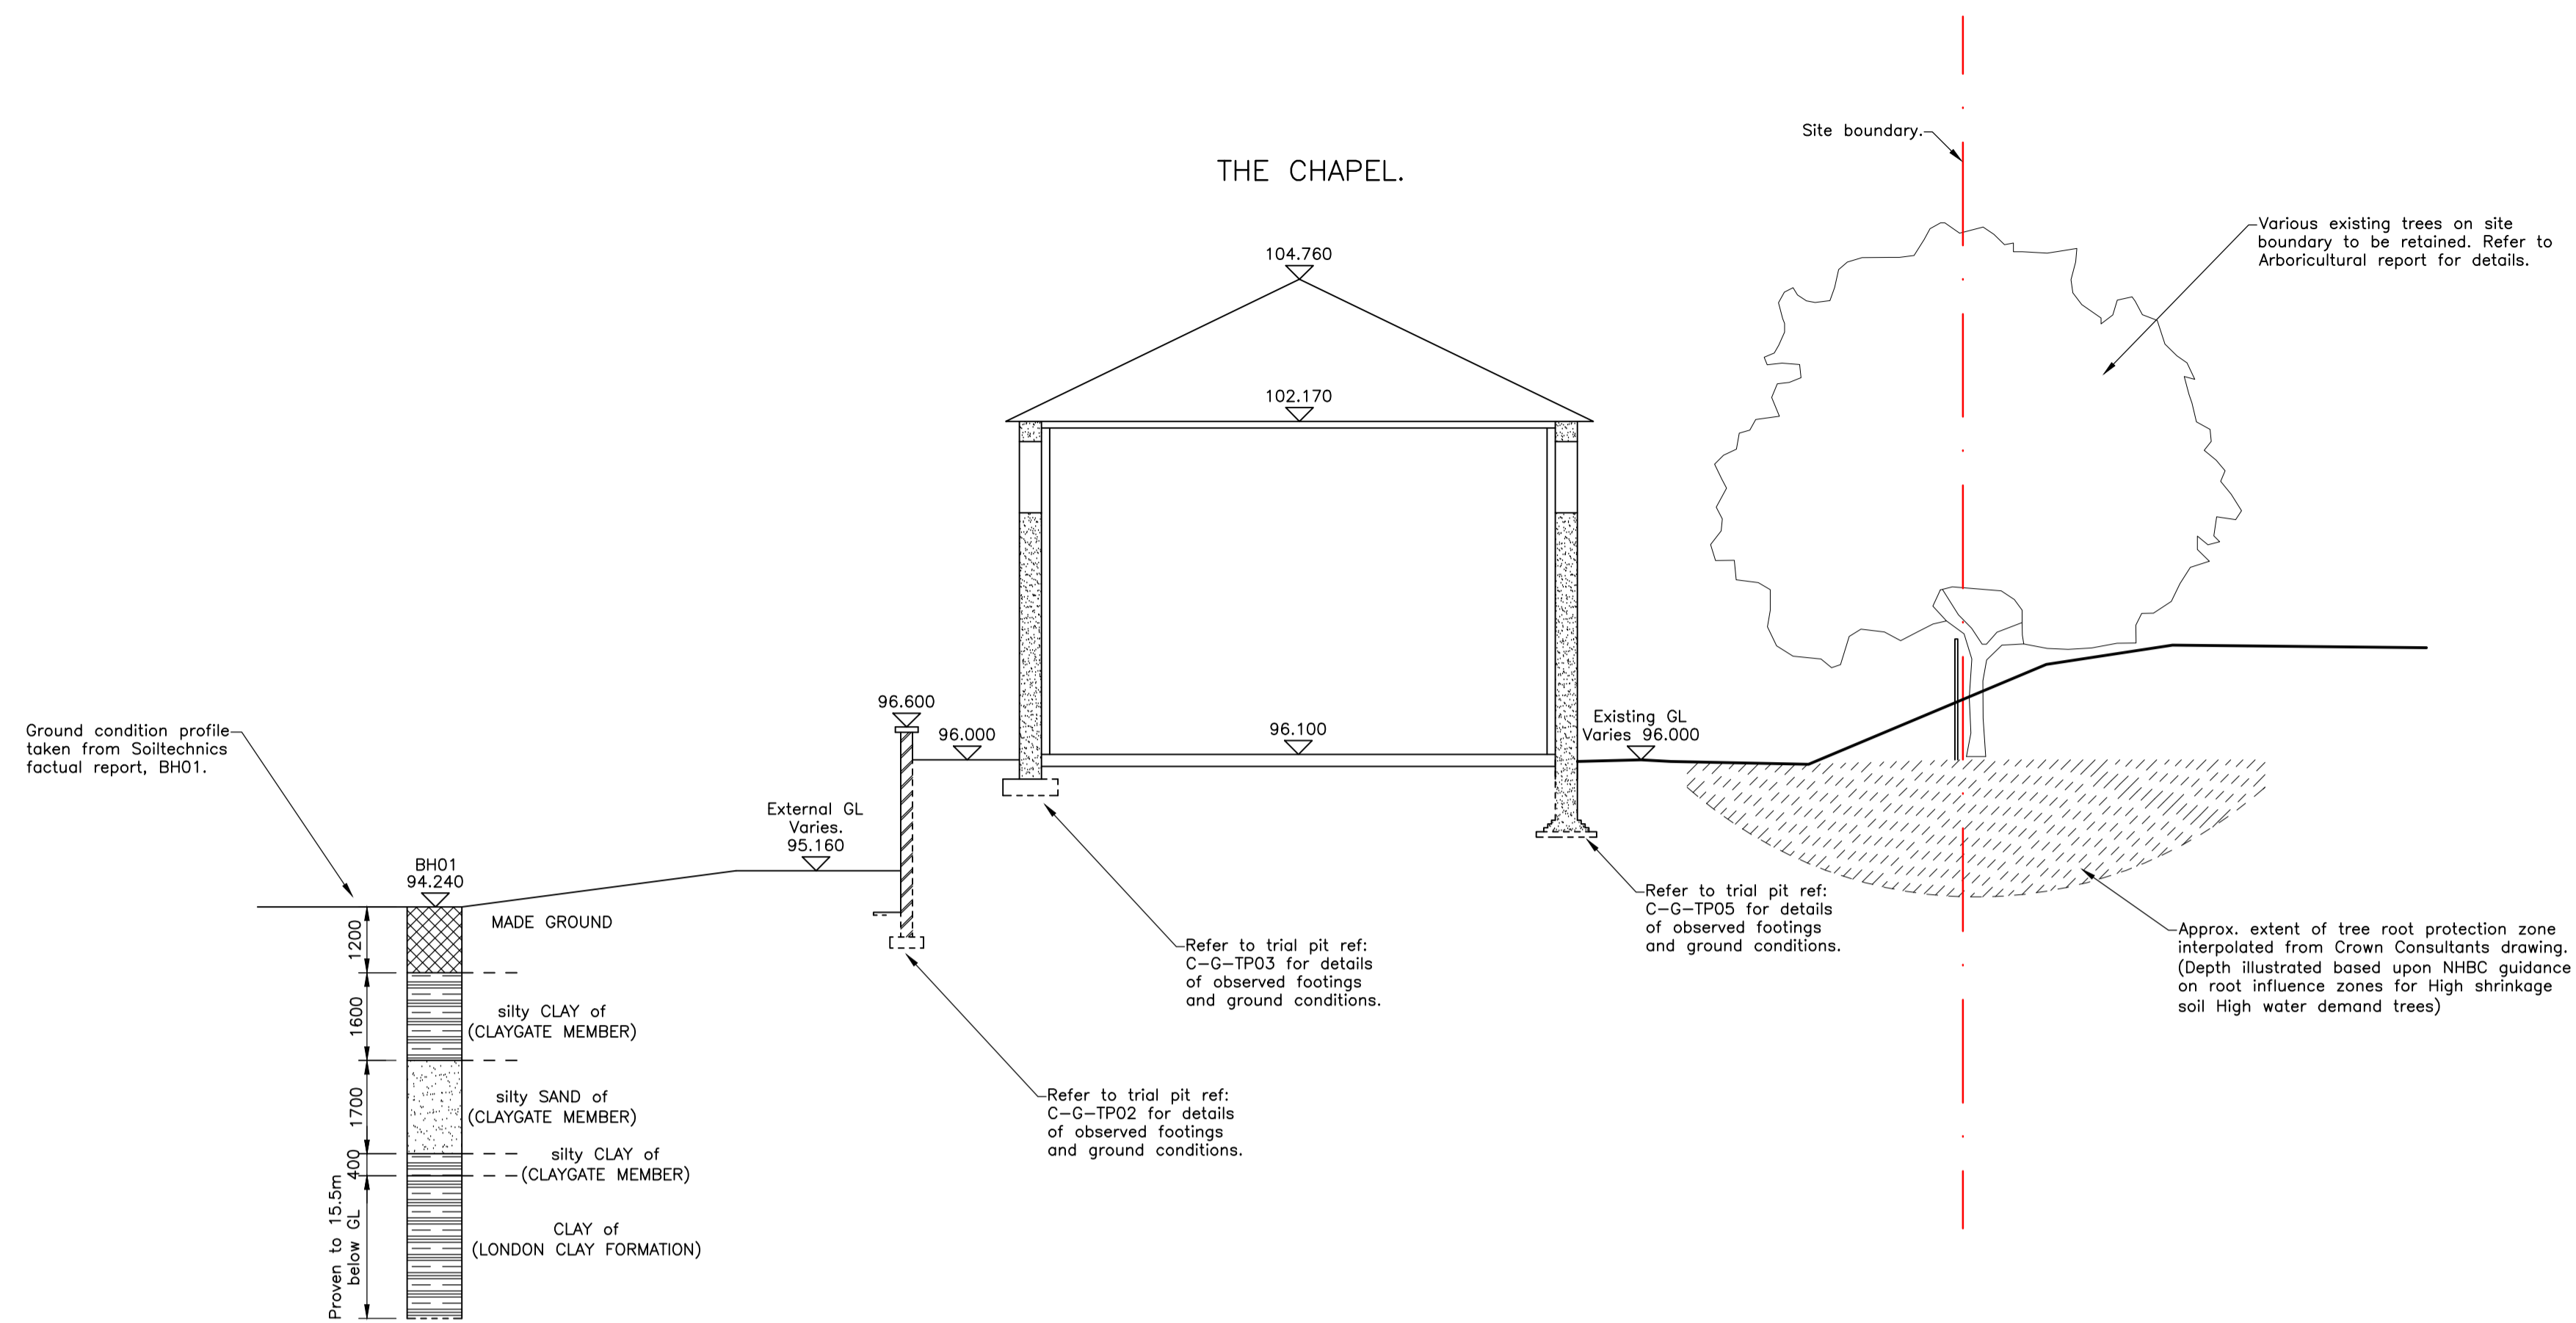

Existing Section G-G.

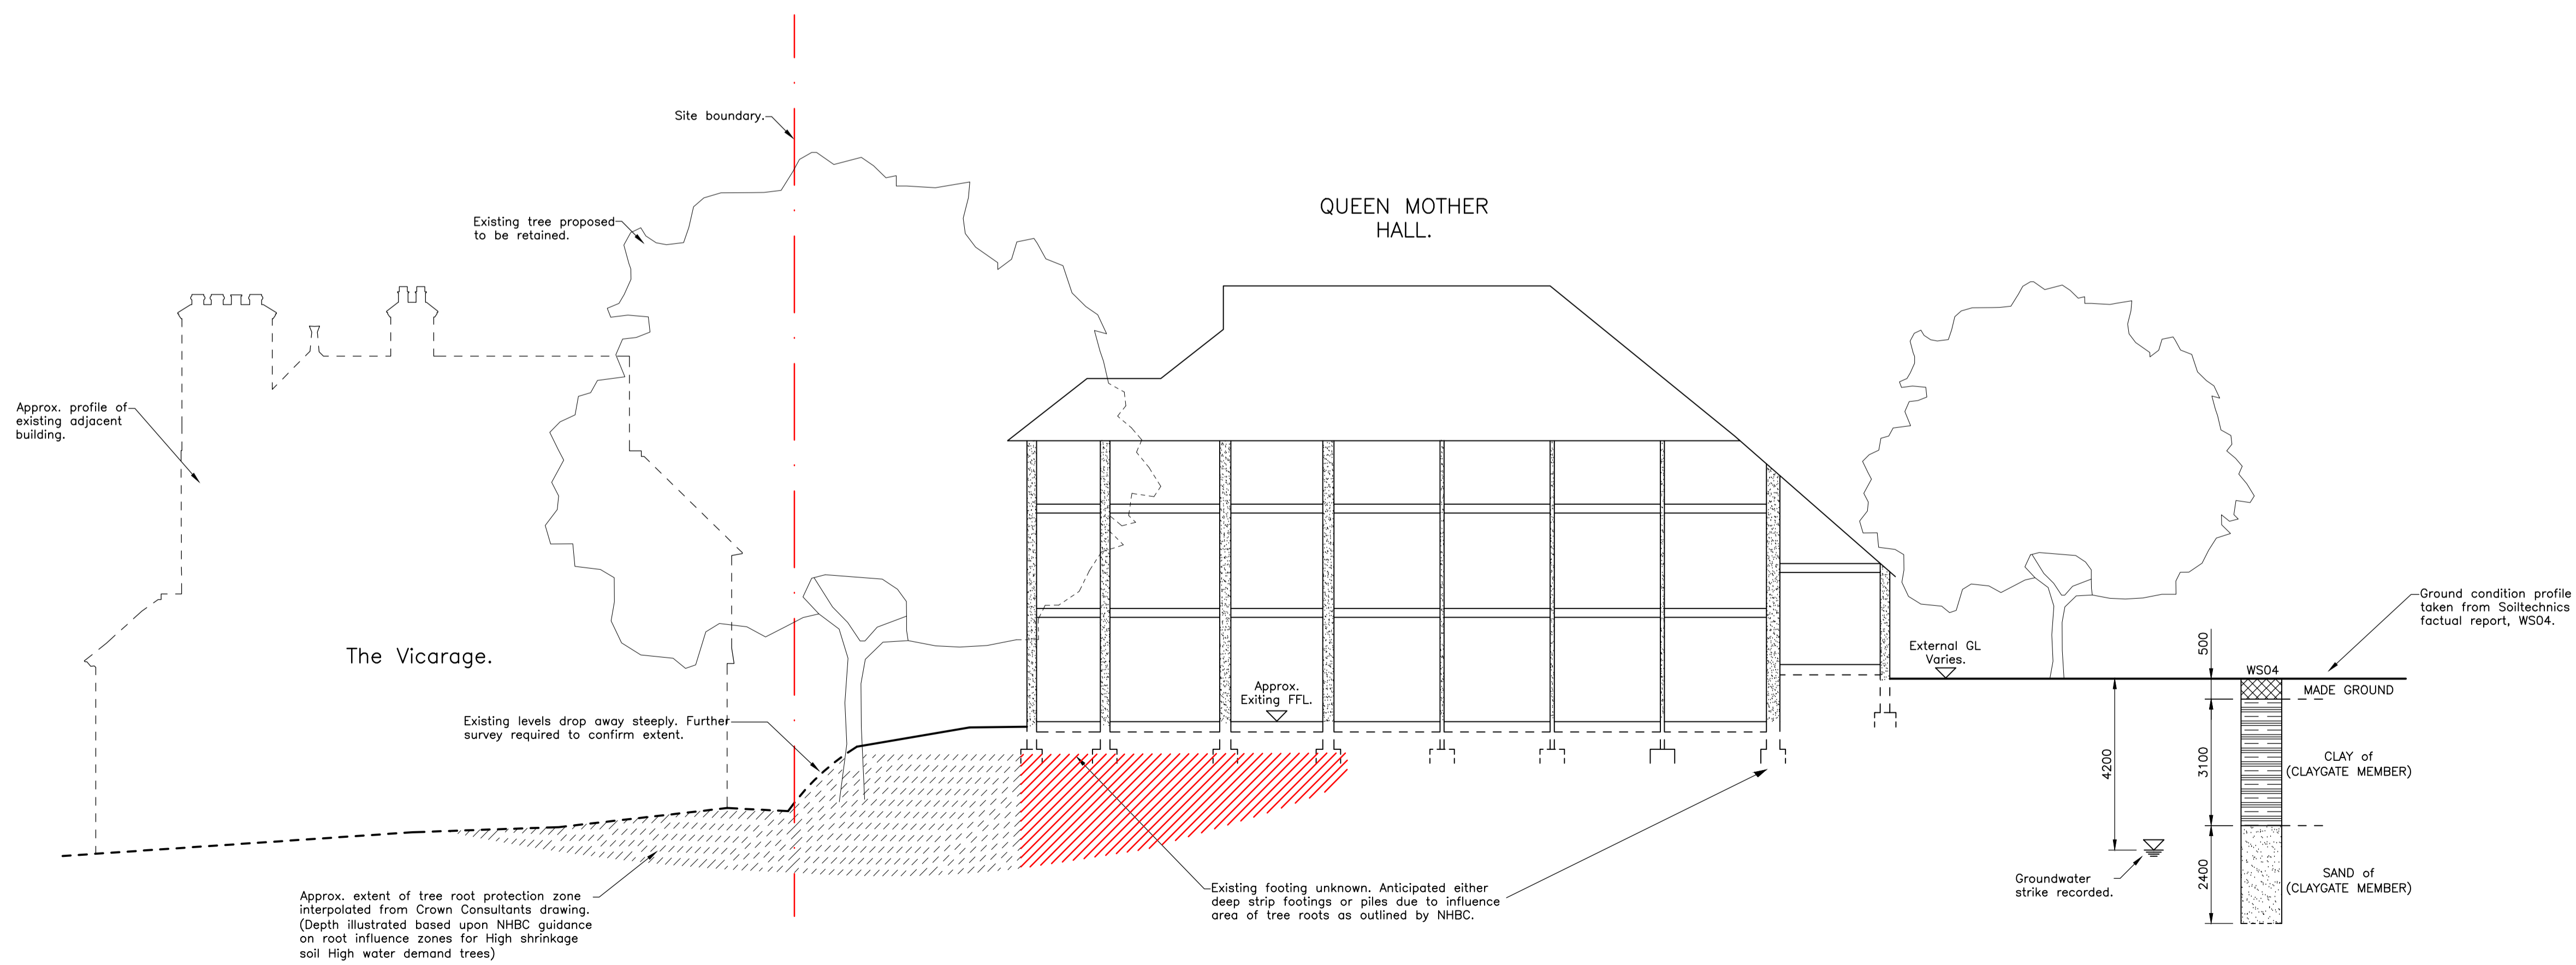

Existing Section H-H.

INFORMATION

A 06.05.16 Naming and numbering updated. TP PCL
Drawing replaces '11581-SITE-9100-SK05'

REV	DATE	DESCRIPTION	BY	CHK'D



TITLE:
**Site Wide Existing
Site Boundary Sections
Sheet 4 of 4.**

PROJECT:
**Project No. 11581
Kilderpore Avenue**

SCALE:	DATE:	DRAWN:	CHK'D:
1:100@A1	Nov'15	CH	TP
JOB NO.	DRG NO.	REV.	
9100-SK-YY014			A

Tully De'Ath
consultants
Engineering at its Best

T: 01342 828 000
E: info@tullydeath.com
W: www.tullydeath.com