


- Do not scale this drawing.
- All dimensions and levels to be checked on site.
- Discrepancies to be reported to Studio Glyn Ltd.
before proceeding.
- If in any doubt about information on this drawing
contact Studio Glyn Ltd.

Revisions

No	Date	Note	Appr
/	27.06.16	Issued for Planning	JG

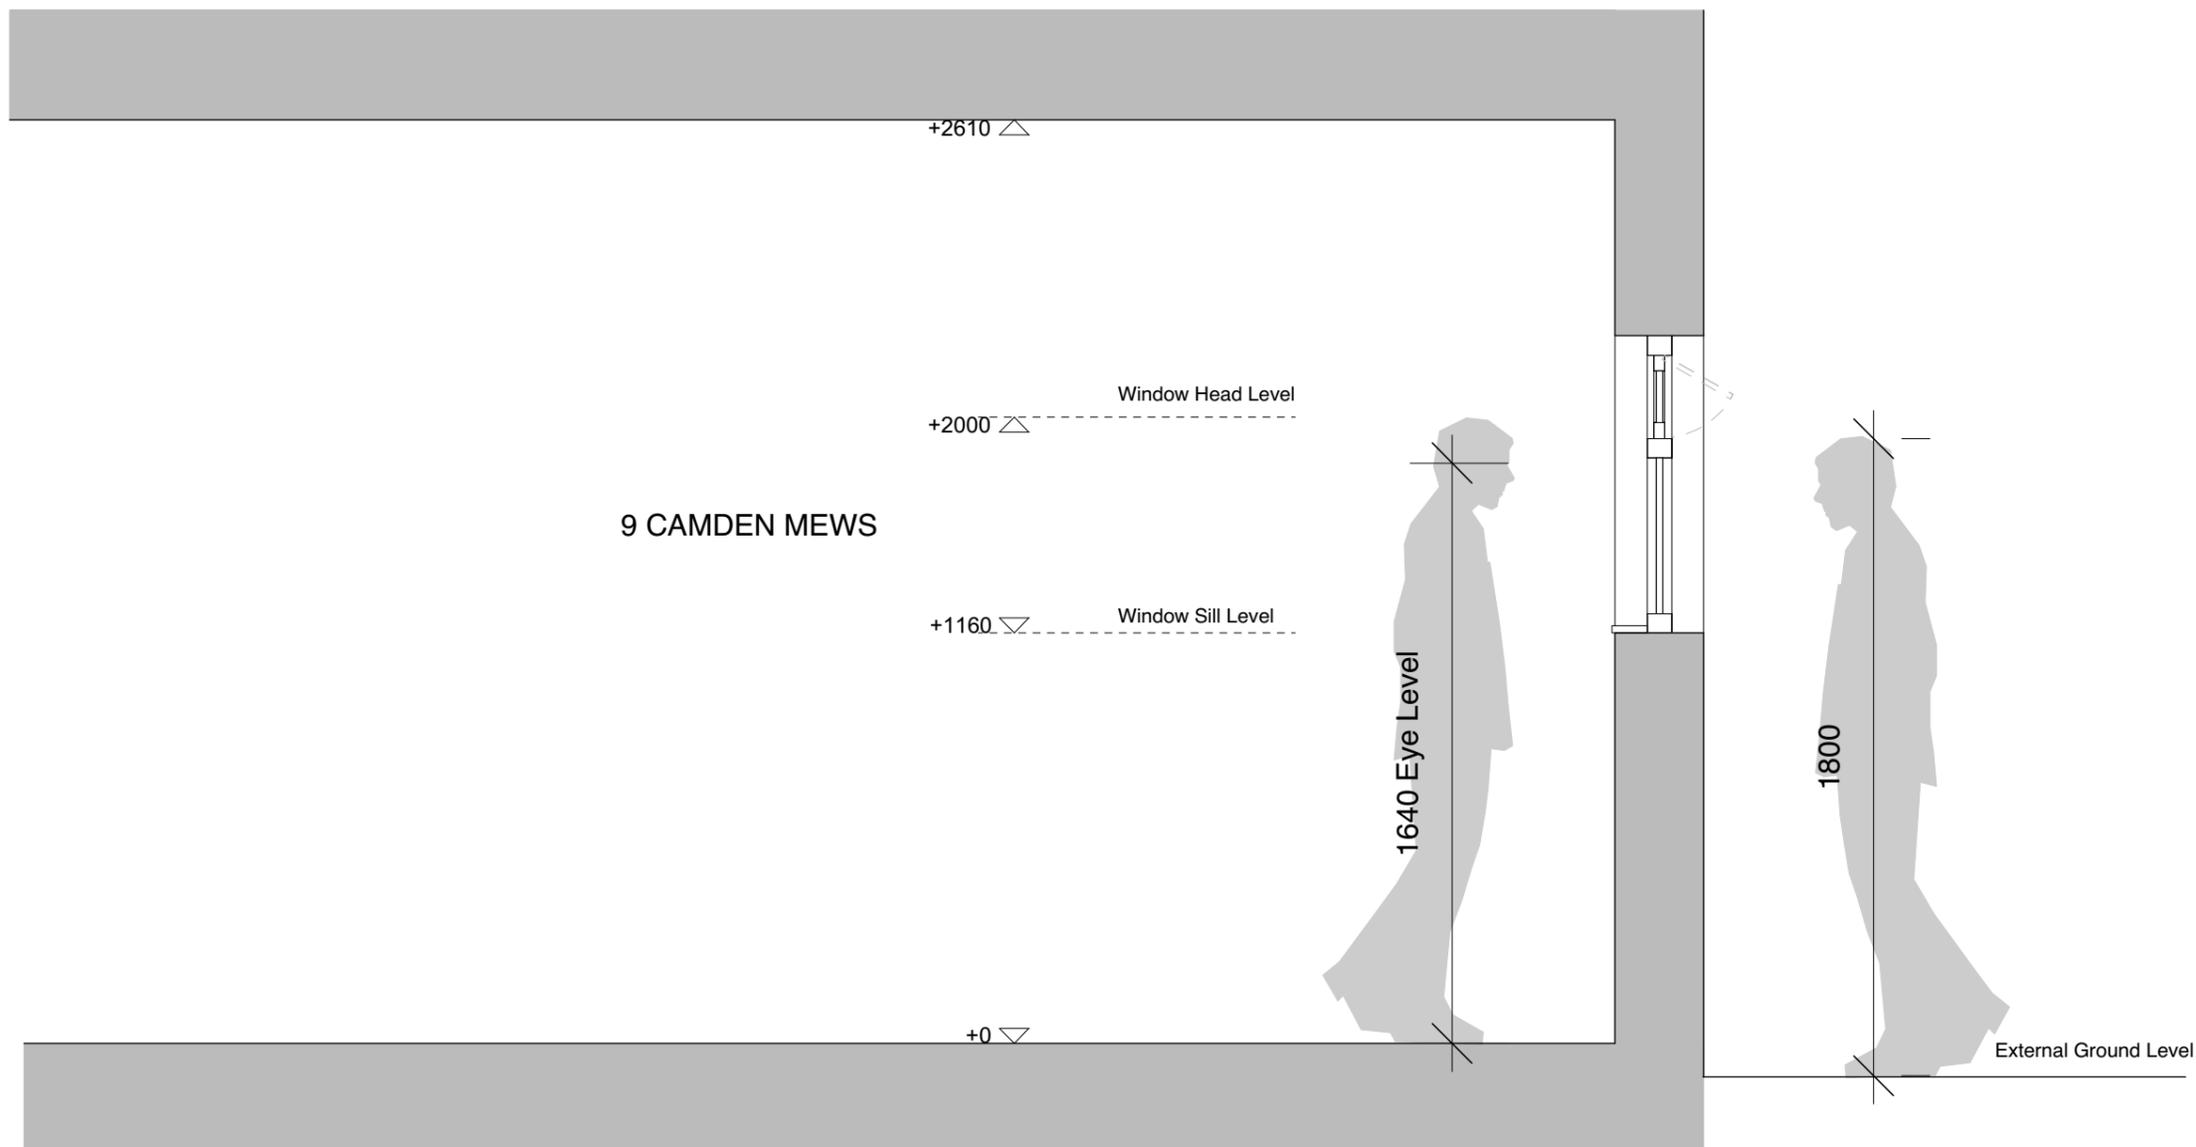

Studio Glyn

5 Glenloch Road
 London NW3 4BX

t: 020 7483 3551 Mob 07979690074
 e: jo@studioglyn.co.uk

client
 Stefanou & Co

project
 9 Camden Mews, NW1

drawing title
 Section

status
 Planning

date created
 16.11.15

scale
 1:20@A3

drawn by
 JG

drawing no.	revision
STEF-DWG-004	/