




ELEVATION TO HEATH STREET




ELEVATION TO GARDEN

EXISTING

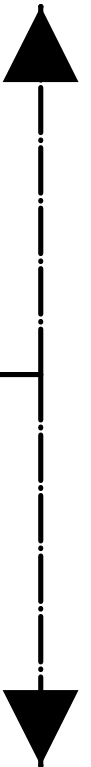

ELEVATION TO HEATH STREET UNALTERED

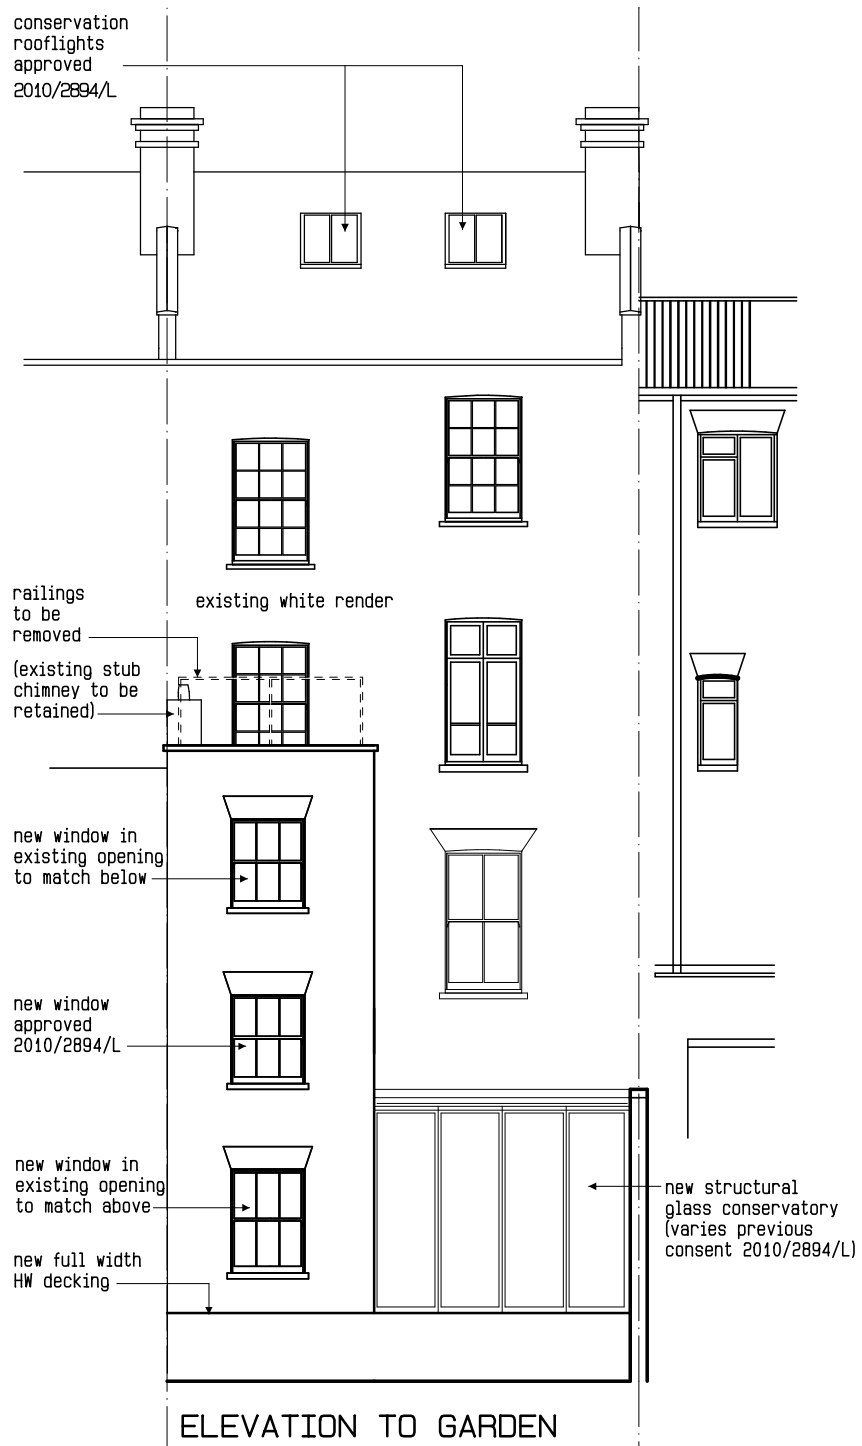

ELEVATION TO GARDEN

PROPOSED

A	06.16	stub stack @ 1st fl level to rear now to be retained
No.	DATE	
REVISIONS		

**ROSENFELDER ASSOCIATES**  
 Chartered Architects + Planning Consultants  
 10-12 Perrins Court Hampstead LONDON NW3 (020) 7794 4425

CLIENT : E DIER  
 PROJECT : ALTERATIONS AND EXTENSION  
 SITE : CHATHAM HOUSE  
 90 HEATH STREET LONDON NW3  
 DRAWING : PROPOSED ALTERATIONS ELEVATIONS

DATE: 04.16 DRAWN BY: SCALE: 1:100@A3  
 JOB + DRAWING No:

**HS.814.115<sup>A</sup>**

