



SPECIFICATIONS SHEET

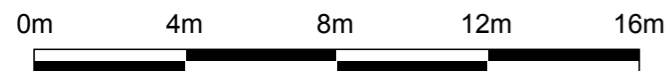

Scale 1:200@A3

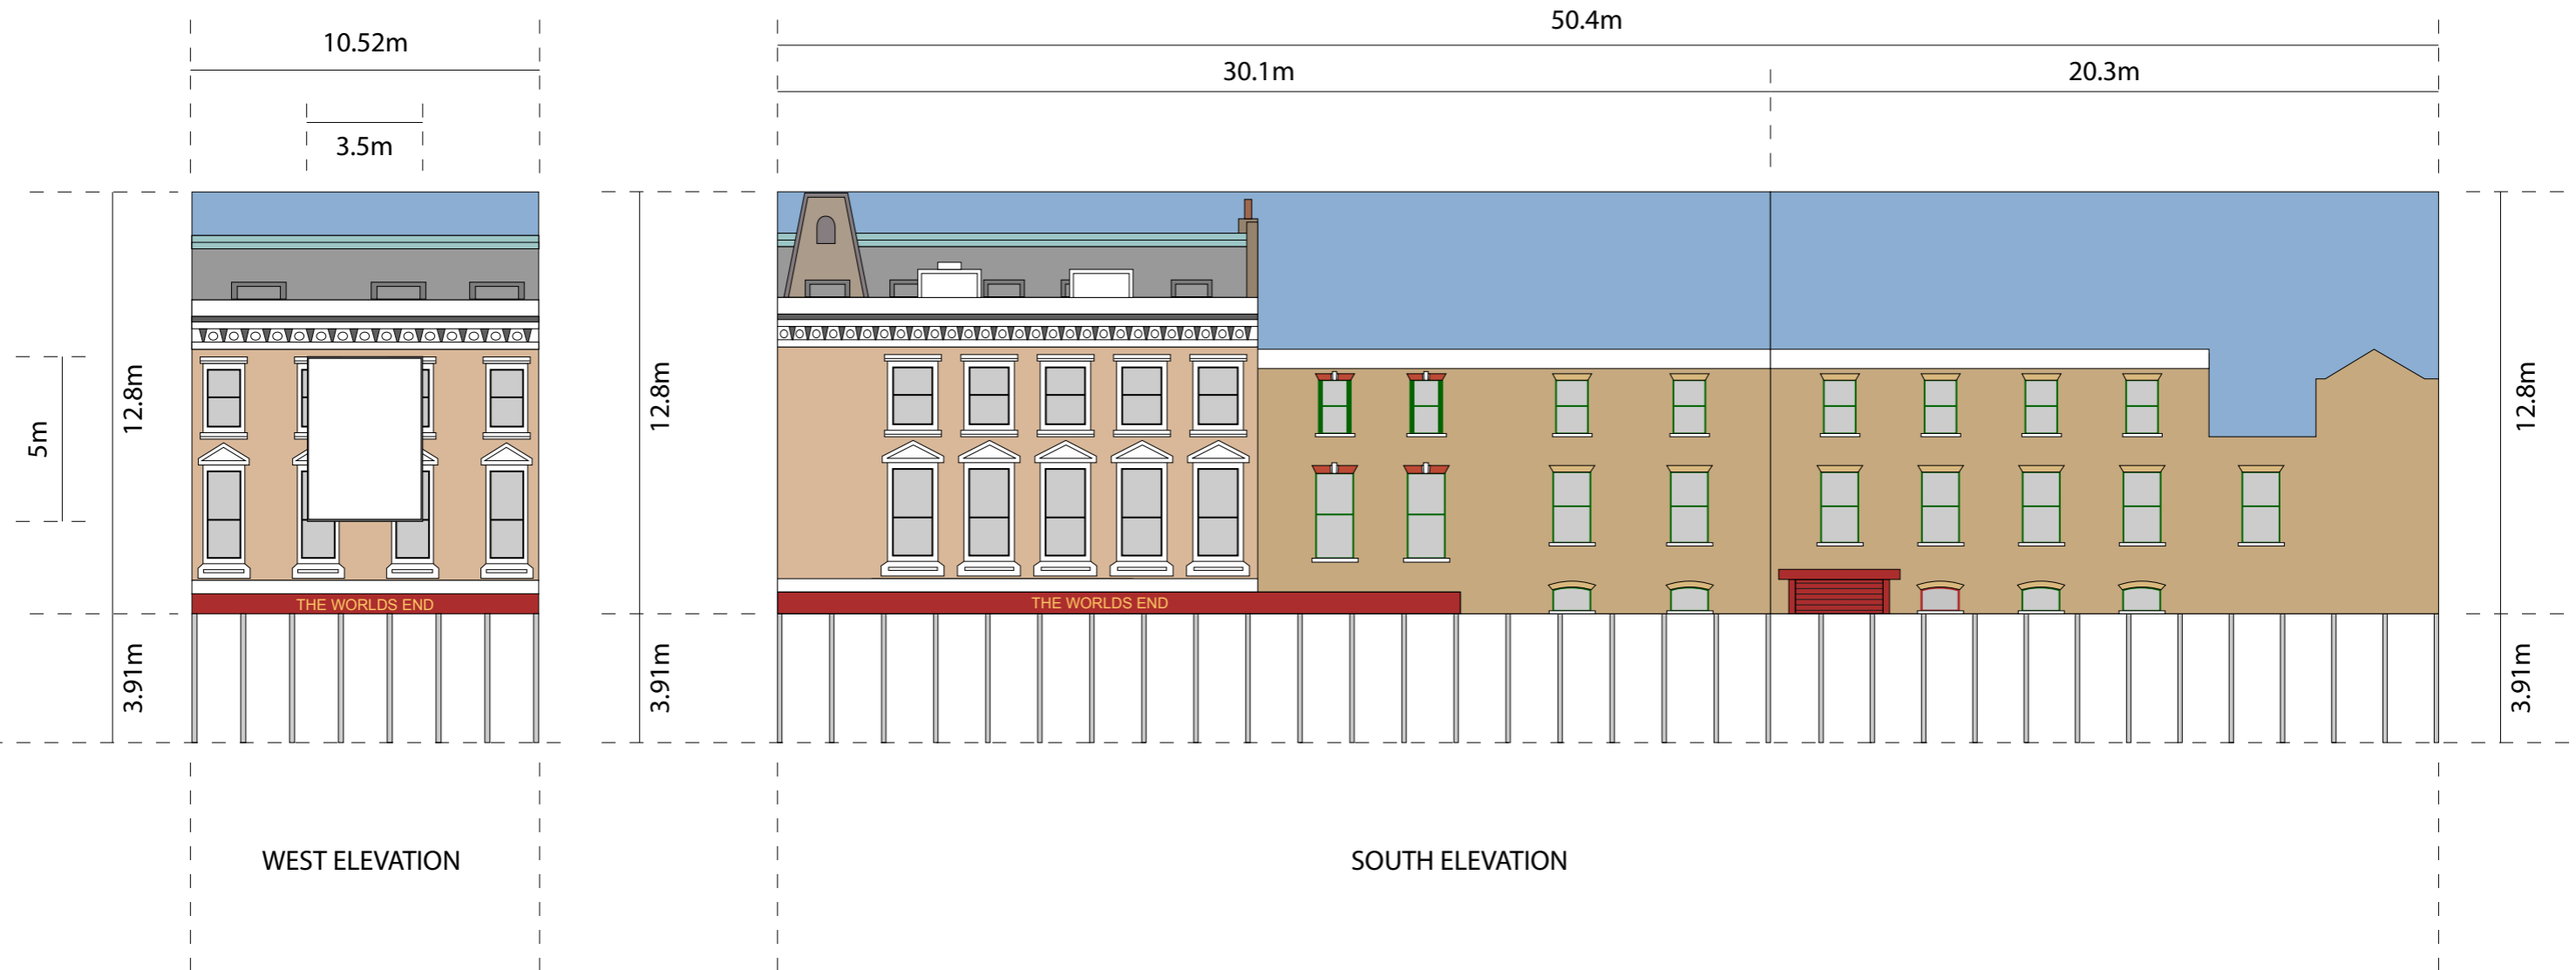

JOB No/ Desc.: Worlds End Pub, 174 Camden High Street, London, NW1 0NE		
Drawing Desc.: Specification Sheet	Date : 20 January 2016	Drawing No.: PY2577/007
	Scale 1/200@A3	