

NOTES

1. Do not scale from this drawing, work to figured dimensions only
2. Dimensions are in Meters unless stated otherwise

LEGEND

- Permit holders
- Blue badge
- Car club
- P&D / Resident permit holders
- Bays to be removed
- Bays to be suspended
- Hoarding
- Hoarding access
- Extending barrier

Protecting School Children

Managed Crossing areas for Schools

- Avoid Traffic Past schools
- Slow Traffic
- Drivers Briefed and reminded at arrival
- Training and education for students.



Job Title
KIDDERPORE AVENUE

Drawing Title
TEMP ROAD CLOSURE BETWEEN KIDDERPORE GARDENS AND PLATTS LANE

Scale at A3
N.T.S.

TM8

Role:

- Set up construction road closure between 08.00 – 18.00
- Allow safe access and egress for local residence.
- Allow safe access and egress for construction vehicles.

TM6

Role:

- Safe access and egress of Vehicles
- Ensure vehicles in suitable condition to leave site
- Contact with Sub contractors
- Opening and closing of gates.
- Management of Footpath

TM4

Role:

- Check access to road closure area.
- Enforce speed limits
- Inform Public
- Safe crossing for St Margaret's pupils
- Hold public vehicles if site manoeuvres being undertaken.
- Communicate with TM1 and 5 in regard to vehicle movements along Kidderpore Ave

TM7 Role:

- Check access to road closure area.
- Enforce speed limits
- Inform Public
- Safe crossing for St Luke's pupils
- Communicate with TM1 and 2 in regard to vehicle movements along Kidderpore Ave
- Early morning look out on Platt's lane for operatives driving to work.

TM3

Role:

- Set up construction road closure between 08.00 – 18.00
- Allow safe access and egress for local residence.
- Allow safe access and egress for construction vehicles.
- Ensure local pedestrians and children can cross the road safely.

TM5

Role:

- Safe access and egress of Vehicles
- Ensure vehicles in suitable condition to leave site
- Contact with Sub contractors
- Opening and closing of gates.
- Management of Footpath

TM2

Role:


- Check and Brief deliveries
- Check Vehicle are booked in and on time.
- Send them to site when ready and safe to do so
- Ensure engines off and behaviour suitable
- Enforce speed limits
- Inform Public
- Communicate with TM3 and 8 in regard to vehicle movements along Kidderpore Ave
- Look out for operatives driving to work.

TM1

Role:

- Take position on the Finchley Rd/Heath Drive junction between 09.45 and 16.00.
- Communicate with TM2
- Marshall the safe left turn of construction vehicles into Heath Drive.
- Ensure all cycle route users are safe when construction vehicles are turning left into Heath Drive.



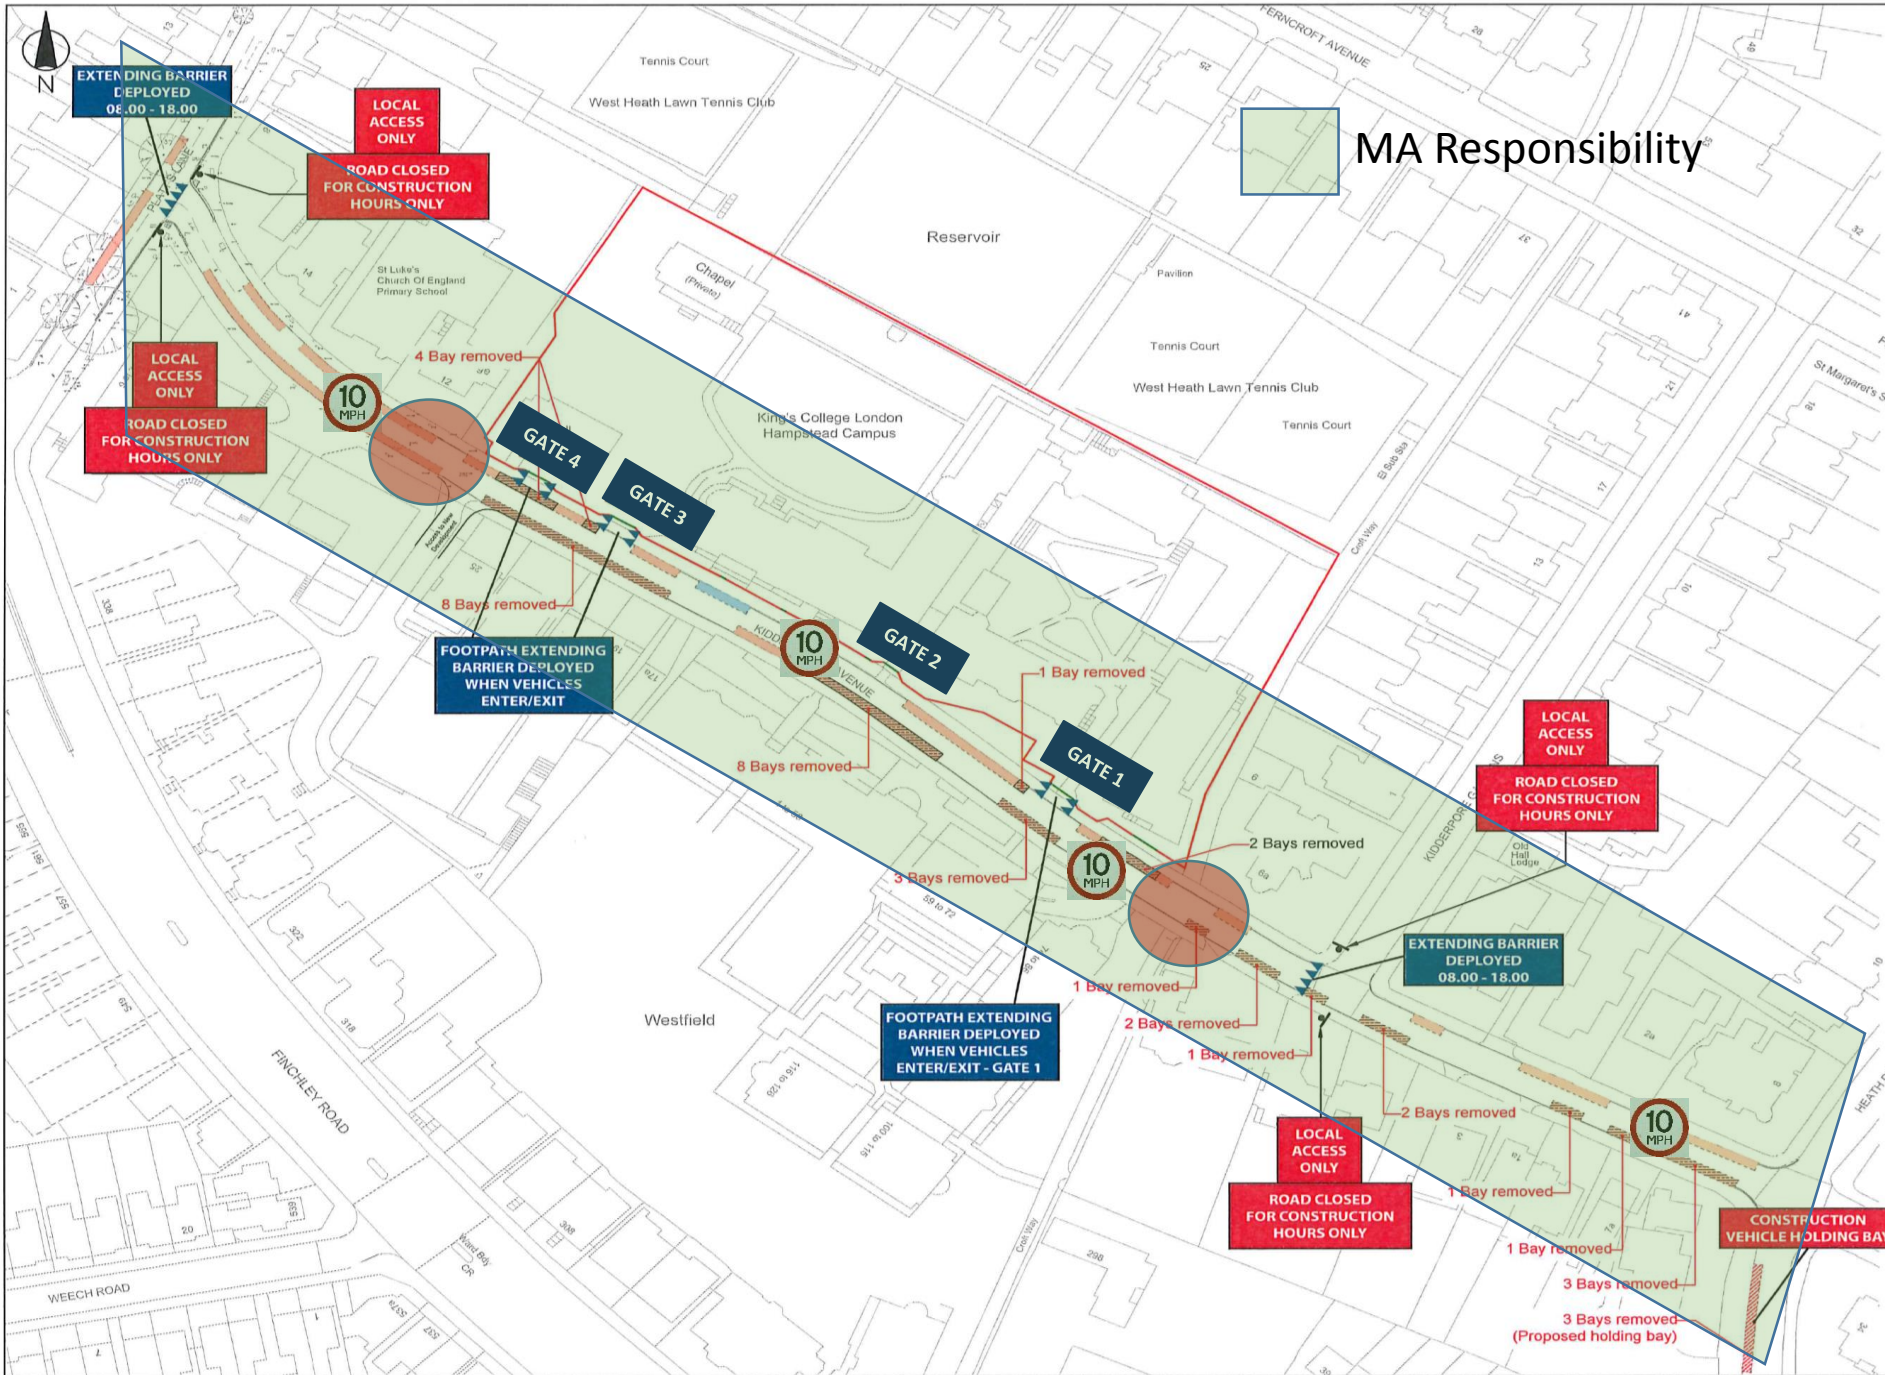

NOTES

1. Do not scale from this drawing, work to figured dimensions only
2. Dimensions are in Meters unless stated otherwise

LEGEND

- Permit holders
- Blue badge
- Car club
- P&D / Resident permit holders
- Bays to be removed
- Bays to be suspended
- Hoarding
- Hoarding access
- Extending barrier

Protecting School Children

Managed Crossing areas for Schools

- Avoid Traffic Past schools
- Slow Traffic
- Drivers Briefed and reminded at arrival
- Training and education for students.



Job Title
KIDDERPORE AVENUE

Drawing Title
TEMP ROAD CLOSURE BETWEEN KIDDERPORE GARDENS AND PLATTS LANE

Scale at A3
N.T.S.