


11
PROPOSED PLAN OF EXTENSION 1:50

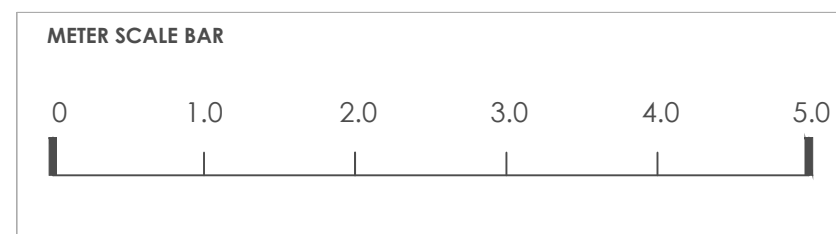

PROJECT ADDRESS 30 ORNAN ROAD
DRAWING TITLE PROPOSED PLAN OF EXTENSION
DRAWN BY ATHINA SALLAM RIBA PART II

DATE 14/06/2016
FORMAT A2
SCALE 1:50

TITLE
PROPOSED PLAN OF EXTENSION

DRAWING
NO. 11

APPLICANT Andrew & Alexandra
Maurice
30 Ornan Road
NW3 4QB
LONDON