


property line

26

property line

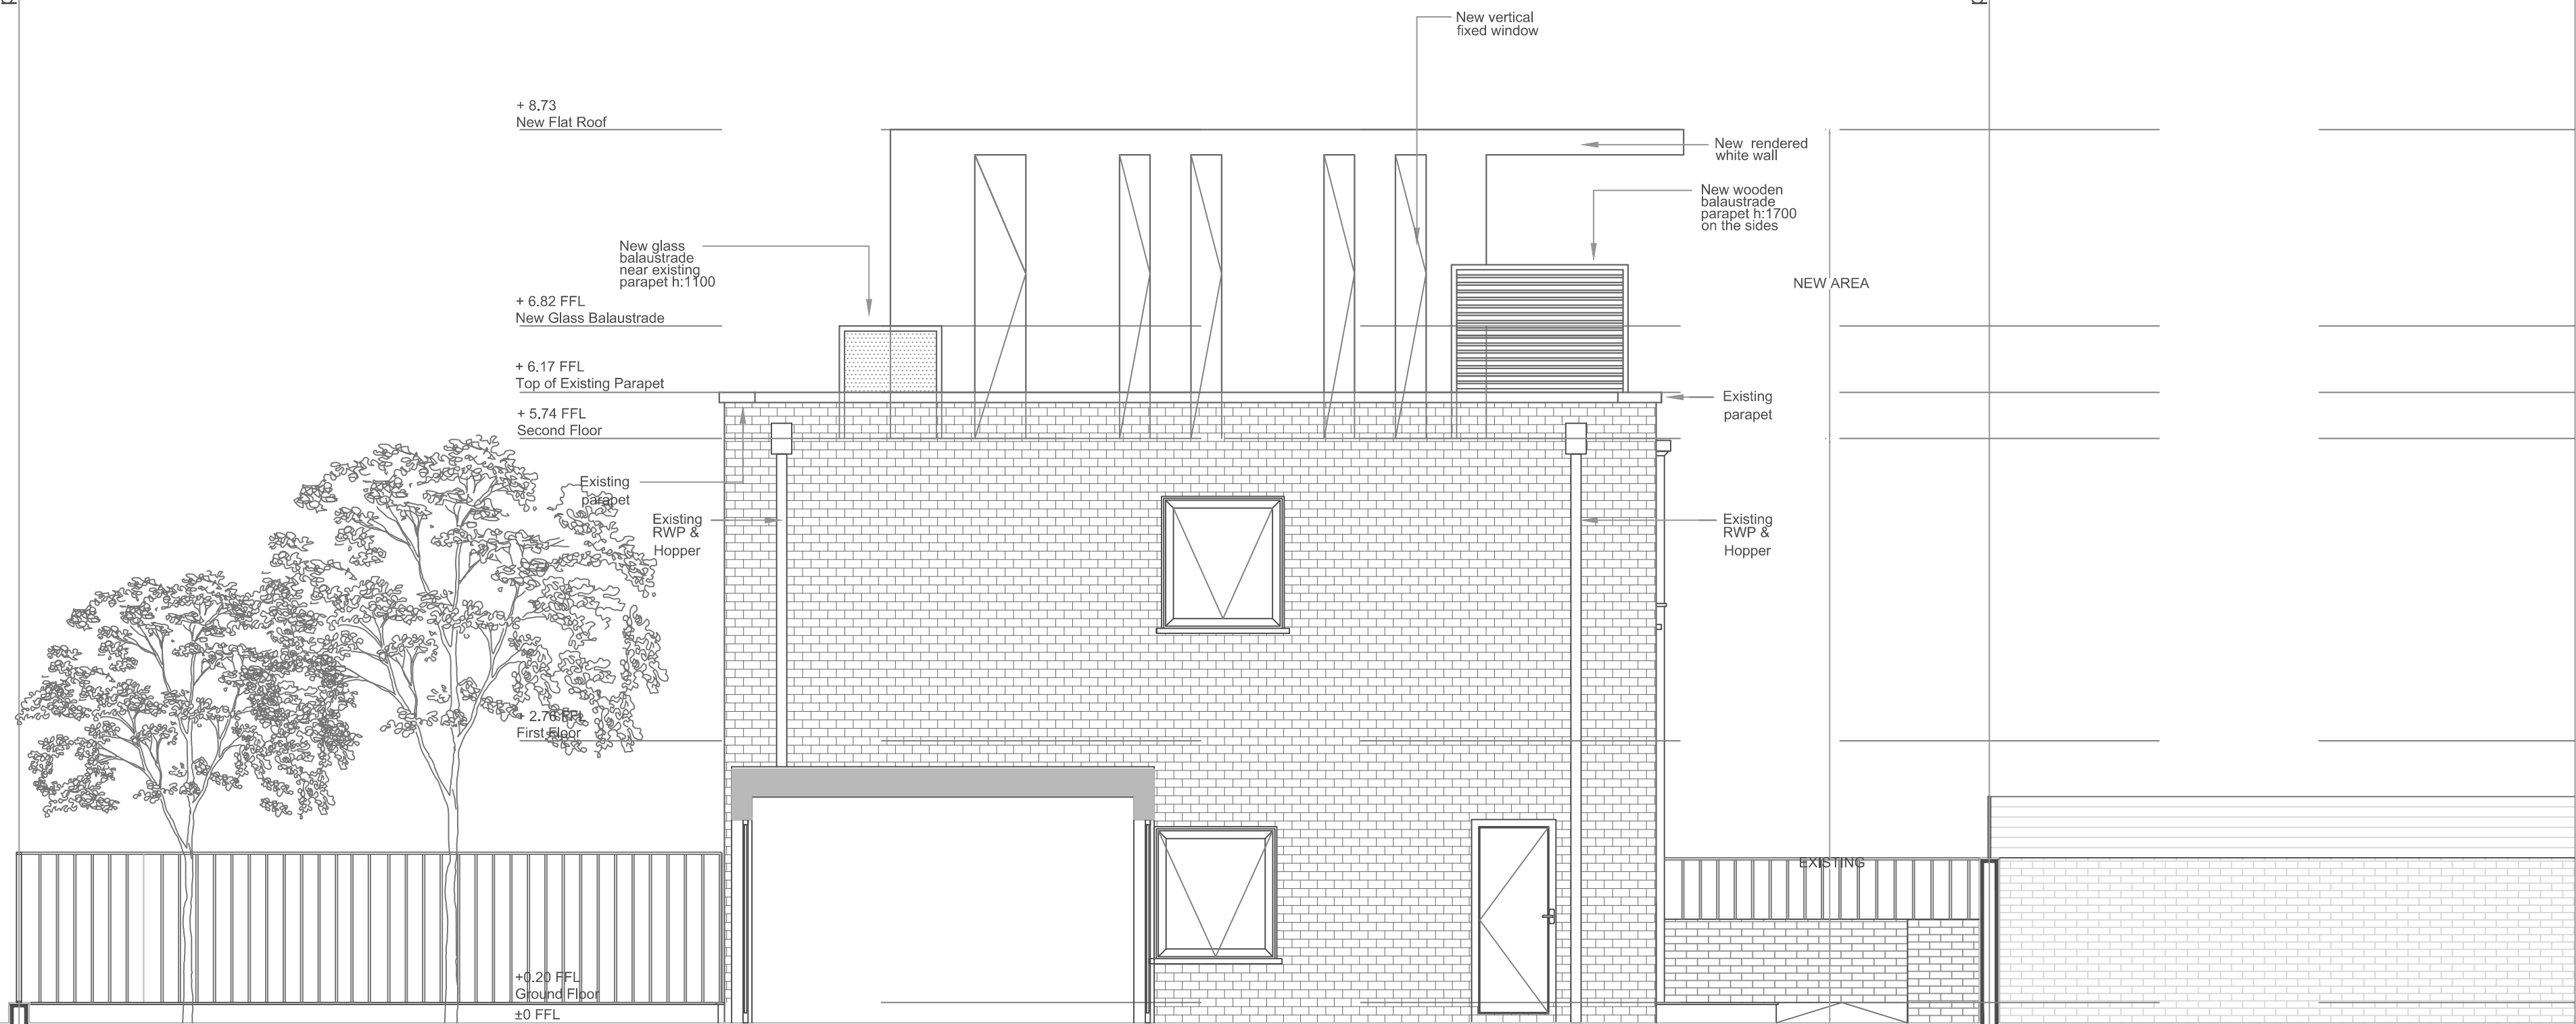

14
PROPOSED SIDE ELEVATION OF EXTENSION AS SEEN WITH FLANK OF 26 1:50

METER SCALE BAR 0 1.0 2.0 3.0 4.0 5.0	PROJECT ADDRESS 30 ORNAN ROAD	DATE 14/06/2016	TITLE PROPOSED SIDE ELEVATION OF EXTENSION AS SEEN WITH FLANK OF 26	APPLICANT Andrew & Alexandra Maurice 30 Ornan Road NW3 4QB LONDON
	DRAWING TITLE PROPOSED SIDE ELEVATION OF EXTENSION AS SEEN WITH FLANK OF 26	FORMAT A2	DRAWING NO. 14	
	DRAWN BY ATHINA SALLAM RIBA PART II	SCALE 1:50		