



1m

5m

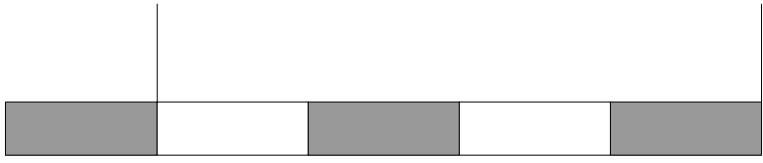

Name
Mr Thomas Schneider
Address
158 Iversion Road, NW6 2HH
Scale @ A3
1 : 50
Date
26/06/2016
Drawing
03.575
Existing Elevations

REAR

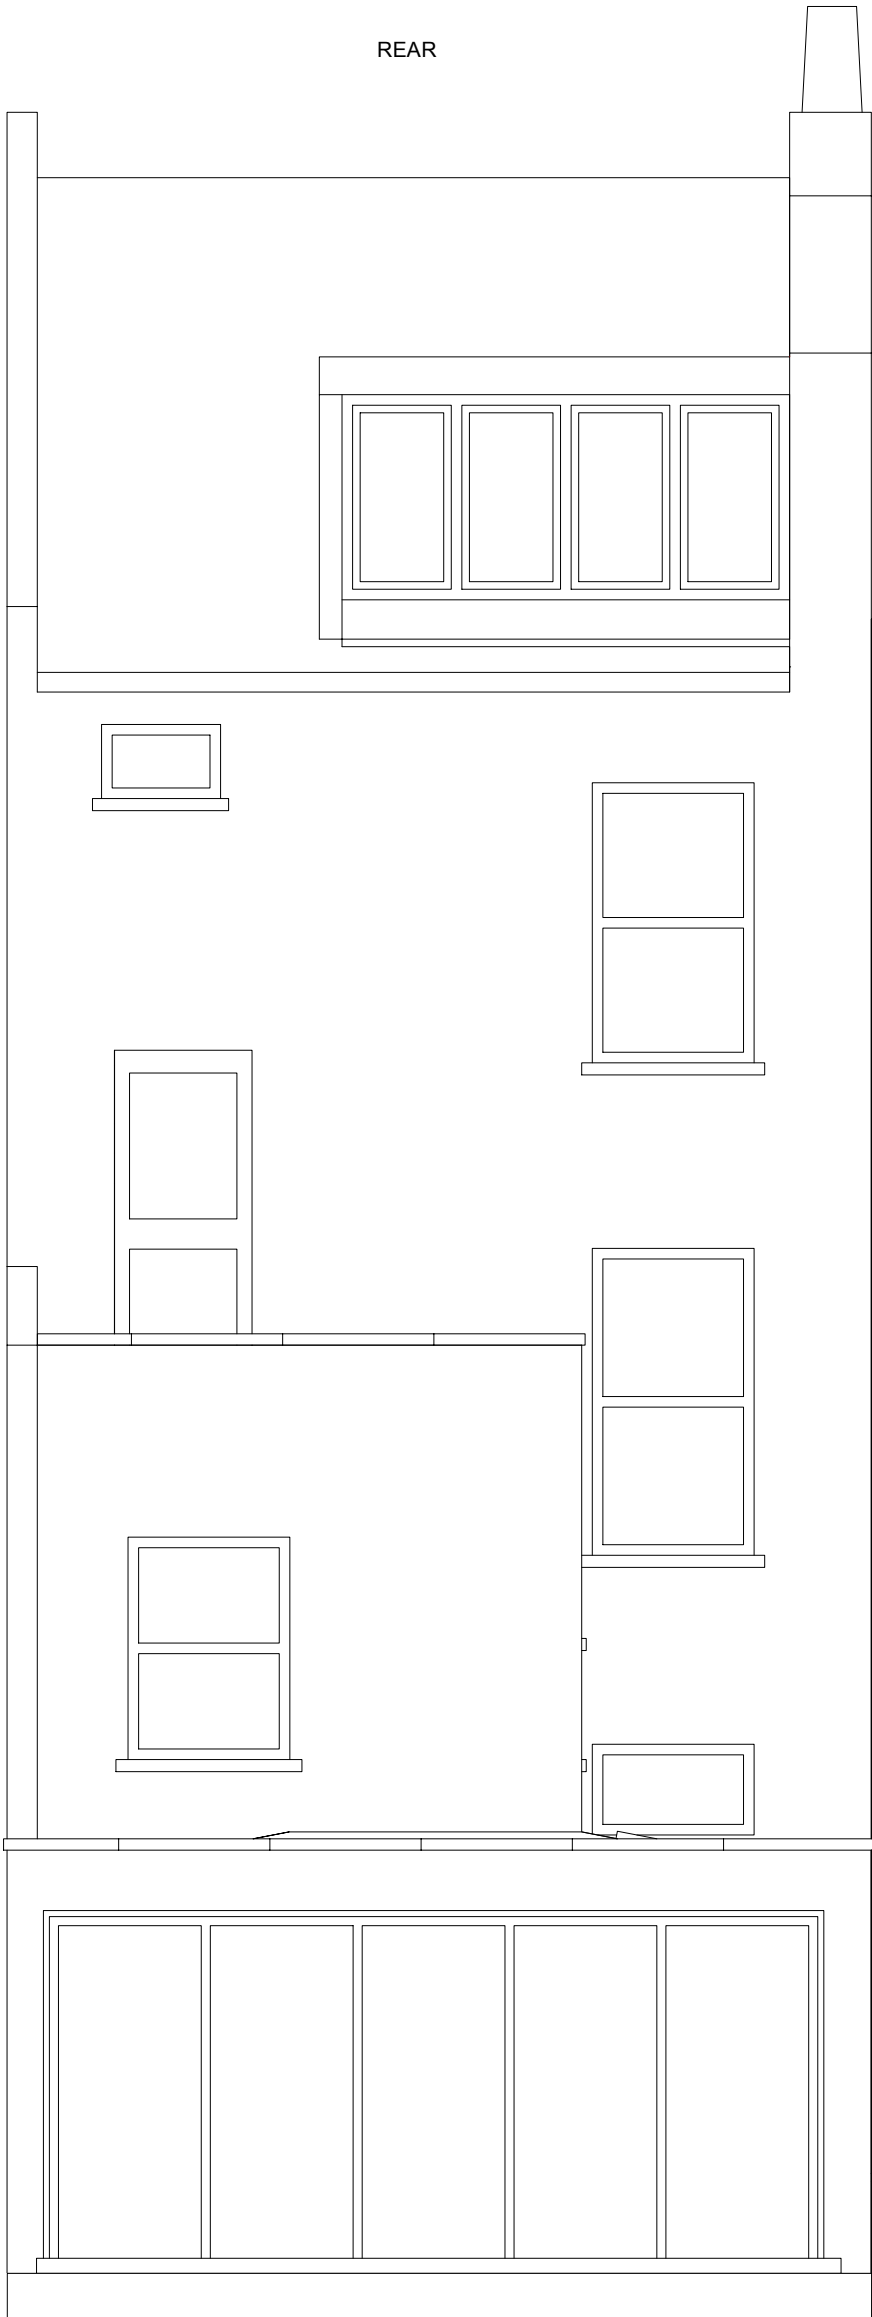

FRONT

