


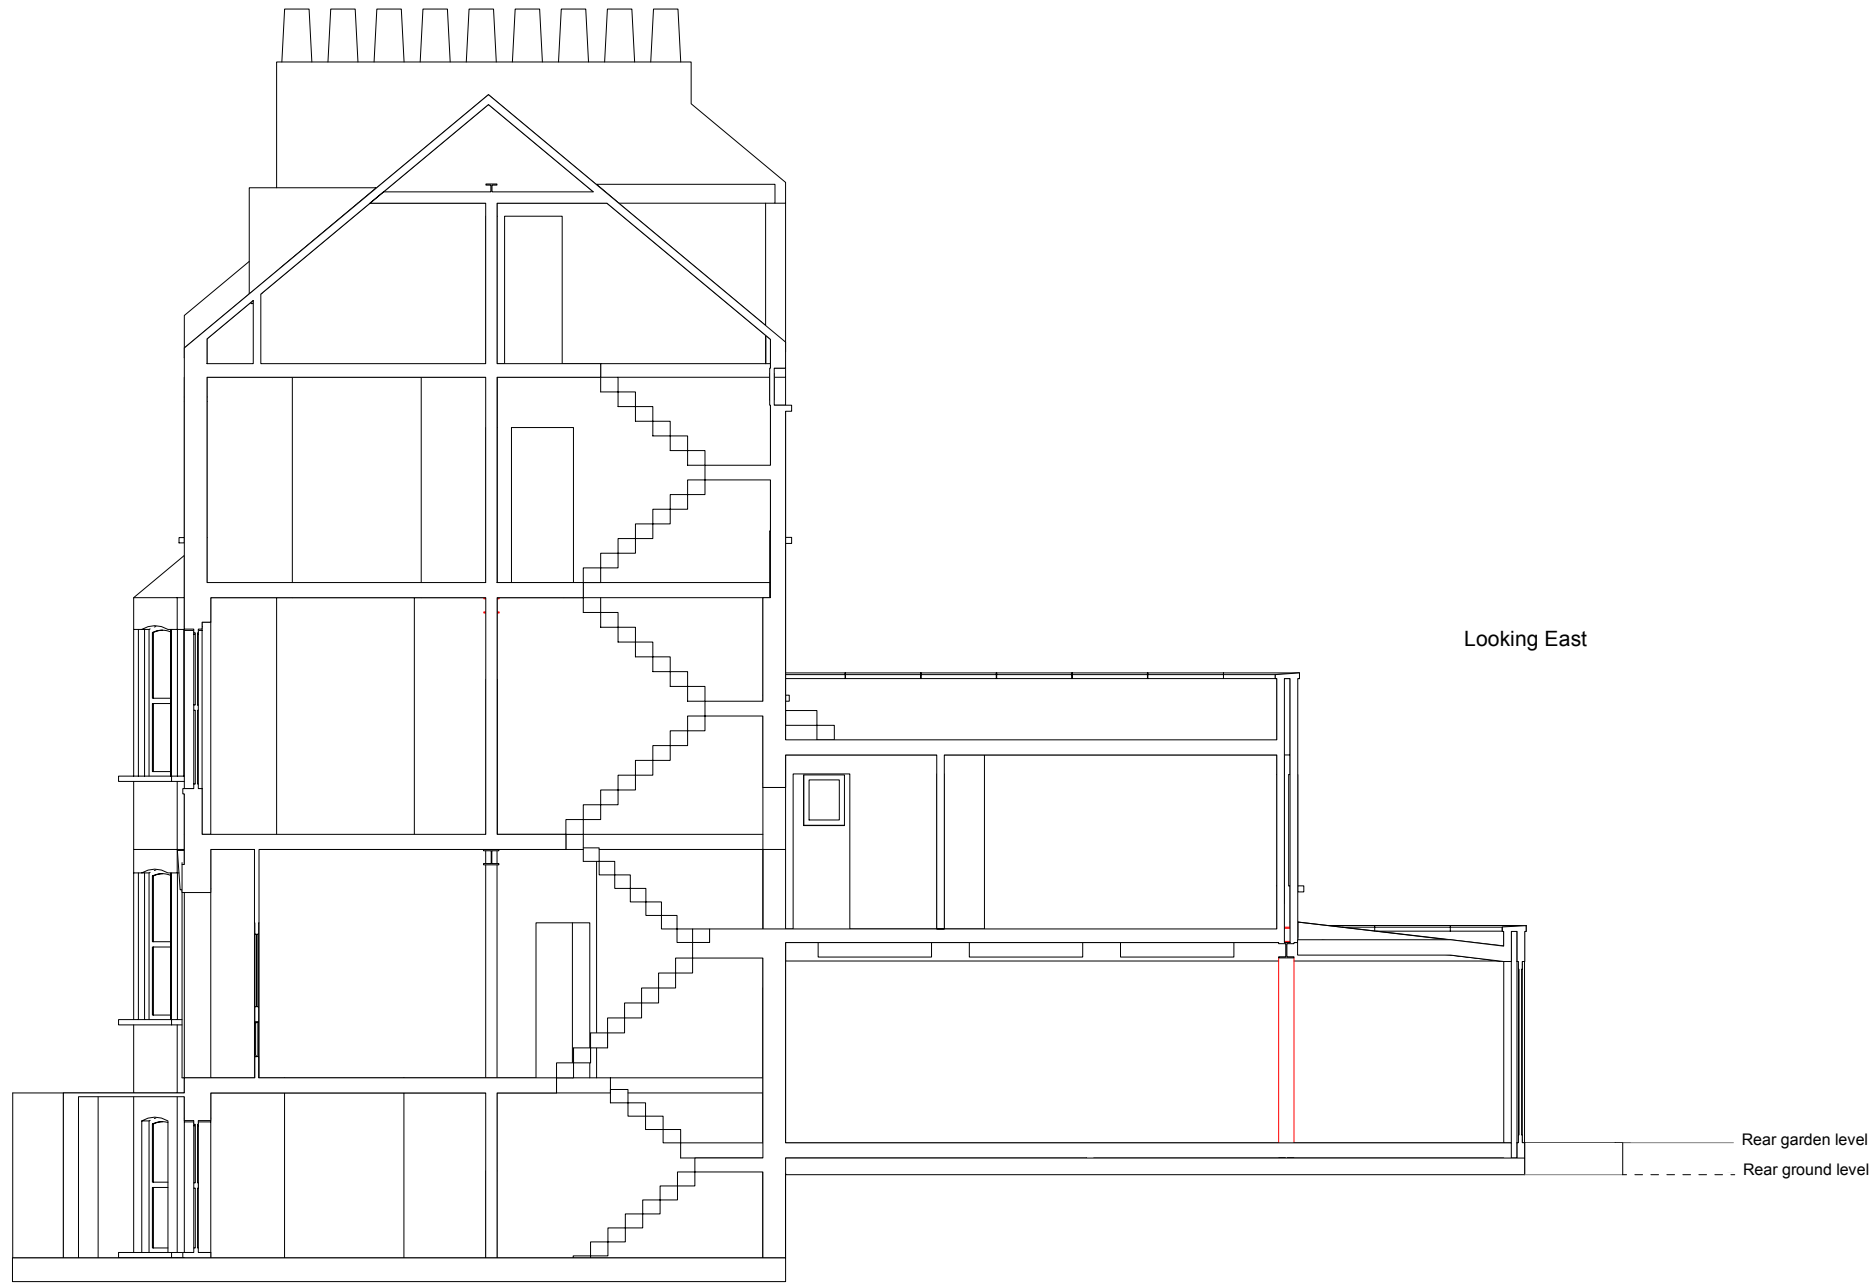


Looking East

Rear garden level

Rear ground level

N

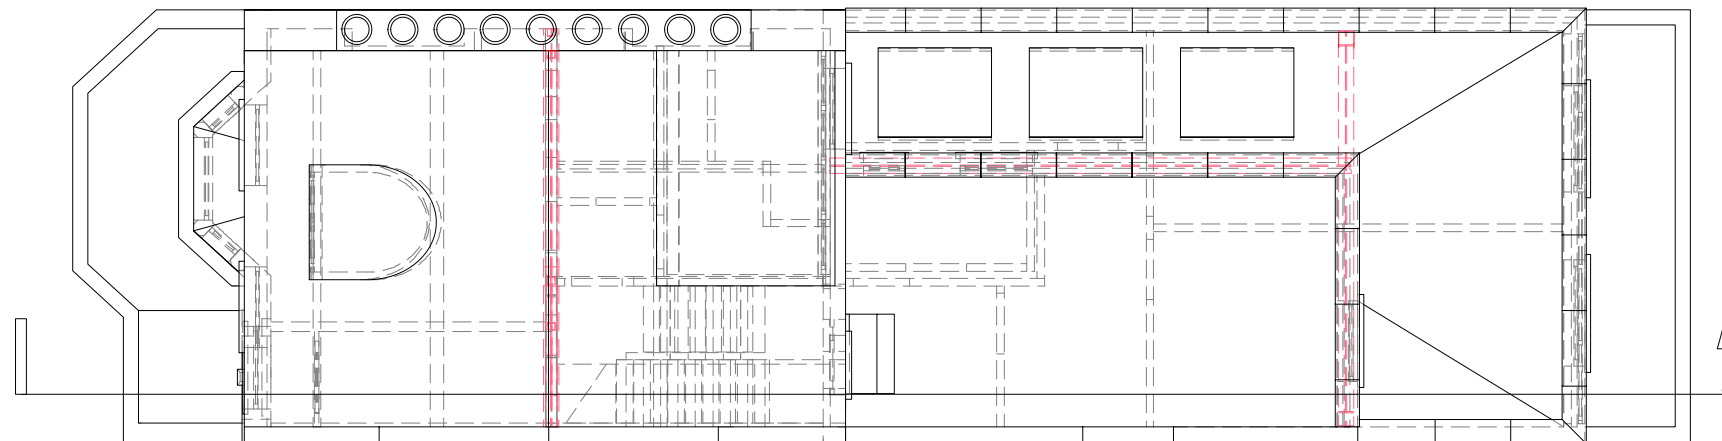

Name  
Mr Thomas Schneider

Address  
158 Iversion Road, NW6 2HH

Scale @ A3  
1 : 100

Date  
26/06/2016

Title  
03.550  
Existing Section Drawings