


N

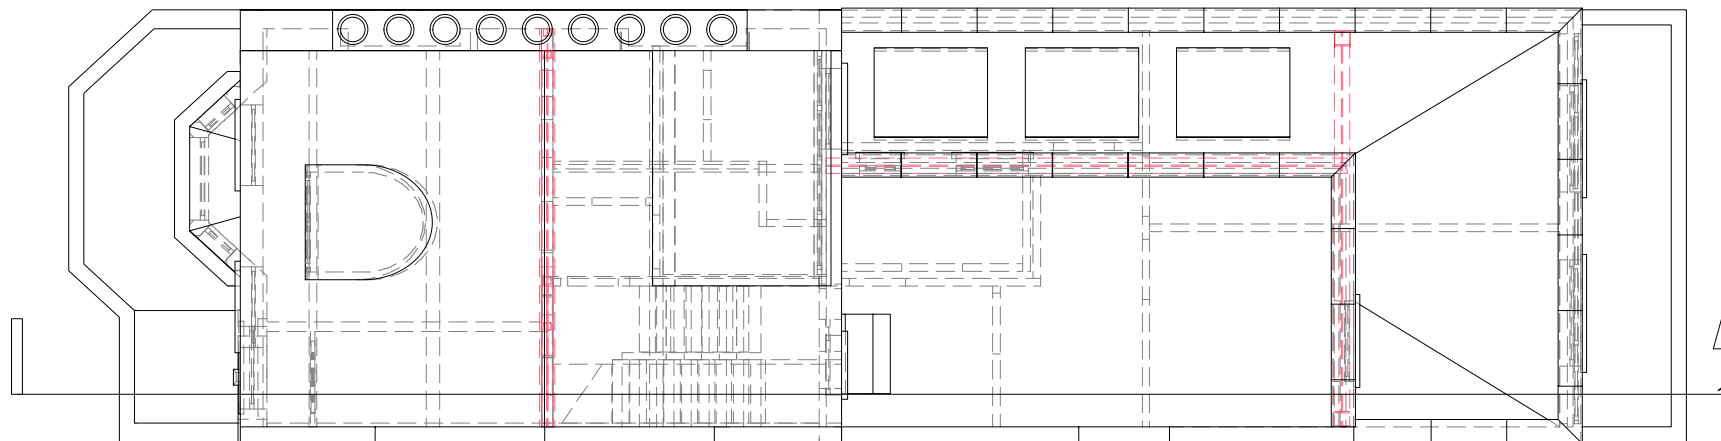

Name
Mr Thomas Schneider

Address
158 Iversion Road, NW6 2HH

Scale @ A3
1 : 100

Date
26/06/2016

Title
03.650
Proposed Section Drawings