

1m

5m

Name  
Mr Thomas Schneider


Address  
158 Iversion Road, NW6 2HH

Scale @ A3  
1 : 50

Date  
26/06/2016

Drawing  
03.675  
Proposed Elevations

REAR

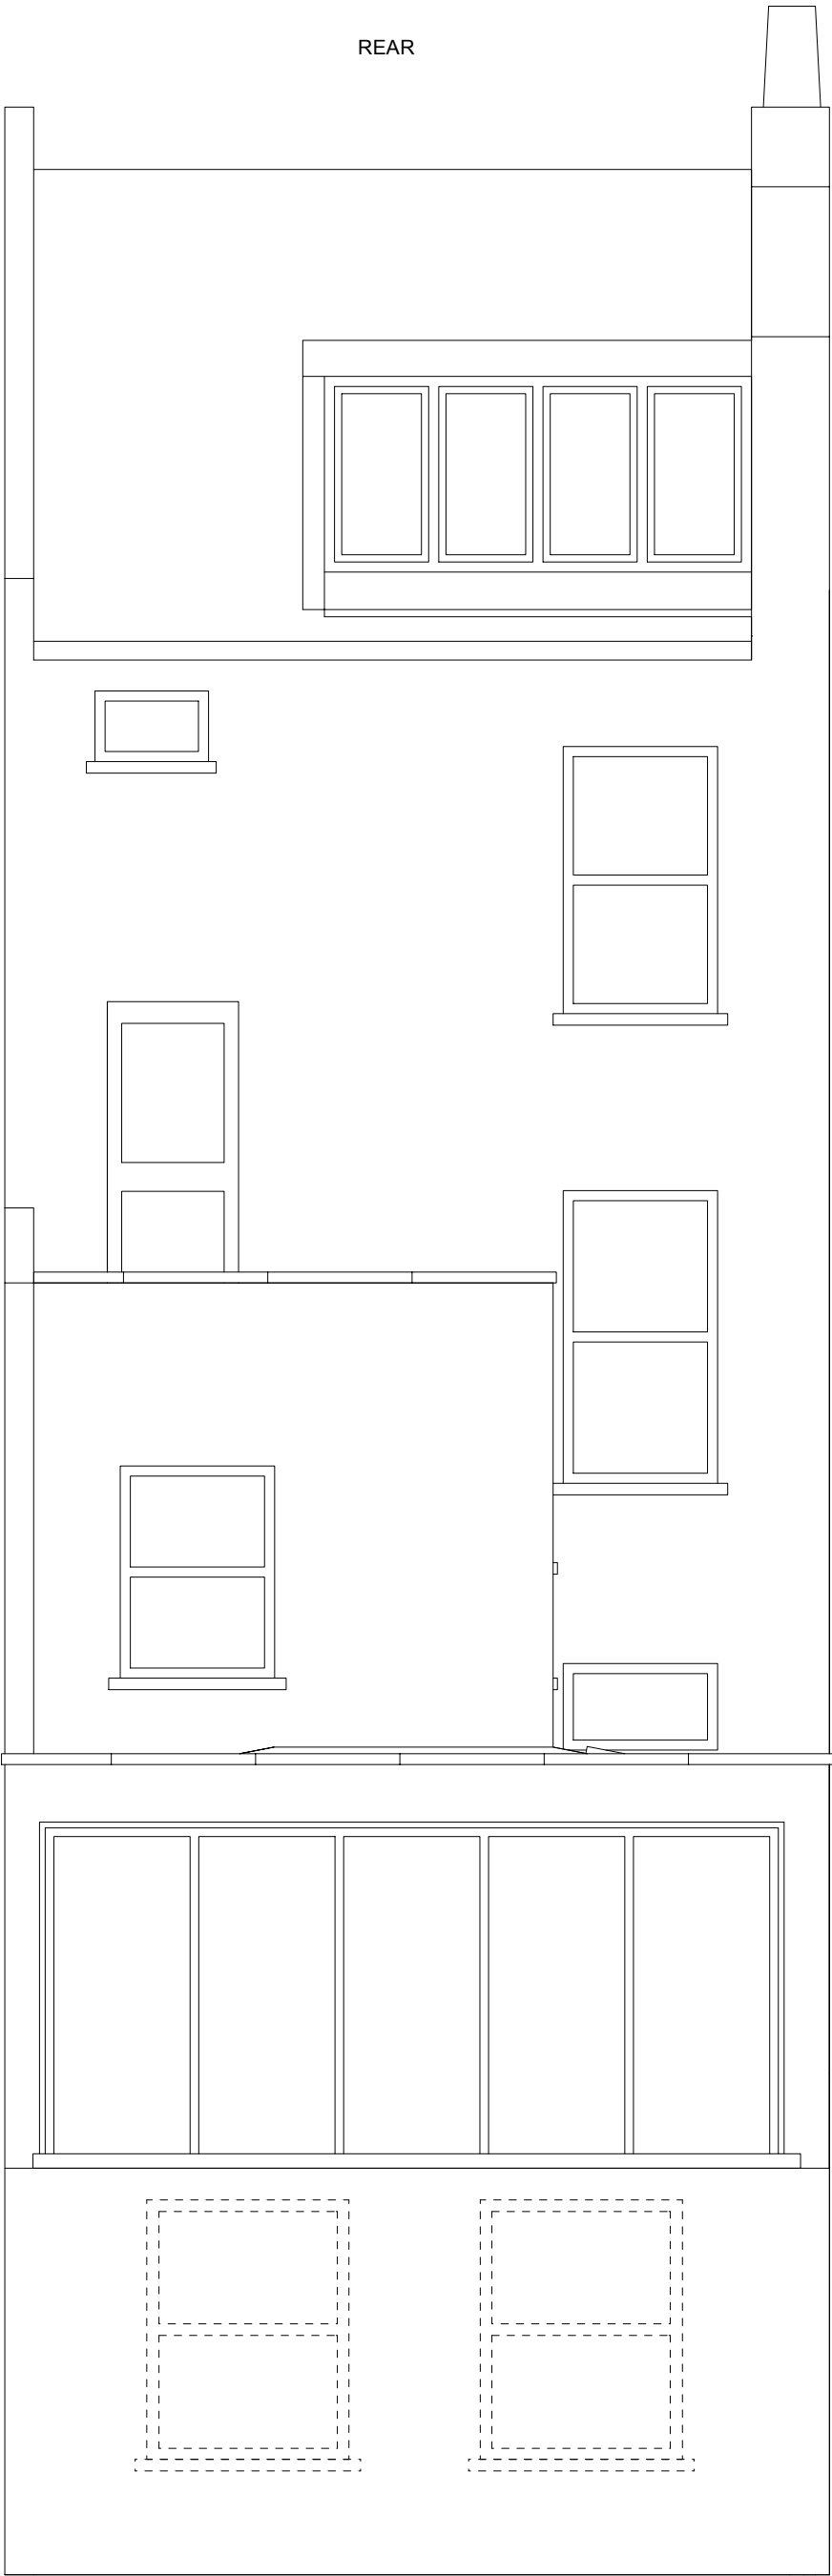

FRONT

