



LOWER GROUND FLOOR

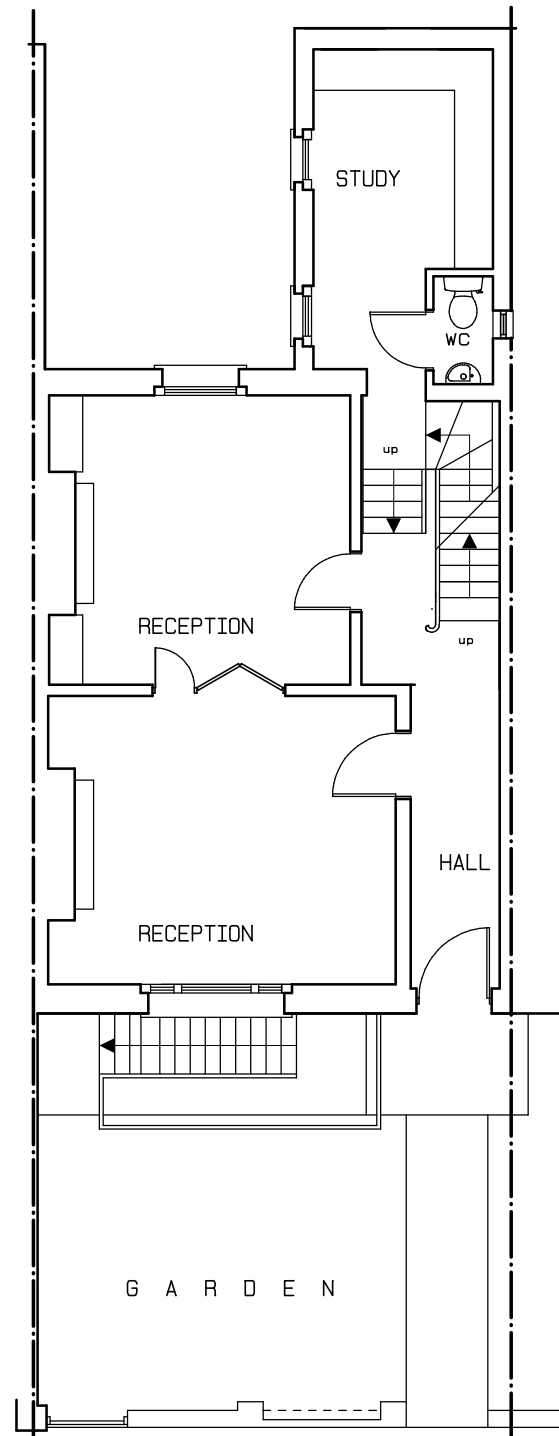


GROUND FLOOR

HEATH STREET

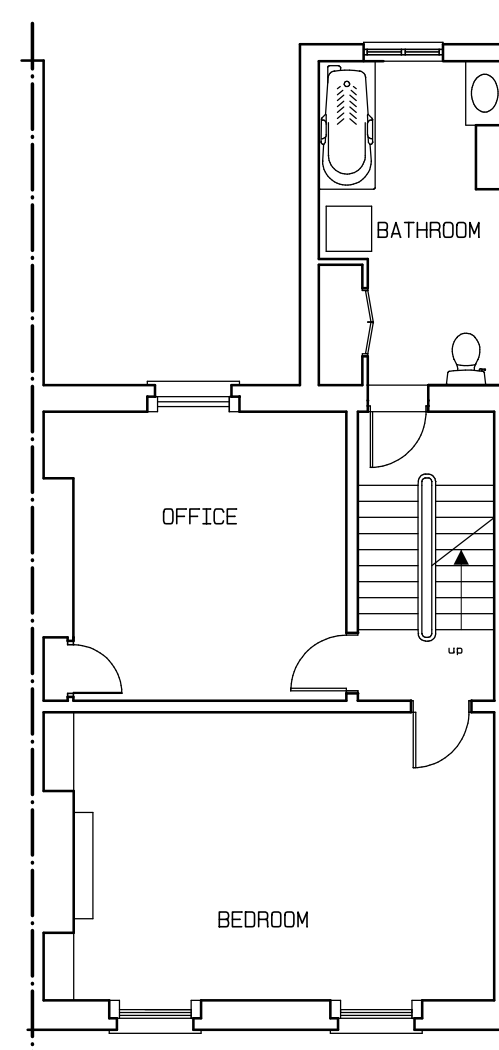

FIRST FLOOR

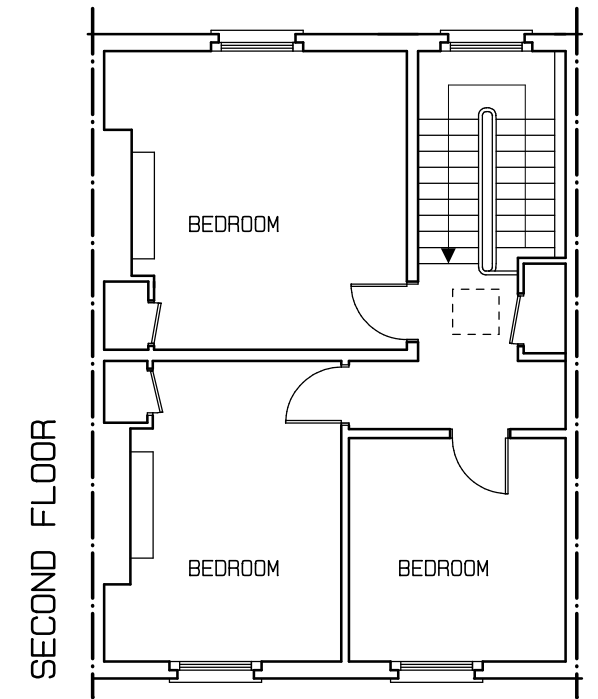

SECOND FLOOR

A 01.16 plans as extg incl 2009 works

NO	DATE

REVISIONS

ROSENFELDER ASSOCIATES
 Chartered Architects + Planning Consultants
 10-12 Pierre Court Hampstead LONDON NW3 (020) 7794 4125

CLIENT : E J DIER ESG
 PROJECT : ALTERATIONS
 SITE : CHATHAM HOUSE
 90 HEATH STREET LONDON NW3
 DRAWING : EXISTING PLANS

DATE: 01.16 DRAWN BY: SCALE: 1:100@A3

JOB + DRAWING No:

HS.814.110A