
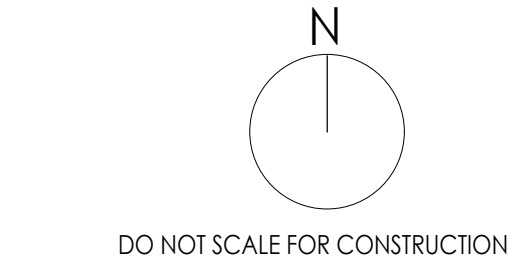


Amendments

A - TM - 29.06.16 - KEY PLAN AMENDED TO SHOW 113 AS ONE PROPERTY

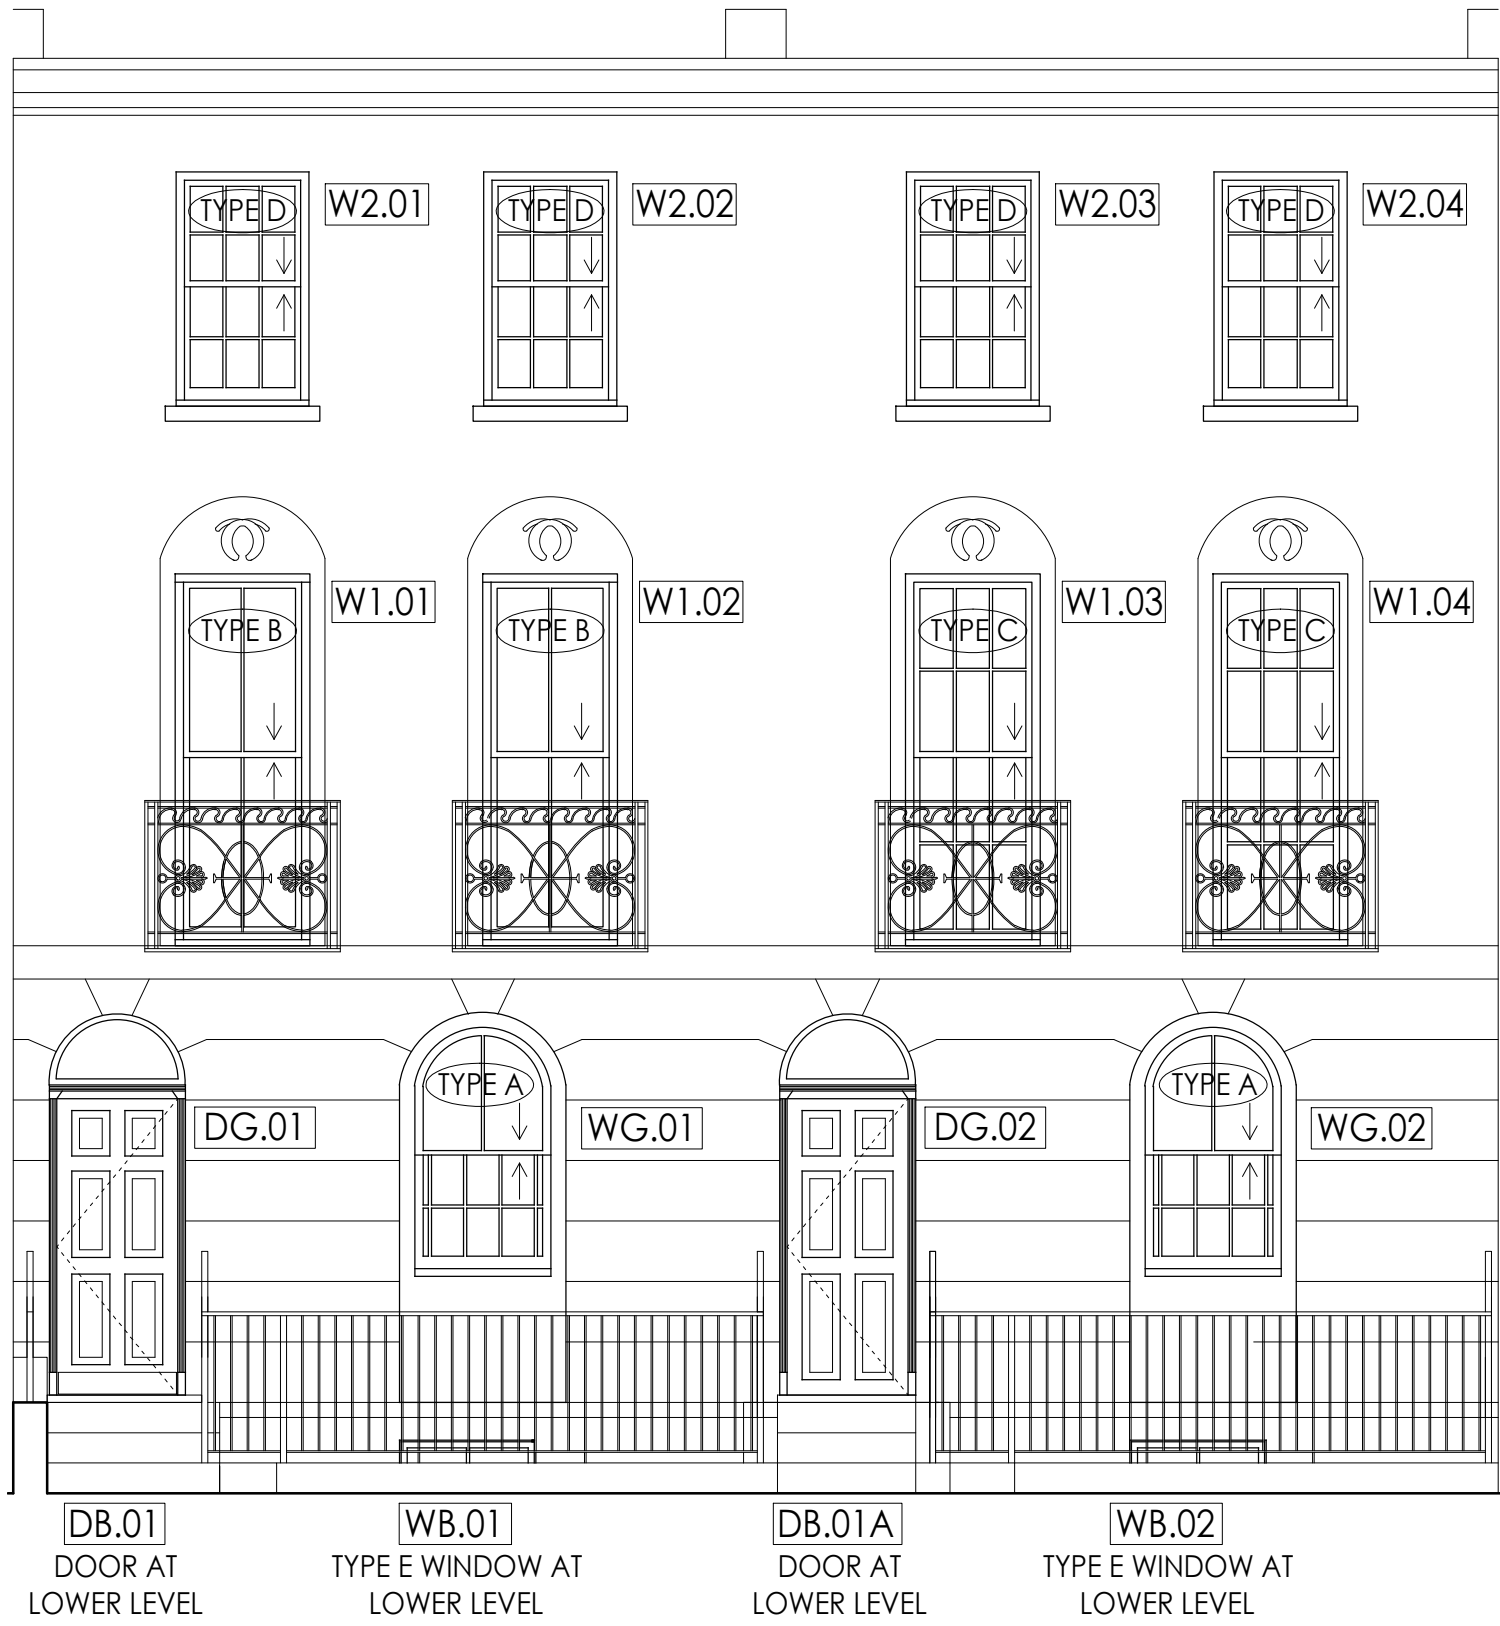

STUDIOS 1 & 2
OLD KINGS HEAD COURT
11 HIGH STREET
DORKING
SURREY RH4 1AR
T 01306 887070
F 01306 876716
admin@bpg.co.uk
www.bpg.co.uk

BUILDING SURVEYING
ARCHITECTURE
PROJECT MANAGEMENT
QUANTITY SURVEYING

PROJECT
FLATS A-D, 113 ST PANCRAS
WAY, LONDON, NW1 0SY

CLIENT
ORIGIN HOUSING GROUP

DATE
MAY 2016

DRAWN
TM

CHECKED
CM

SCALE
1:50 @ A1
1:500 @ A1

FOR
PLANNING

TITLE
113 ST PANCRAS WAY
PROPOSED ELEVATIONS

DRAWING NO.
3823/PL06

REV
A