


77 Iverson Road, London, NW6 2QY

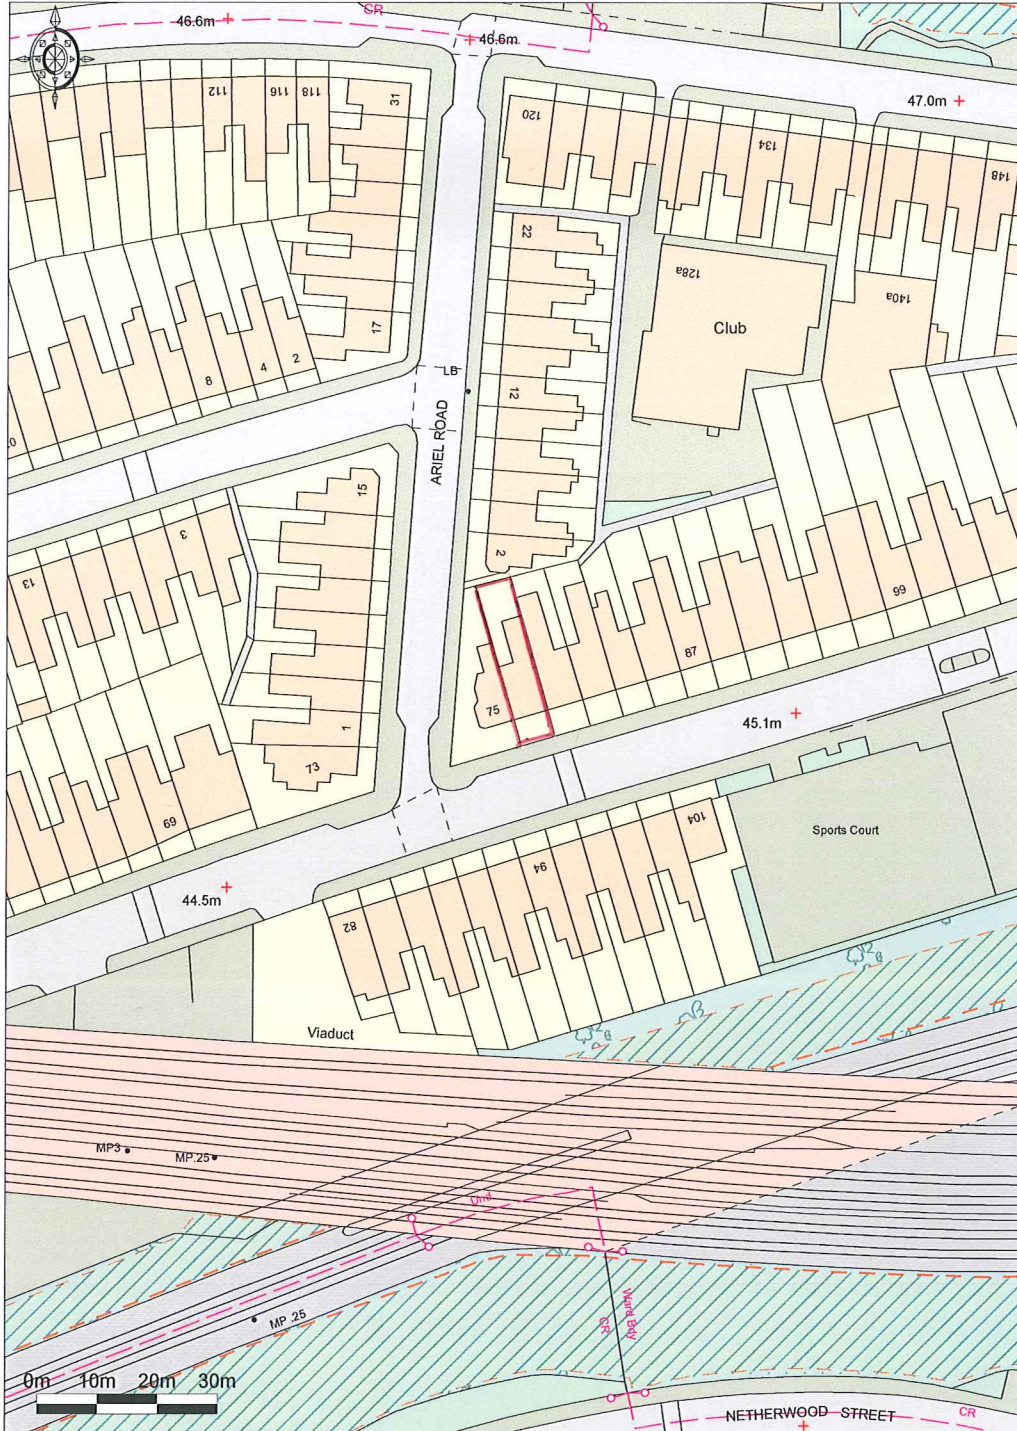

Ordnance Survey © Crown Copyright 2016. All rights reserved.  
Licence number 100022432. Plotted Scale - 1:1250

