	PLANTING SCHEDULE		
Tree planting			
Abbreviation	Species	Girth	Qty
Aml m/s	Amelanchier lamarckii	multistem	11
Ar	Acer rubrum	60-70cm	I
Bp m/s	Betula pendula	multistem	19
Cb A	Catalpa bignoides 'Aurea'	30-35cm	2
Ls	Liquidambar styraciflua	60-70cm	8
Mg	Magnolia grandiflora	60-70cm	l
Msp	Malus species	30-35cm	14
Pn	Pinus nigra austriaca	60-70cm	7
Pap m/s	Prunus avium 'Plena'	multistem	5
Ps m/s	Prunus serrula	multistem	4
Psp	Prunus species	30-35cm	15
Pysp	Pyrus species	30-35cm	5
Qi	Quercus ilex	50-60cm	14
Sxs	Salix x sepulcralis	40-45cm	2

Shrub planting

Species	Pot size
Buxus sempervirens	5L
Callistemon citrinus 'Splendens'	5L
Cornus alba 'Mid Winter Fire'	5L
Corylus avellana	5L
Cotinus coggygria 'Grace'	5L
Hamamelis x intermedia	5L
llex aquifolium	5L
Lavandula angustifoilia	5L
Pieris japonica 'Grayswood'	5L
Rhododendron 'Cunningham's White'	5L
Rosemary officinalis	5L
Santolina chamaecyparissus	5L
Sarcococca hookeriana var. humilis	5L
Skimmia japonica	5L
Taxus baccata	5L

Herbaceous plants

Species	Pot size
Aquilegia species	3L
Alcea rosea	3L
Antirrhinum molle	3L
Asplenium scolopendrium	3L
Blechnum spicant	5L
Bulbinella hookeri	5L
Dicentra spectabilis	3L
Iris californina (hybrid)	3L
Iris ensata 'Moonlight Waves'	3L
Kirengeshoma palmata	5L
Luzula nivea	5L

Ground cover

Pot size
3L

Hedging

Species	
Buxus sempervirens	Instant hedging - 0.5m high
Fagus sylvatica	Instant hedging - 1.5m high
Taxus baccata	Instant hedging - 1.5m high


Wildflower plugs

Species
Allium ursinum
Fritillaria meleagris
Narcissus pseudonarcissus

Woodland bulbs

Species
Anemone nemorosa
Crocus sp.
Hyacinthoides non-scripta
Polygonatum multiflorum



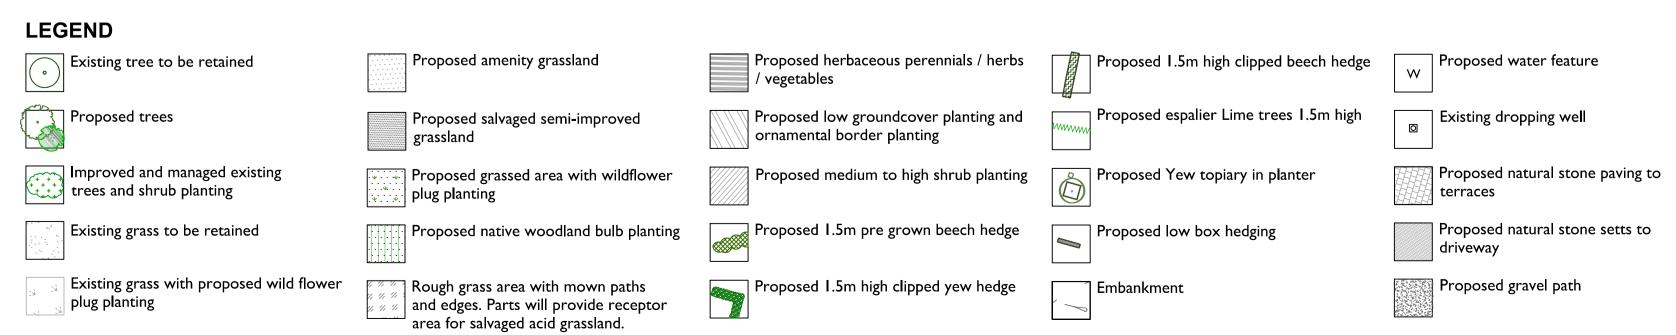

	FA	Enviror Plannin	mental
		THE HEART	
	, 70 Oathall Road, www.jfa.co.uk	Haywards Heath, 3 ① 01444 455	
Client			
-			
Project name			
Athlone Ho	use, Londor	1	
Drawing title			
Hard and So	oft Landscap	e Proposals	
Scale	Drawn by	Checked by	Date
I:500@AI	NB	NN	May 2016
Job number	Drawing num	ber	Rev
Jee			

Drwn/Chkd by