

BB
301

CC
302

EE
302

DD
303

AA
300

AA
300

BB
301

CC
302


EE
302

DO NOT SCALE FROM THIS DRAWING




Figured dimensions only are to be taken from this drawing. All dimensions are to be checked on site before any work is put in hand. If in doubt, ask.


All SHH drawings to be read in conjunction with relevant SHH Finishes, Sanitaryware, Lighting & Ironmongery schedules. Any discrepancies to be highlighted to SHH prior to procurement and in good time.

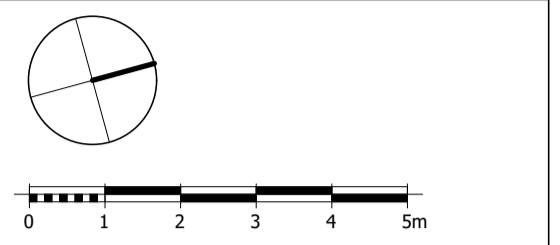Copyright © Spence Harris Hogan Limited 2015
Registered in England & Wales. Registered No. 261 0615
SHH is the trading name of Spence Harris Hogan Limited

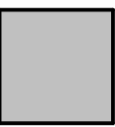

Legends & Notes:

-  Existing
-  To be demolished/replaced
-  Proposed element

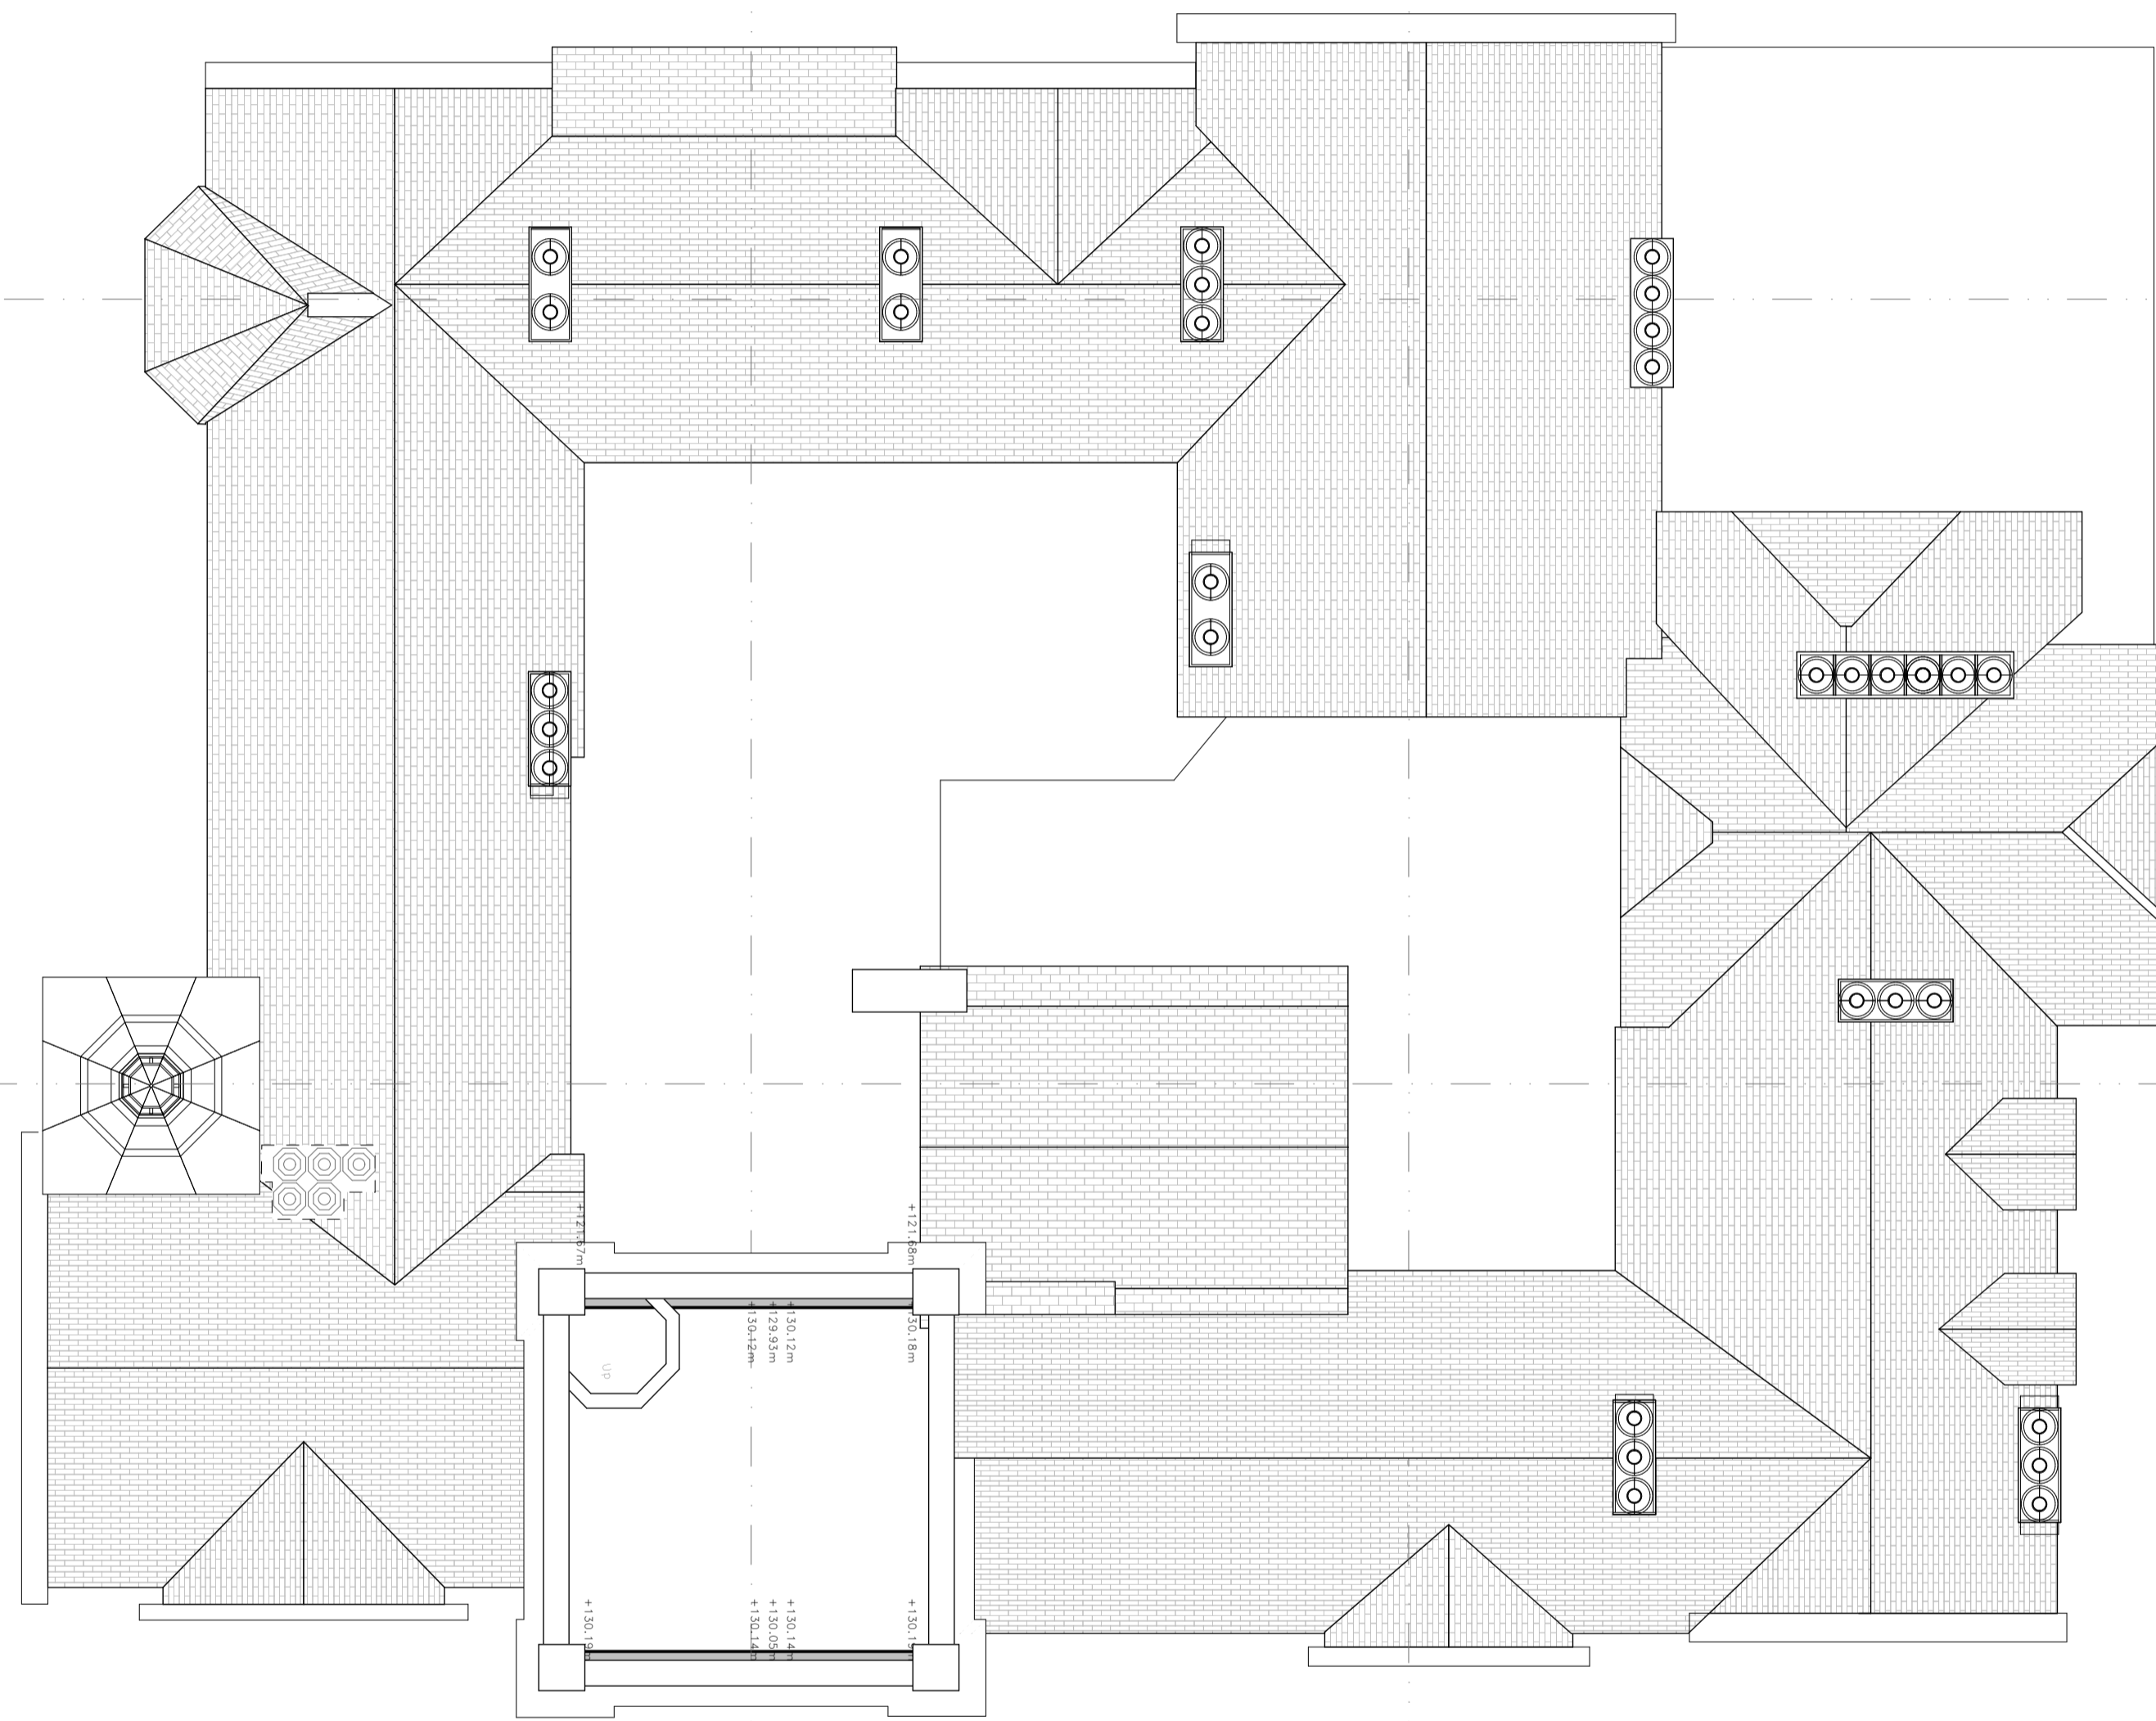

PL01 16/06/2016 PLANNING ISSUE				JH
Rev	Date	Descriptor	Athr	



SHH ARCHITECTS | INTERIORS DESIGNERS

RIBA  MEMBER

Chartered Practices

1 Vencourt Place, Ravenscourt Park
Hammersmith, London W6 9ND
Phone: +44 (0) 20 8600 4171 Email: info@shh.co.uk
shh.co.uk

Project:
Athlone House
Hampstead Lane
London

Client:
Private Client

Drawing Title:
010 Existing and Demolition Layouts

Roof - Existing

(Project number)/DWG number/Revision: **(817)015_PL01** Checked: