




1 CAENWOOD COTTAGE GROUND FLOOR - PROPOSED
SCALE 1:100 @ A1, 1:200 @ A3

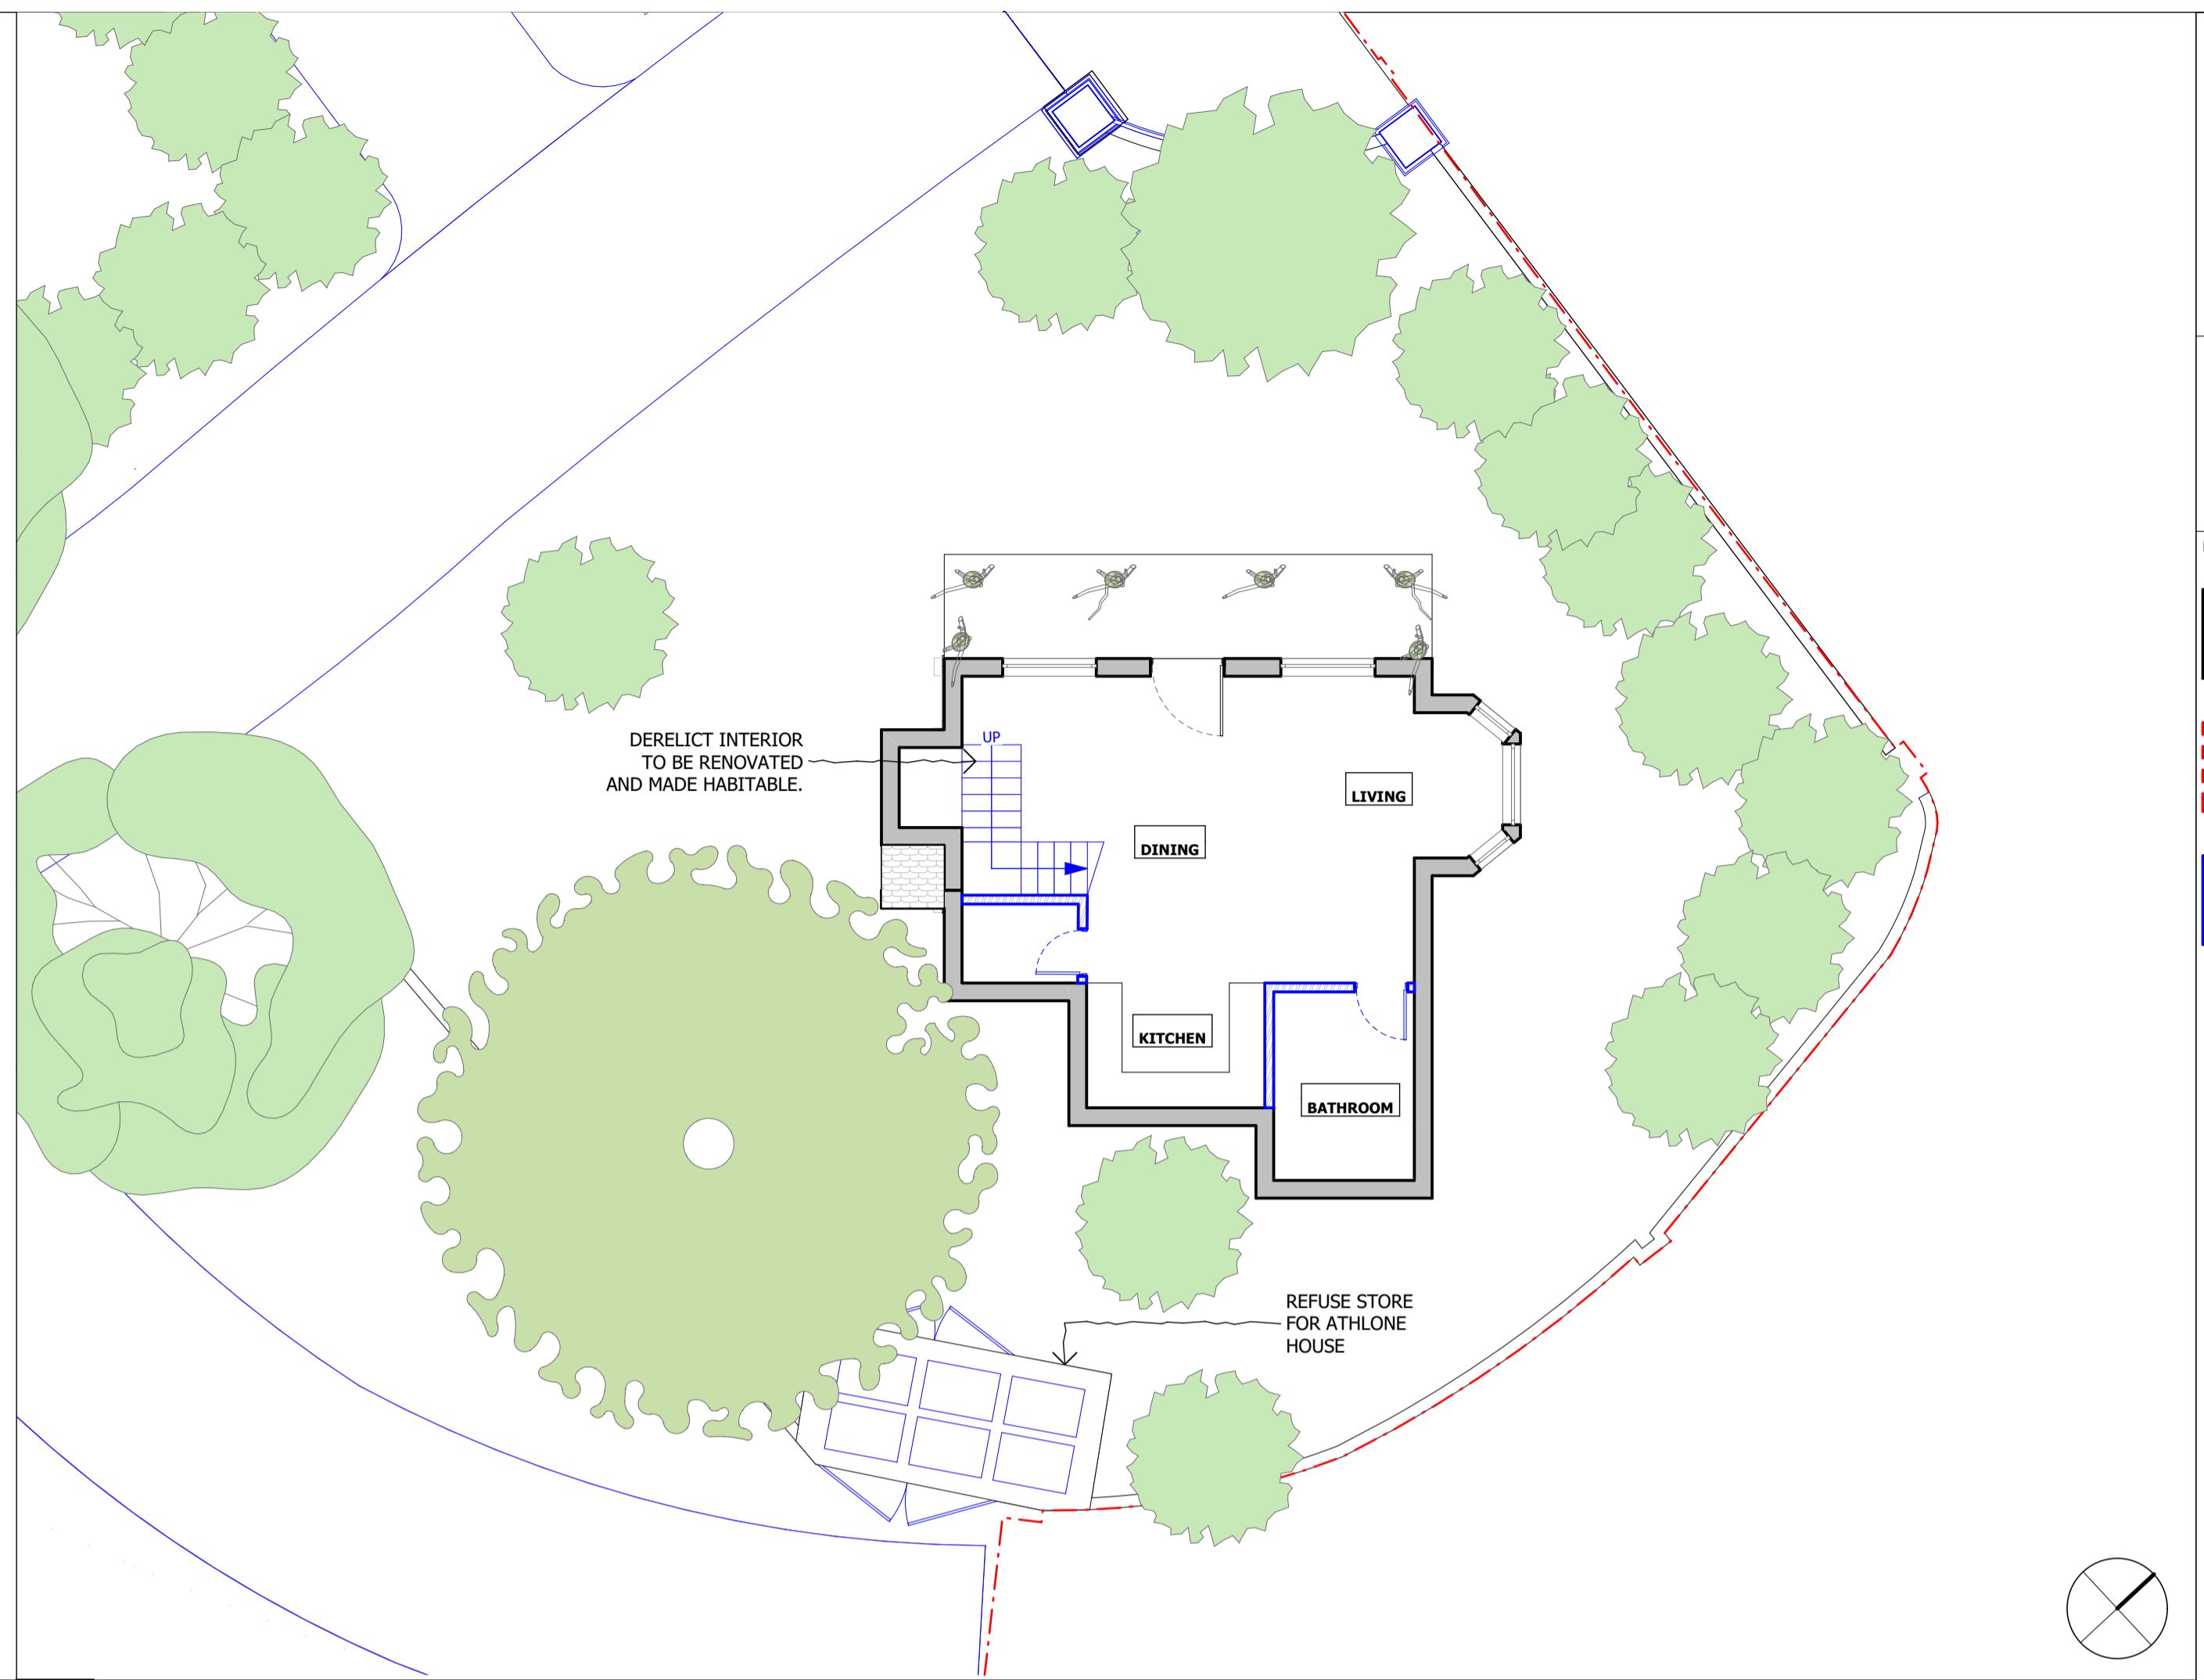

3 GATE HOUSE GROUND FLOOR - PROPOSED
SCALE 1:100 @ A1, 1:200 @ A3

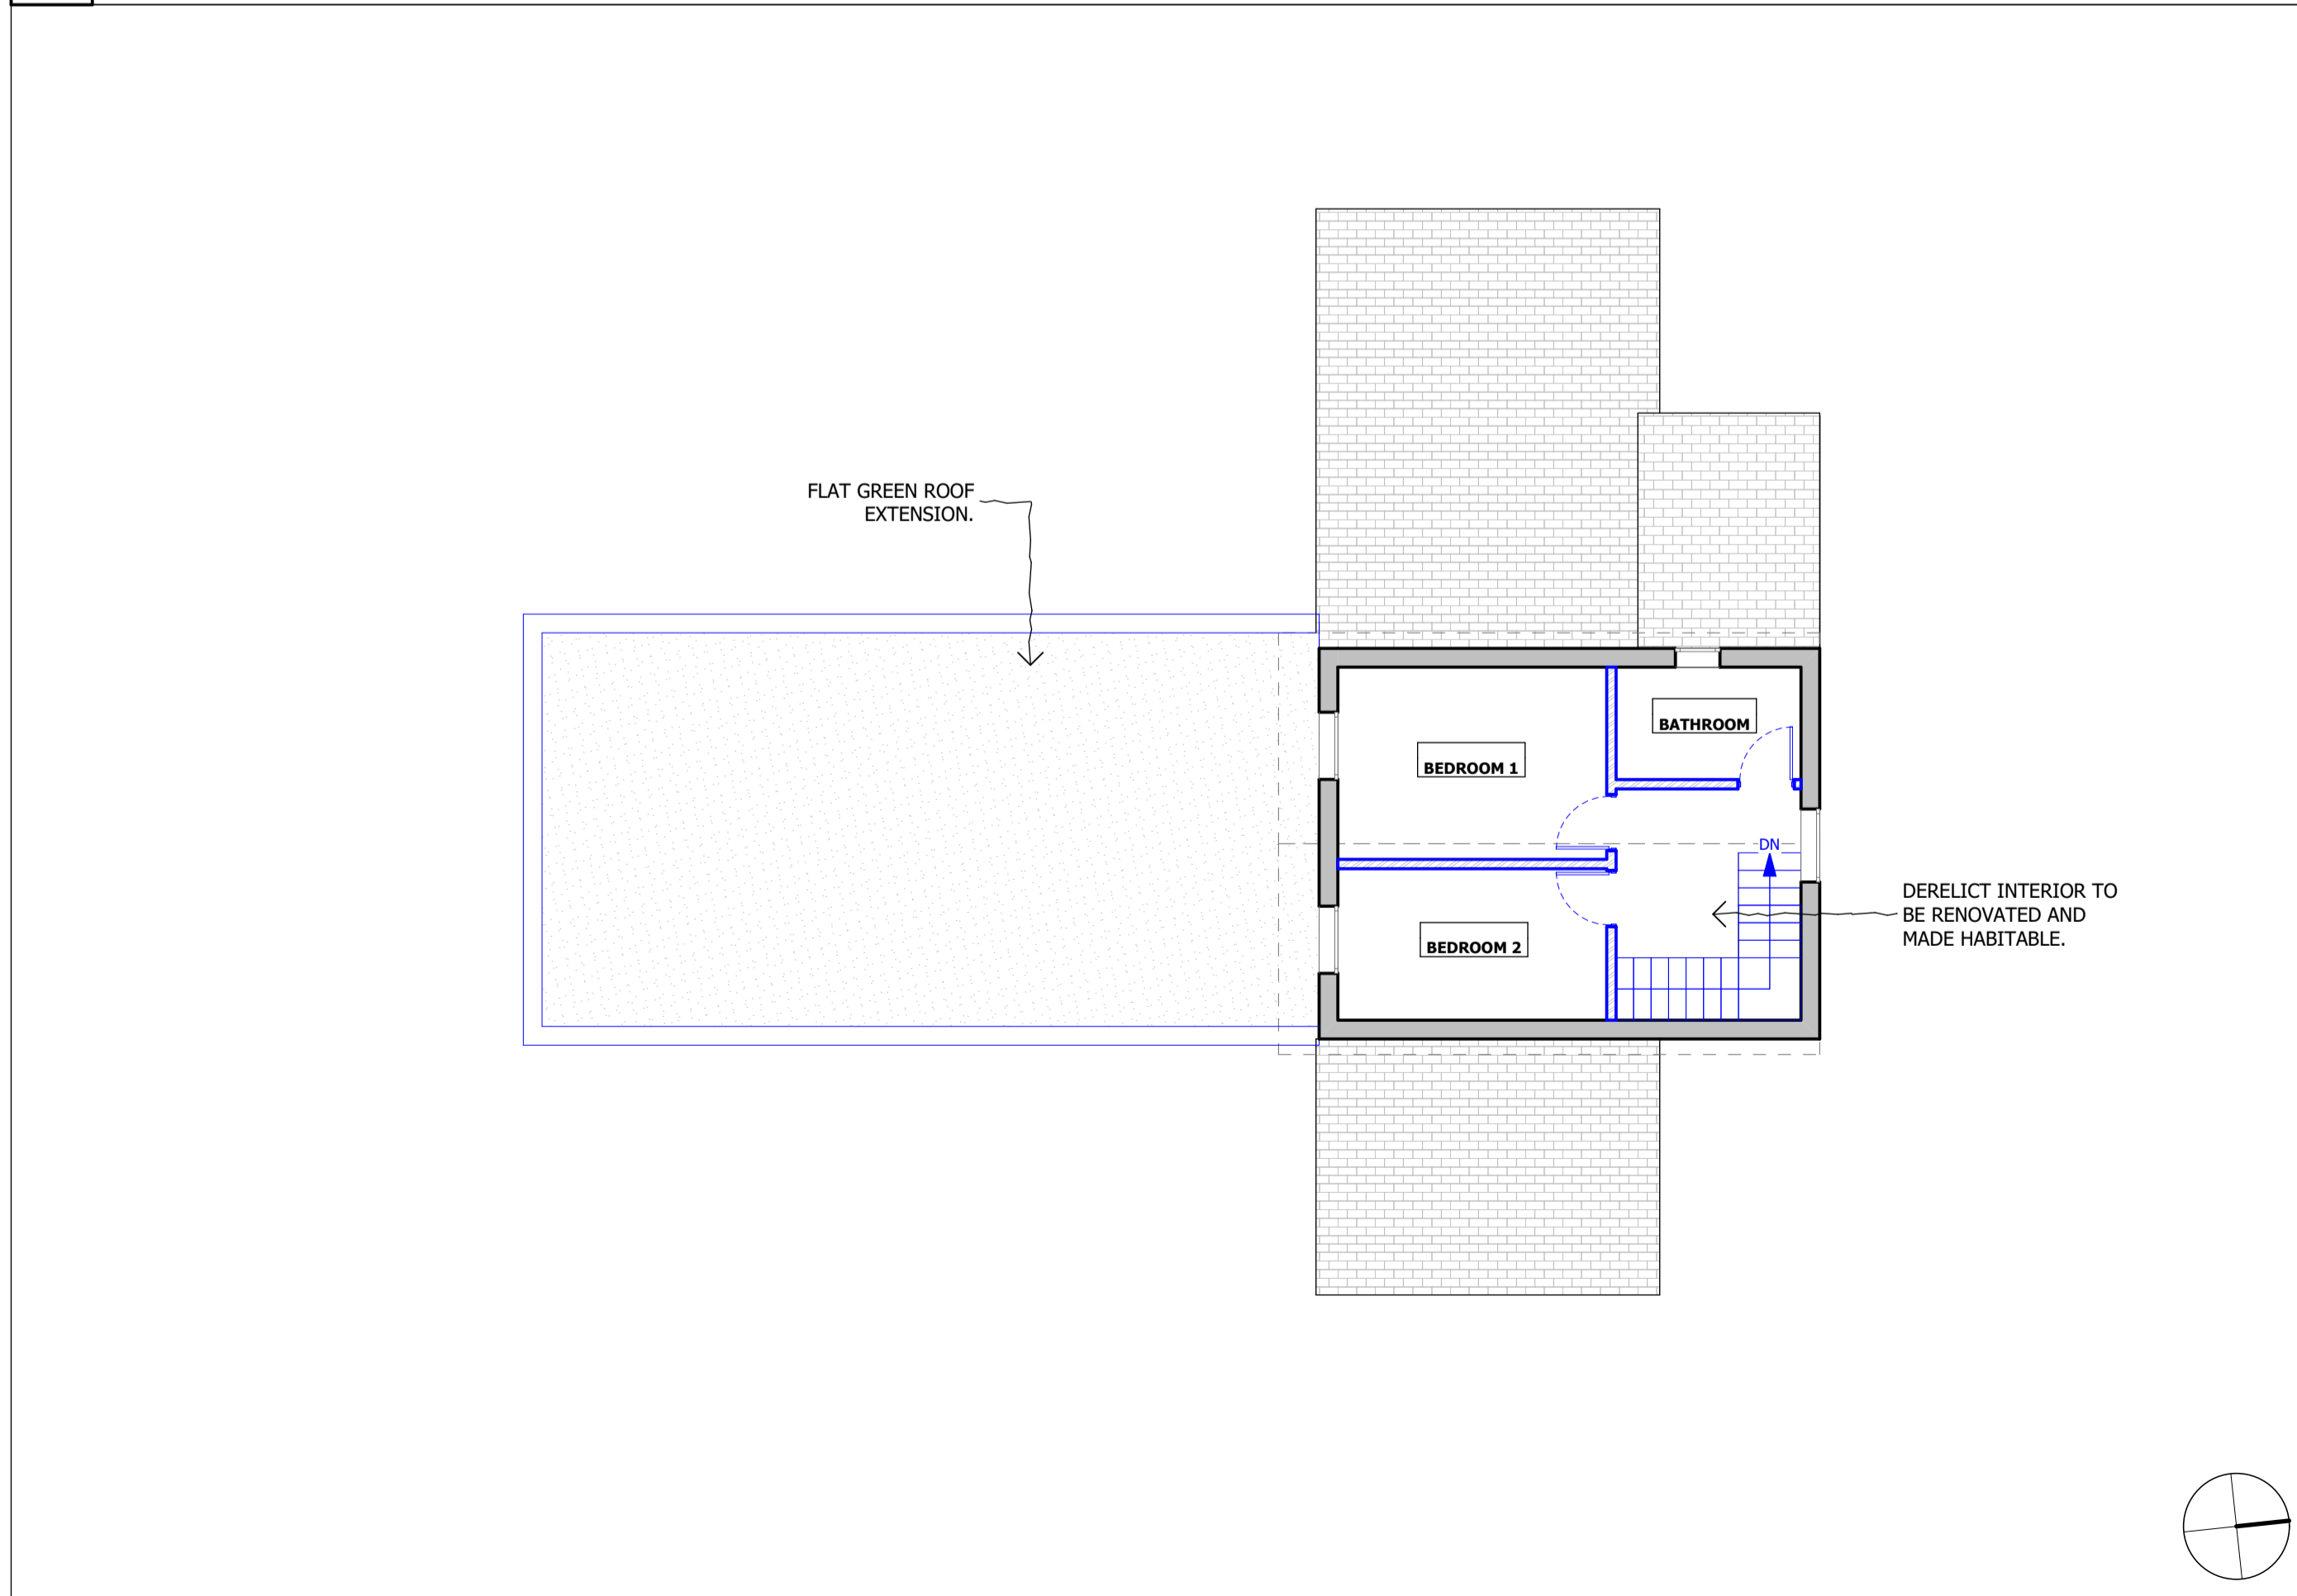


2 CAENWOOD COTTAGE FIRST FLOOR - PROPOSED
SCALE 1:100 @ A1, 1:200 @ A3

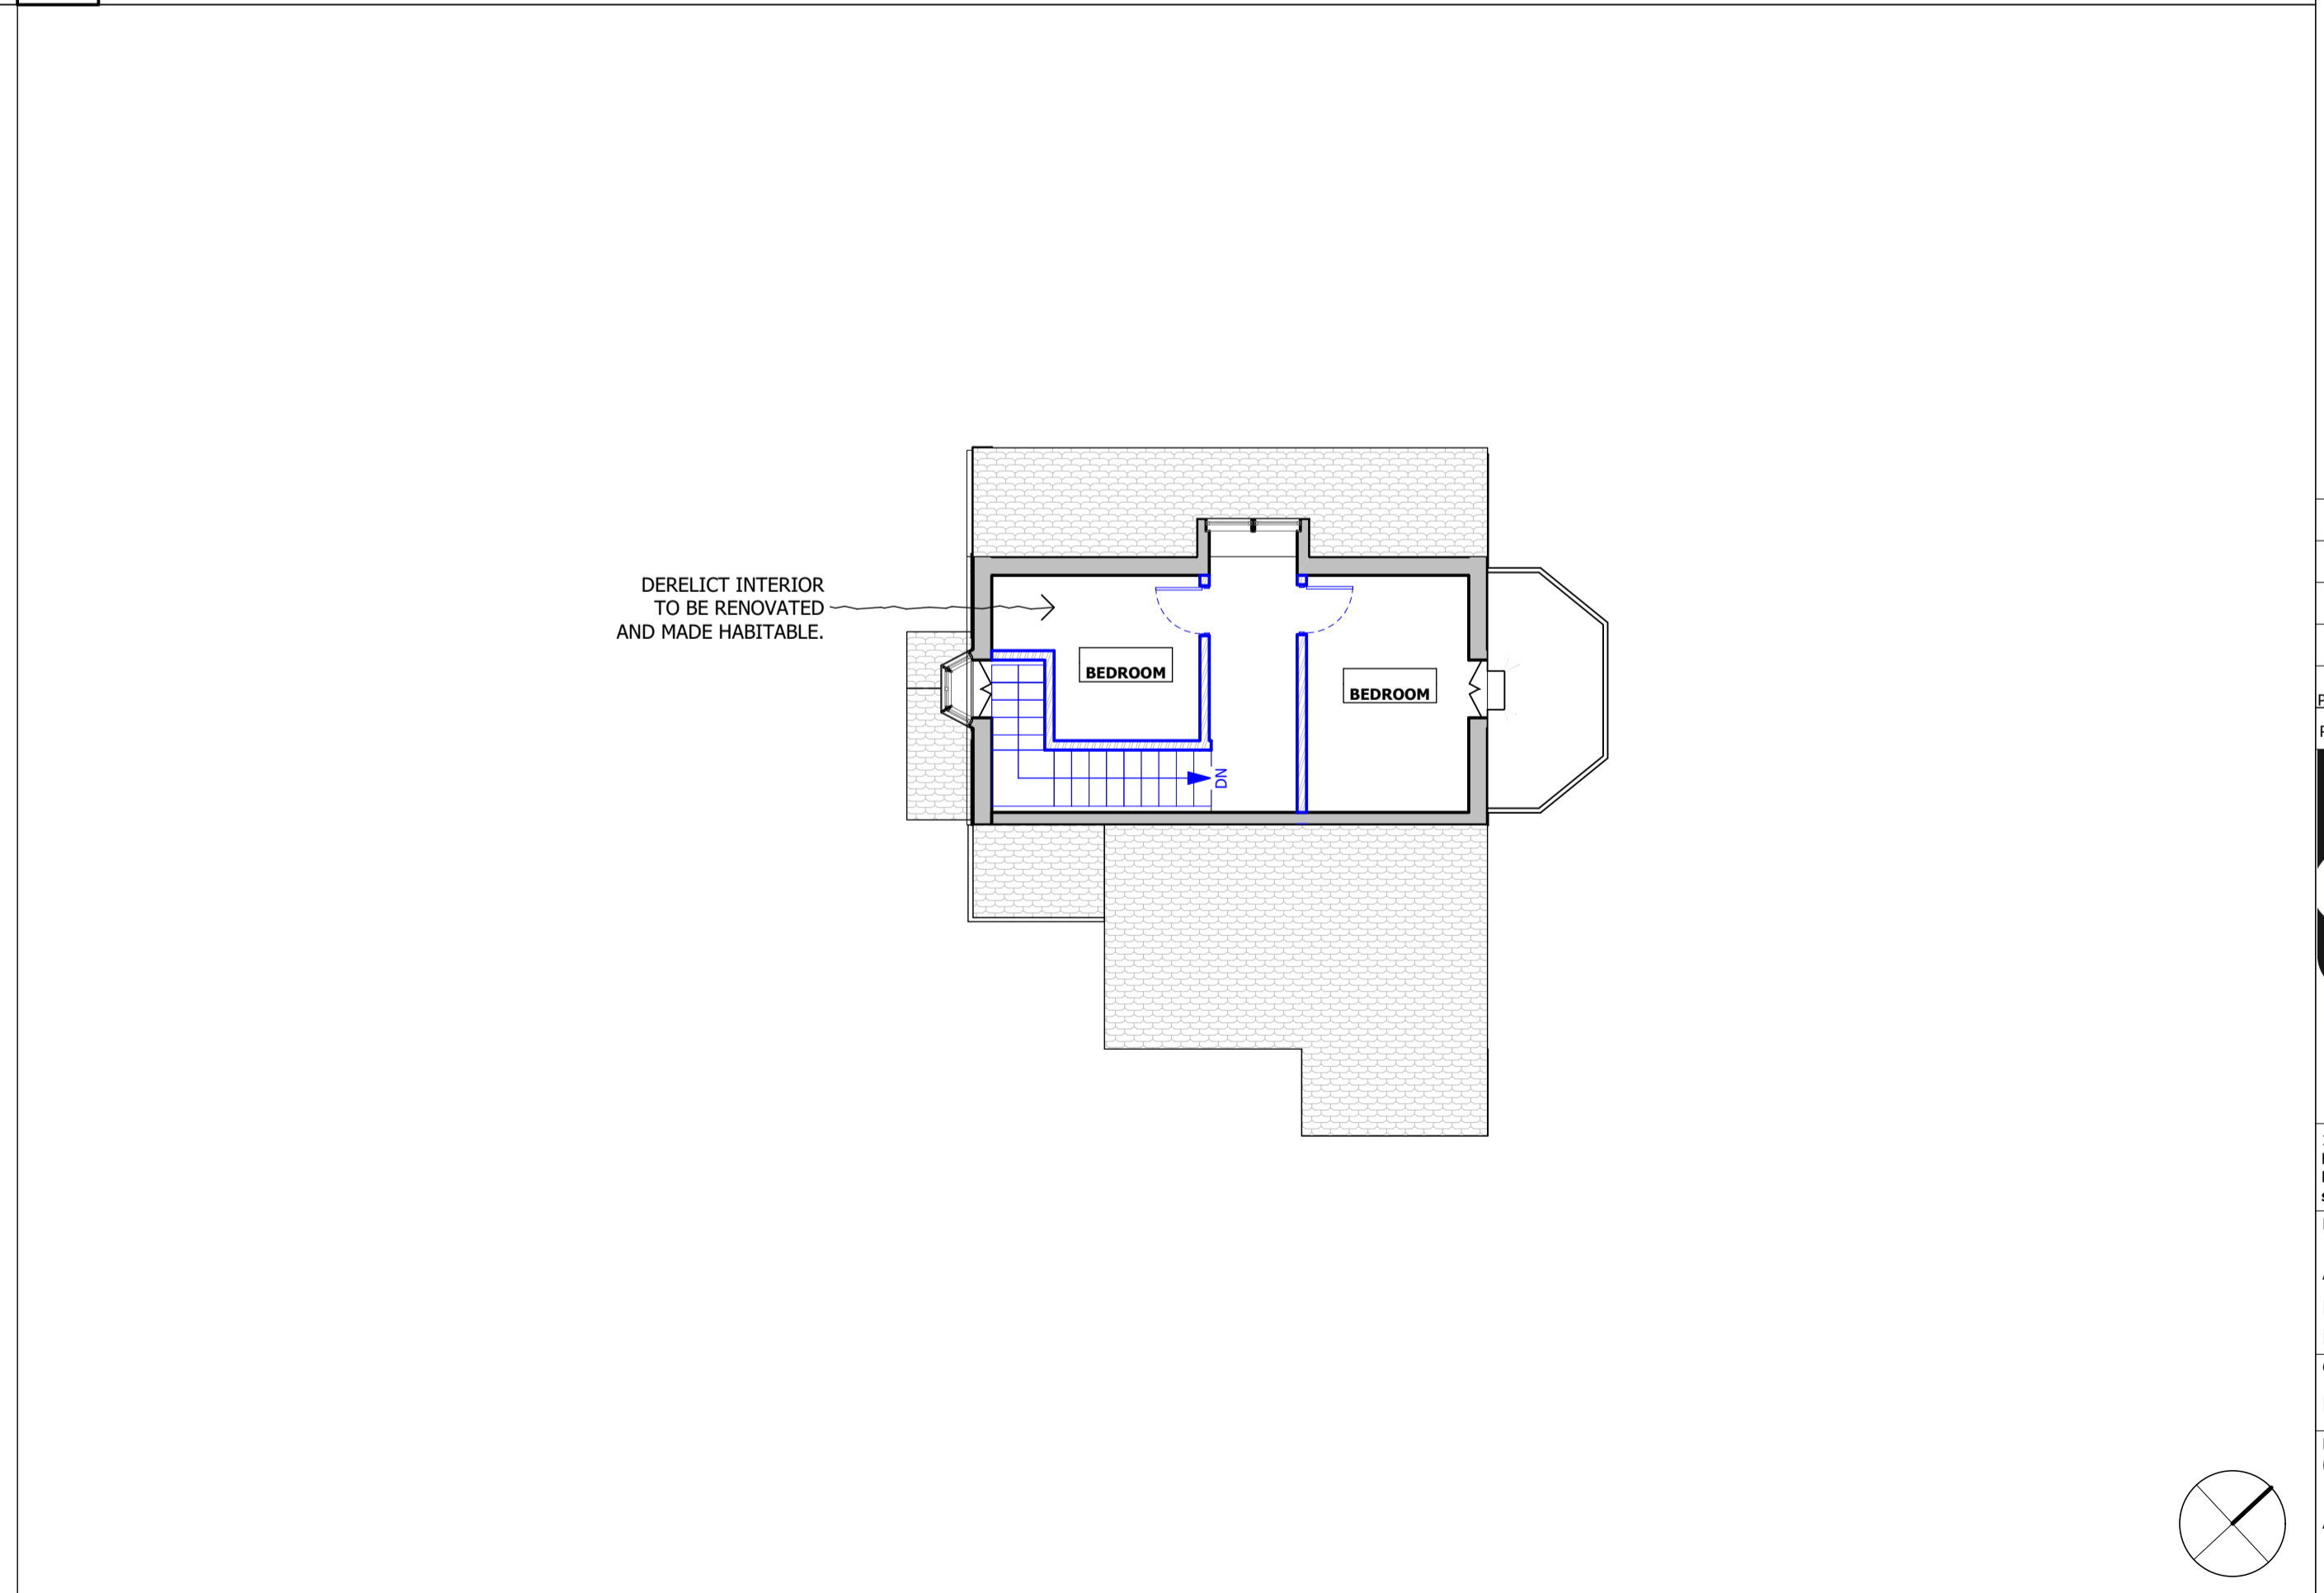

4 GATE HOUSE FIRST FLOOR - PROPOSED
SCALE 1:100 @ A1, 1:200 @ A3

DO NOT SCALE FROM THIS DRAWING
Figured dimensions only are to be taken from this drawing. All dimensions are to be checked on site before any work is put in hand. If in doubt, ask.
All SHH drawings to be read in conjunction with relevant SHH Finishes, Sanitaryware, Lighting & Ironmongery schedules.
Any discrepancies to be highlighted to SHH prior to procurement and in good time.
Copyright © Spence Harris Hogan Limited 2015
Registered in England & Wales. Registered No. 261 0615
SHH is the trading name of Spence Harris Hogan Limited

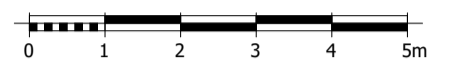

Legends & Notes:

- Existing
- To be demolished/replaced
- Proposed element

Rev	Date	Descriptor	Athr.
PL01	16/06/2016	PLANNING ISSUE	JH



1 Vencourt Place, Ravenscourt Park
Hammersmith, London W6 9ND
Phone: +44 (0) 20 8600 4171 Email: info@shh.co.uk
shh.co.uk

Project:
Athlone House
Hampstead Lane
London
Client:
Private Client

Drawing Title:
020 General Arrangements

Ancillary Buildings - Proposed

(Project number/DWG number_Revision: (817)026_PL01 Checked: