

**1 Longitudinal Section**  
Scale 1:100@A3

Information contained within this drawing is the sole copyright of TA Ltd, and is not to be reproduced without express permission. No implied licence exists. This drawing not to be used for land transfer or valuation purposes. Do not scale from this drawing. All dimensions & levels are to be checked on site by the contractor. Issued for purposes indicated only. Drawing errors and omissions to be reported to the architect.

Revisions		
P1	08/06/16	Planning Submission




Client  
Alex Dawe  
Project  
50 Grafton Terrace  
NW5 4HY

**TORNER ARCHITECTS**

Drawing Title  
General Sections  
Existing Longitudinal Section

Status	Drawn	Checked
Information	EN	ET
Scale	Date	
1:100 @ A3	June 2016	

Drwg. No. & Revision  
**015-ExSE01-P1**

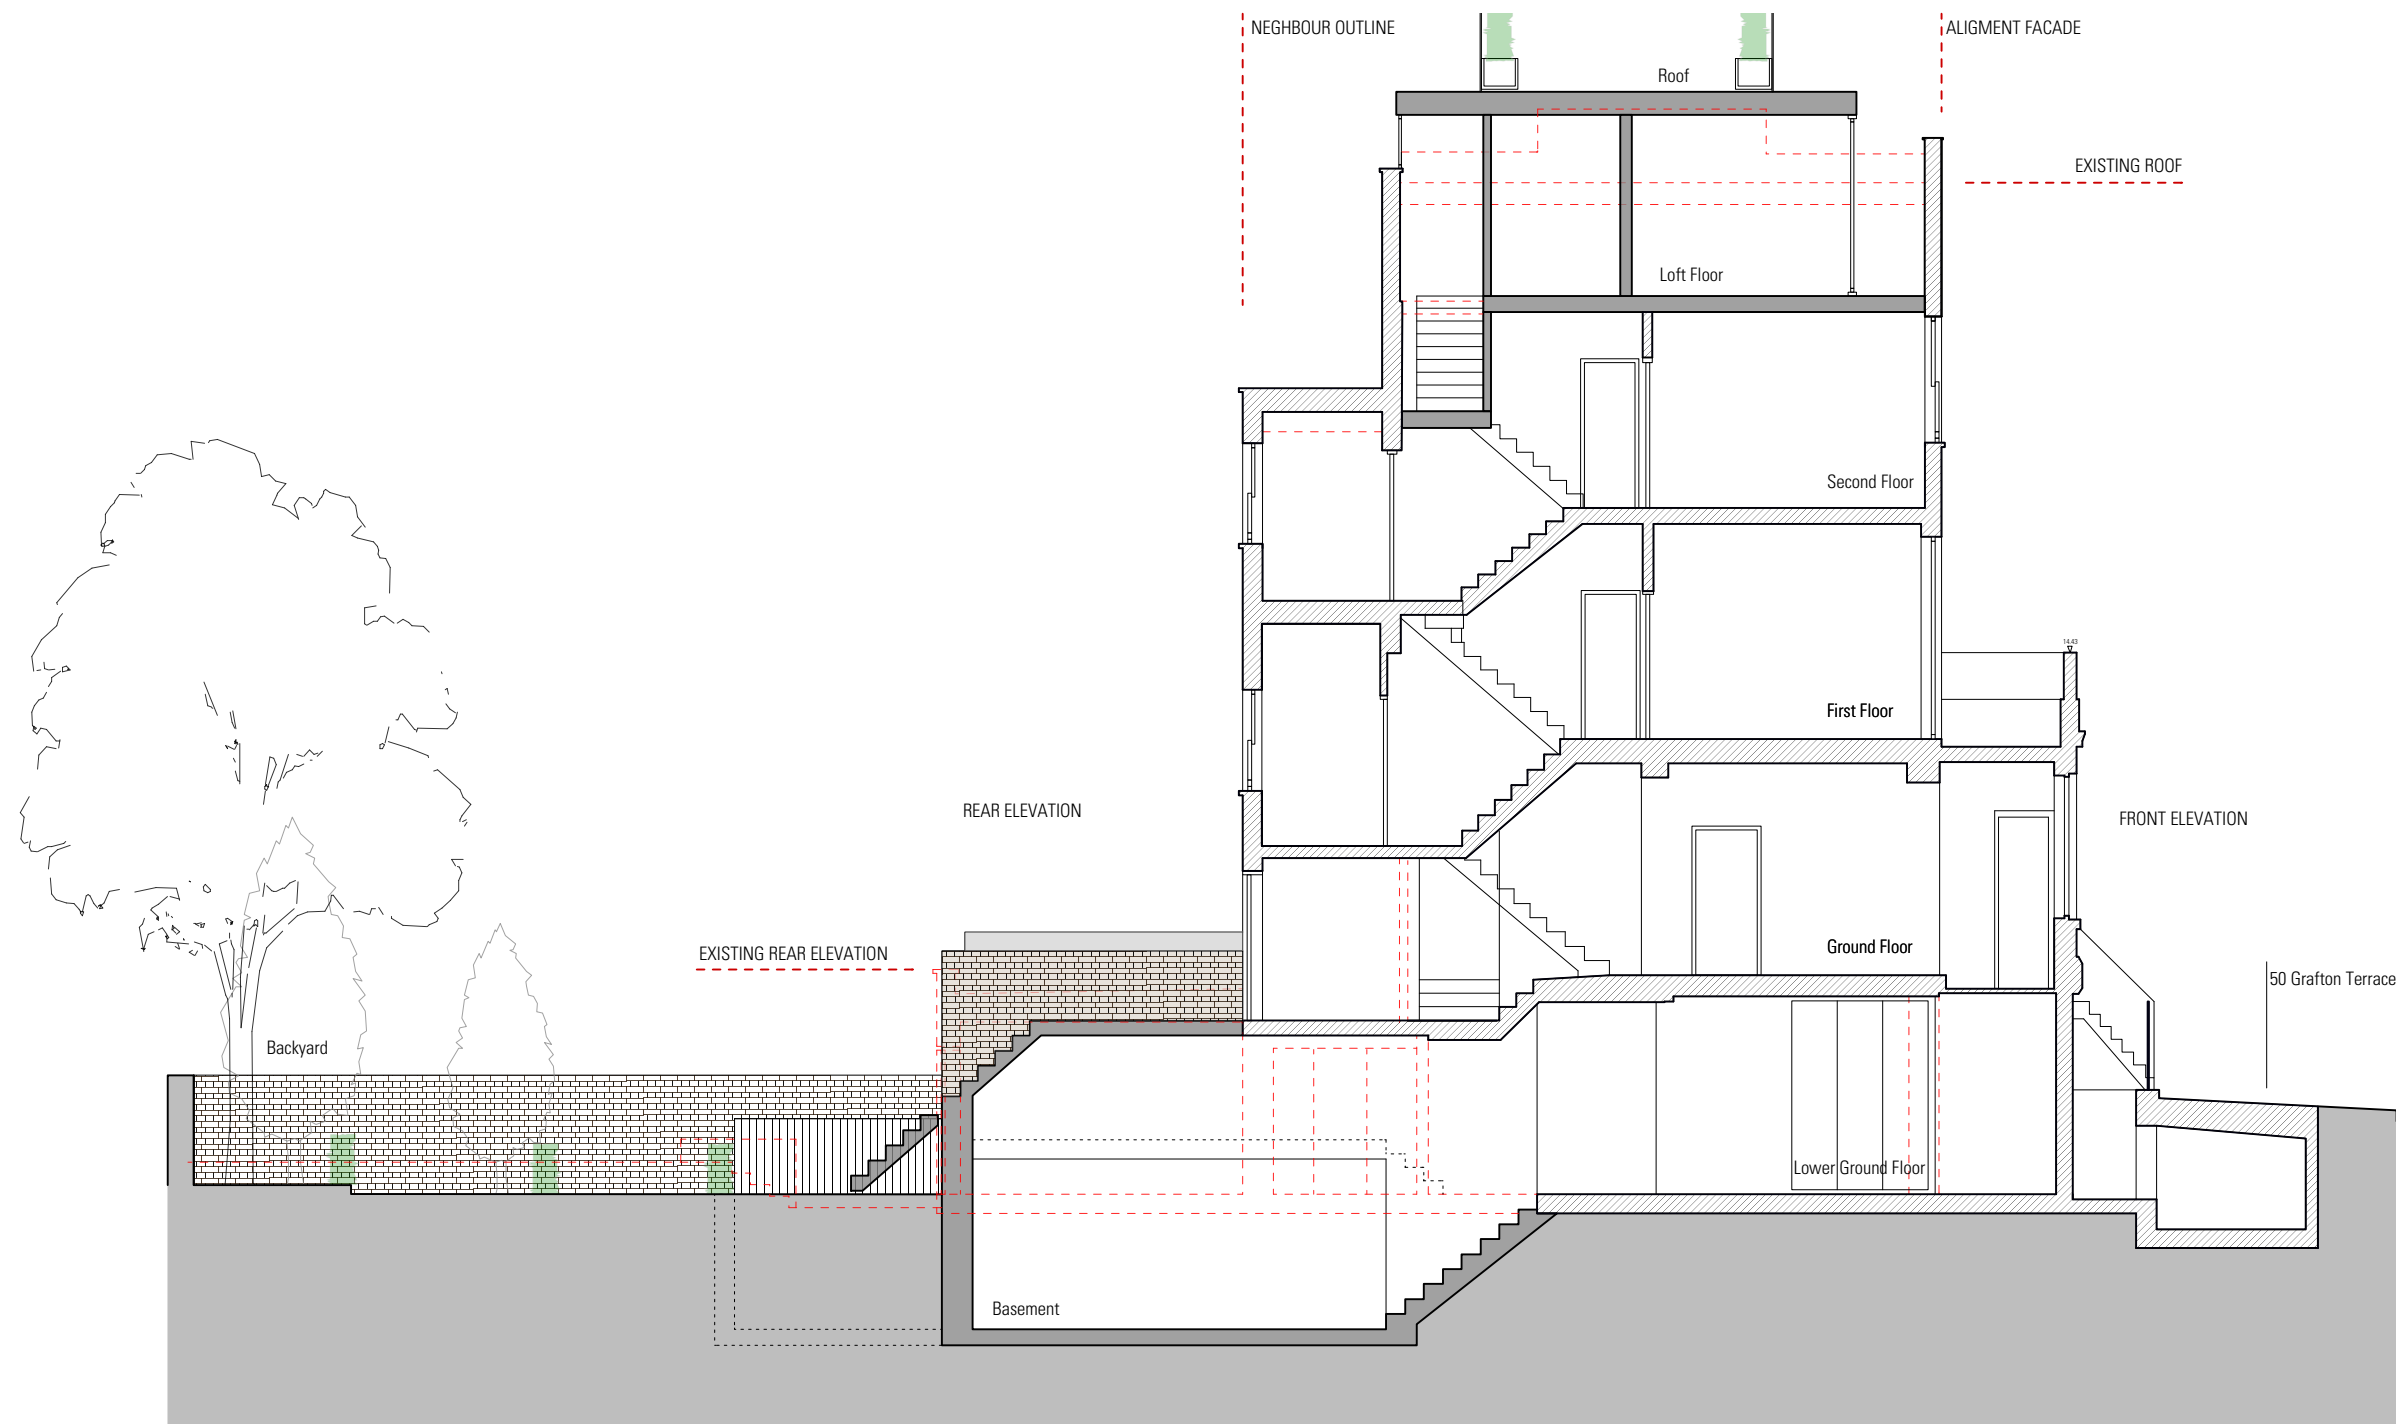

**1 Longitudinal Section**  
Scale 1:100@A3

Information contained within this drawing is the sole copyright of TA Ltd, and is not to be reproduced without express permission. No implied licence exists. This drawing not to be used for land transfer or valuation purposes. Do not scale from this drawing. All dimensions & levels are to be checked on site by the contractor. Issued for purposes indicated only. Drawing errors and omissions to be reported to the architect.

Revisions		
P1	08/06/16	Planning Submission




Client  
Alex Dawe  
Project  
50 Grafton Terrace  
NW5 4HY

Drawing Title  
General Sections  
Proposed Longitudinal Section

Status	Drawn	Checked
Information	EN	ET
Scale	Date	
1:100 @ A3	June 2016	

Drwg. No. & Revision  
**015-SE01-P1**

**TORNER ARCHITECTS**

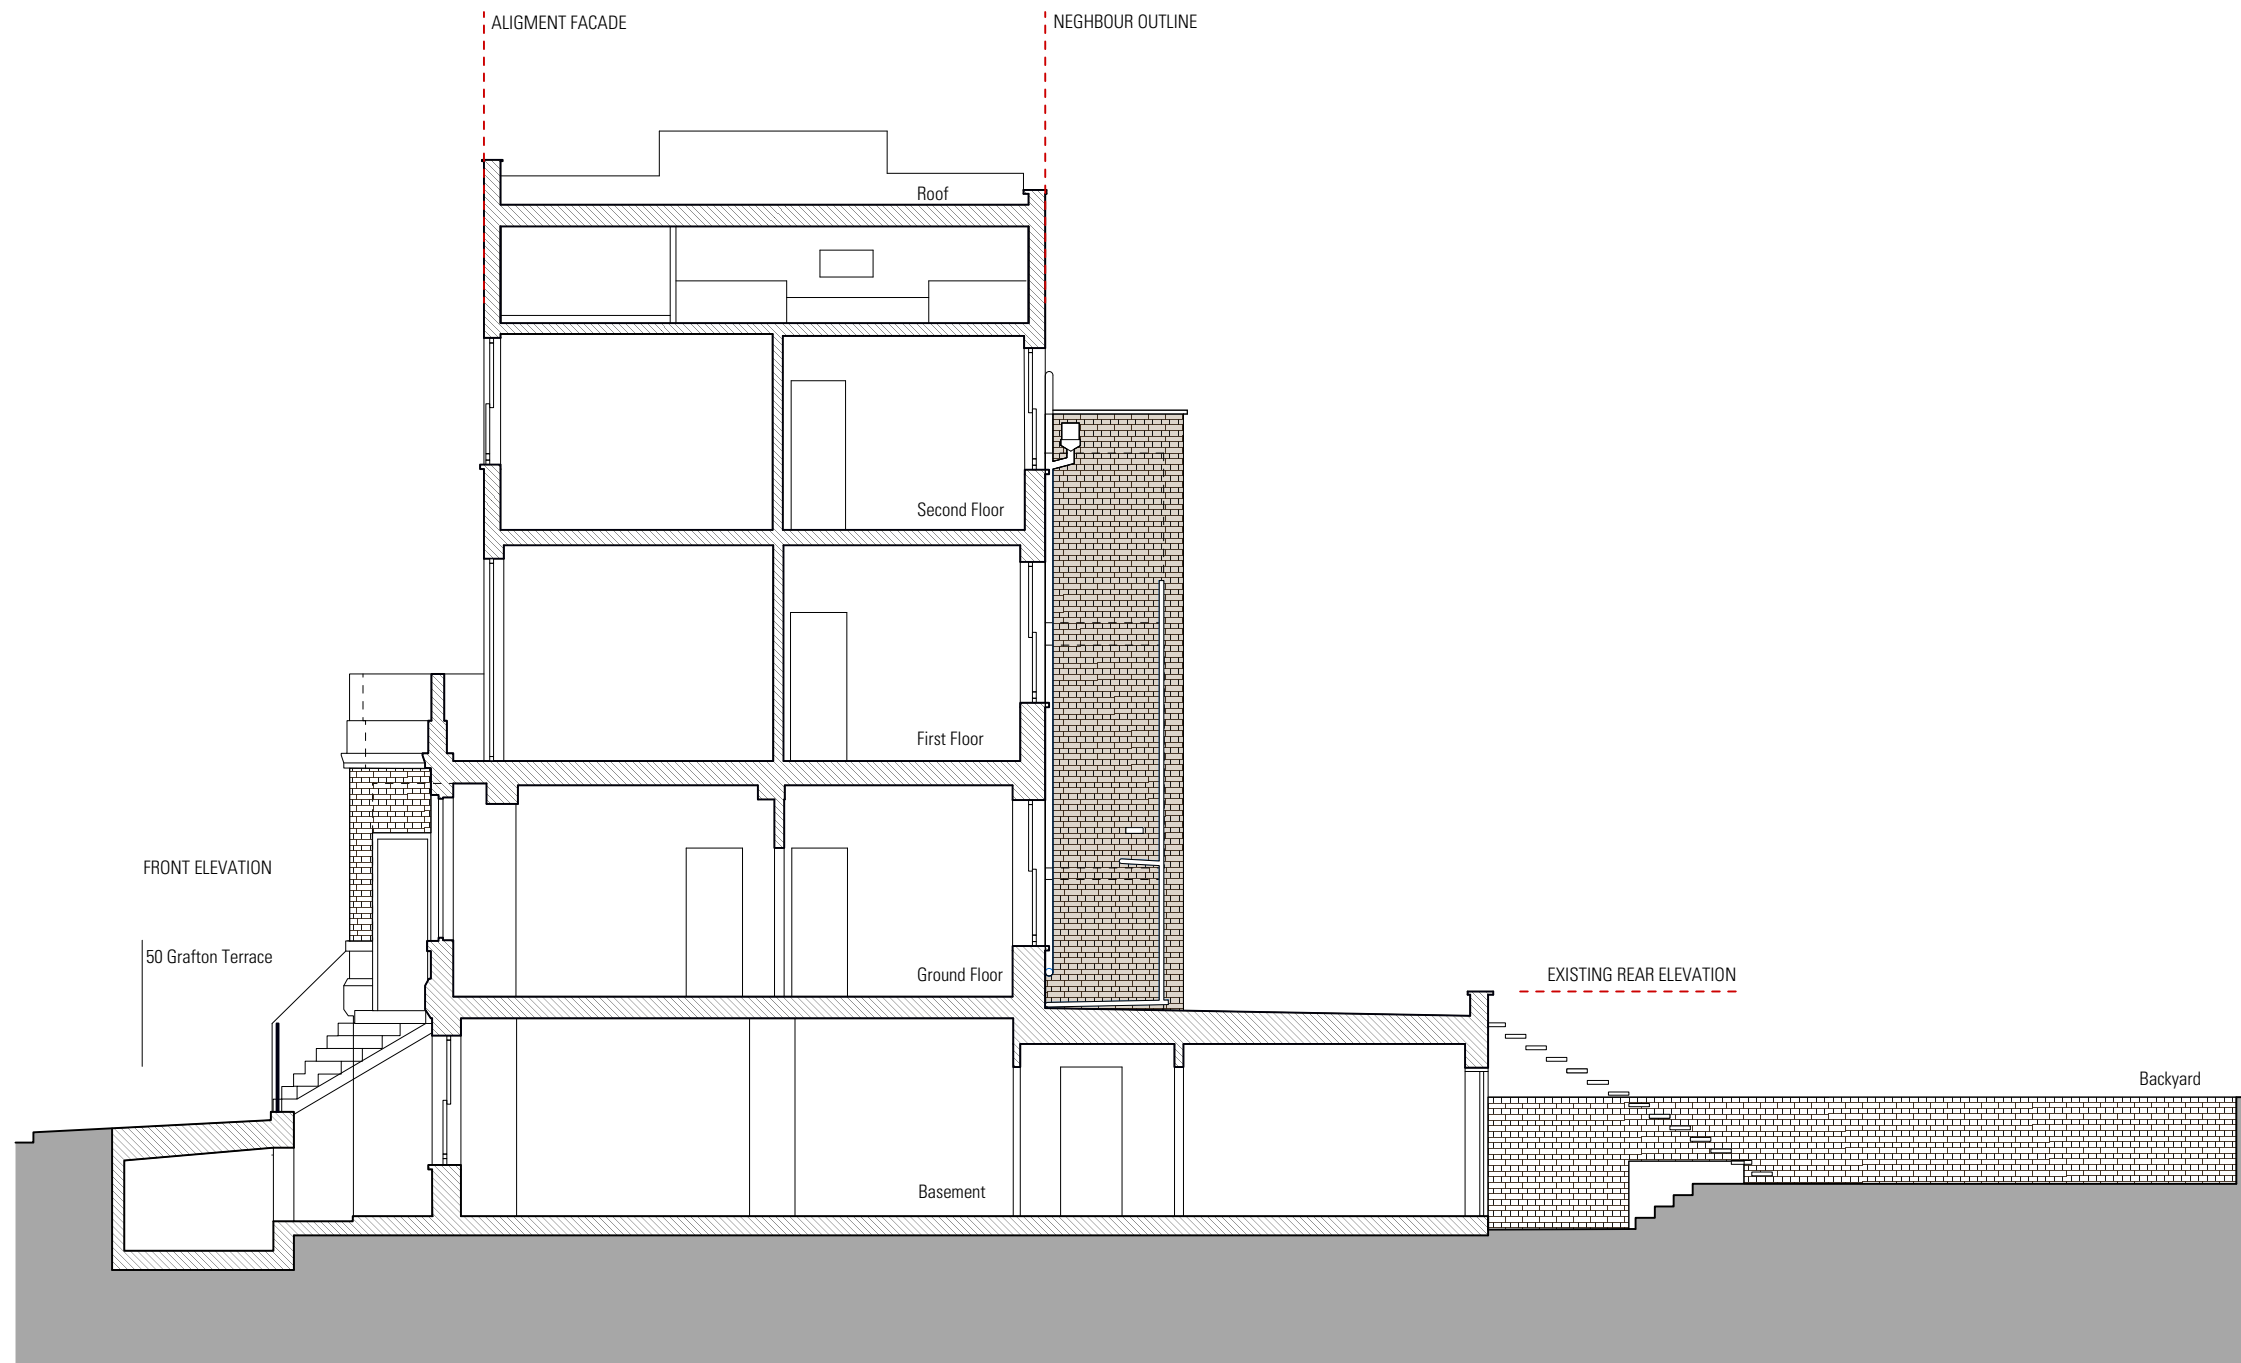

**2 Longitudinal Section**  
Scale 1:100@A3

Information contained within this drawing is the sole copyright of TA Ltd, and is not to be reproduced without express permission. No implied licence exists. This drawing not to be used for land transfer or valuation purposes. Do not scale from this drawing. All dimensions & levels are to be checked on site by the contractor. Issued for purposes indicated only. Drawing errors and omissions to be reported to the architect.

Revisions		
P1	08/06/16	Planning Submission




Client  
Alex Dawe  
Project  
50 Grafton Terrace  
NW5 4HY

**TORNER ARCHITECTS**

Drawing Title  
General Sections  
Existing Longitudinal Section

Status	Drawn	Checked
Information	EN	ET
Scale	Date	
1:100 @ A3	June 2016	

Drwg. No. & Revision  
**015-ExSE02-P1**

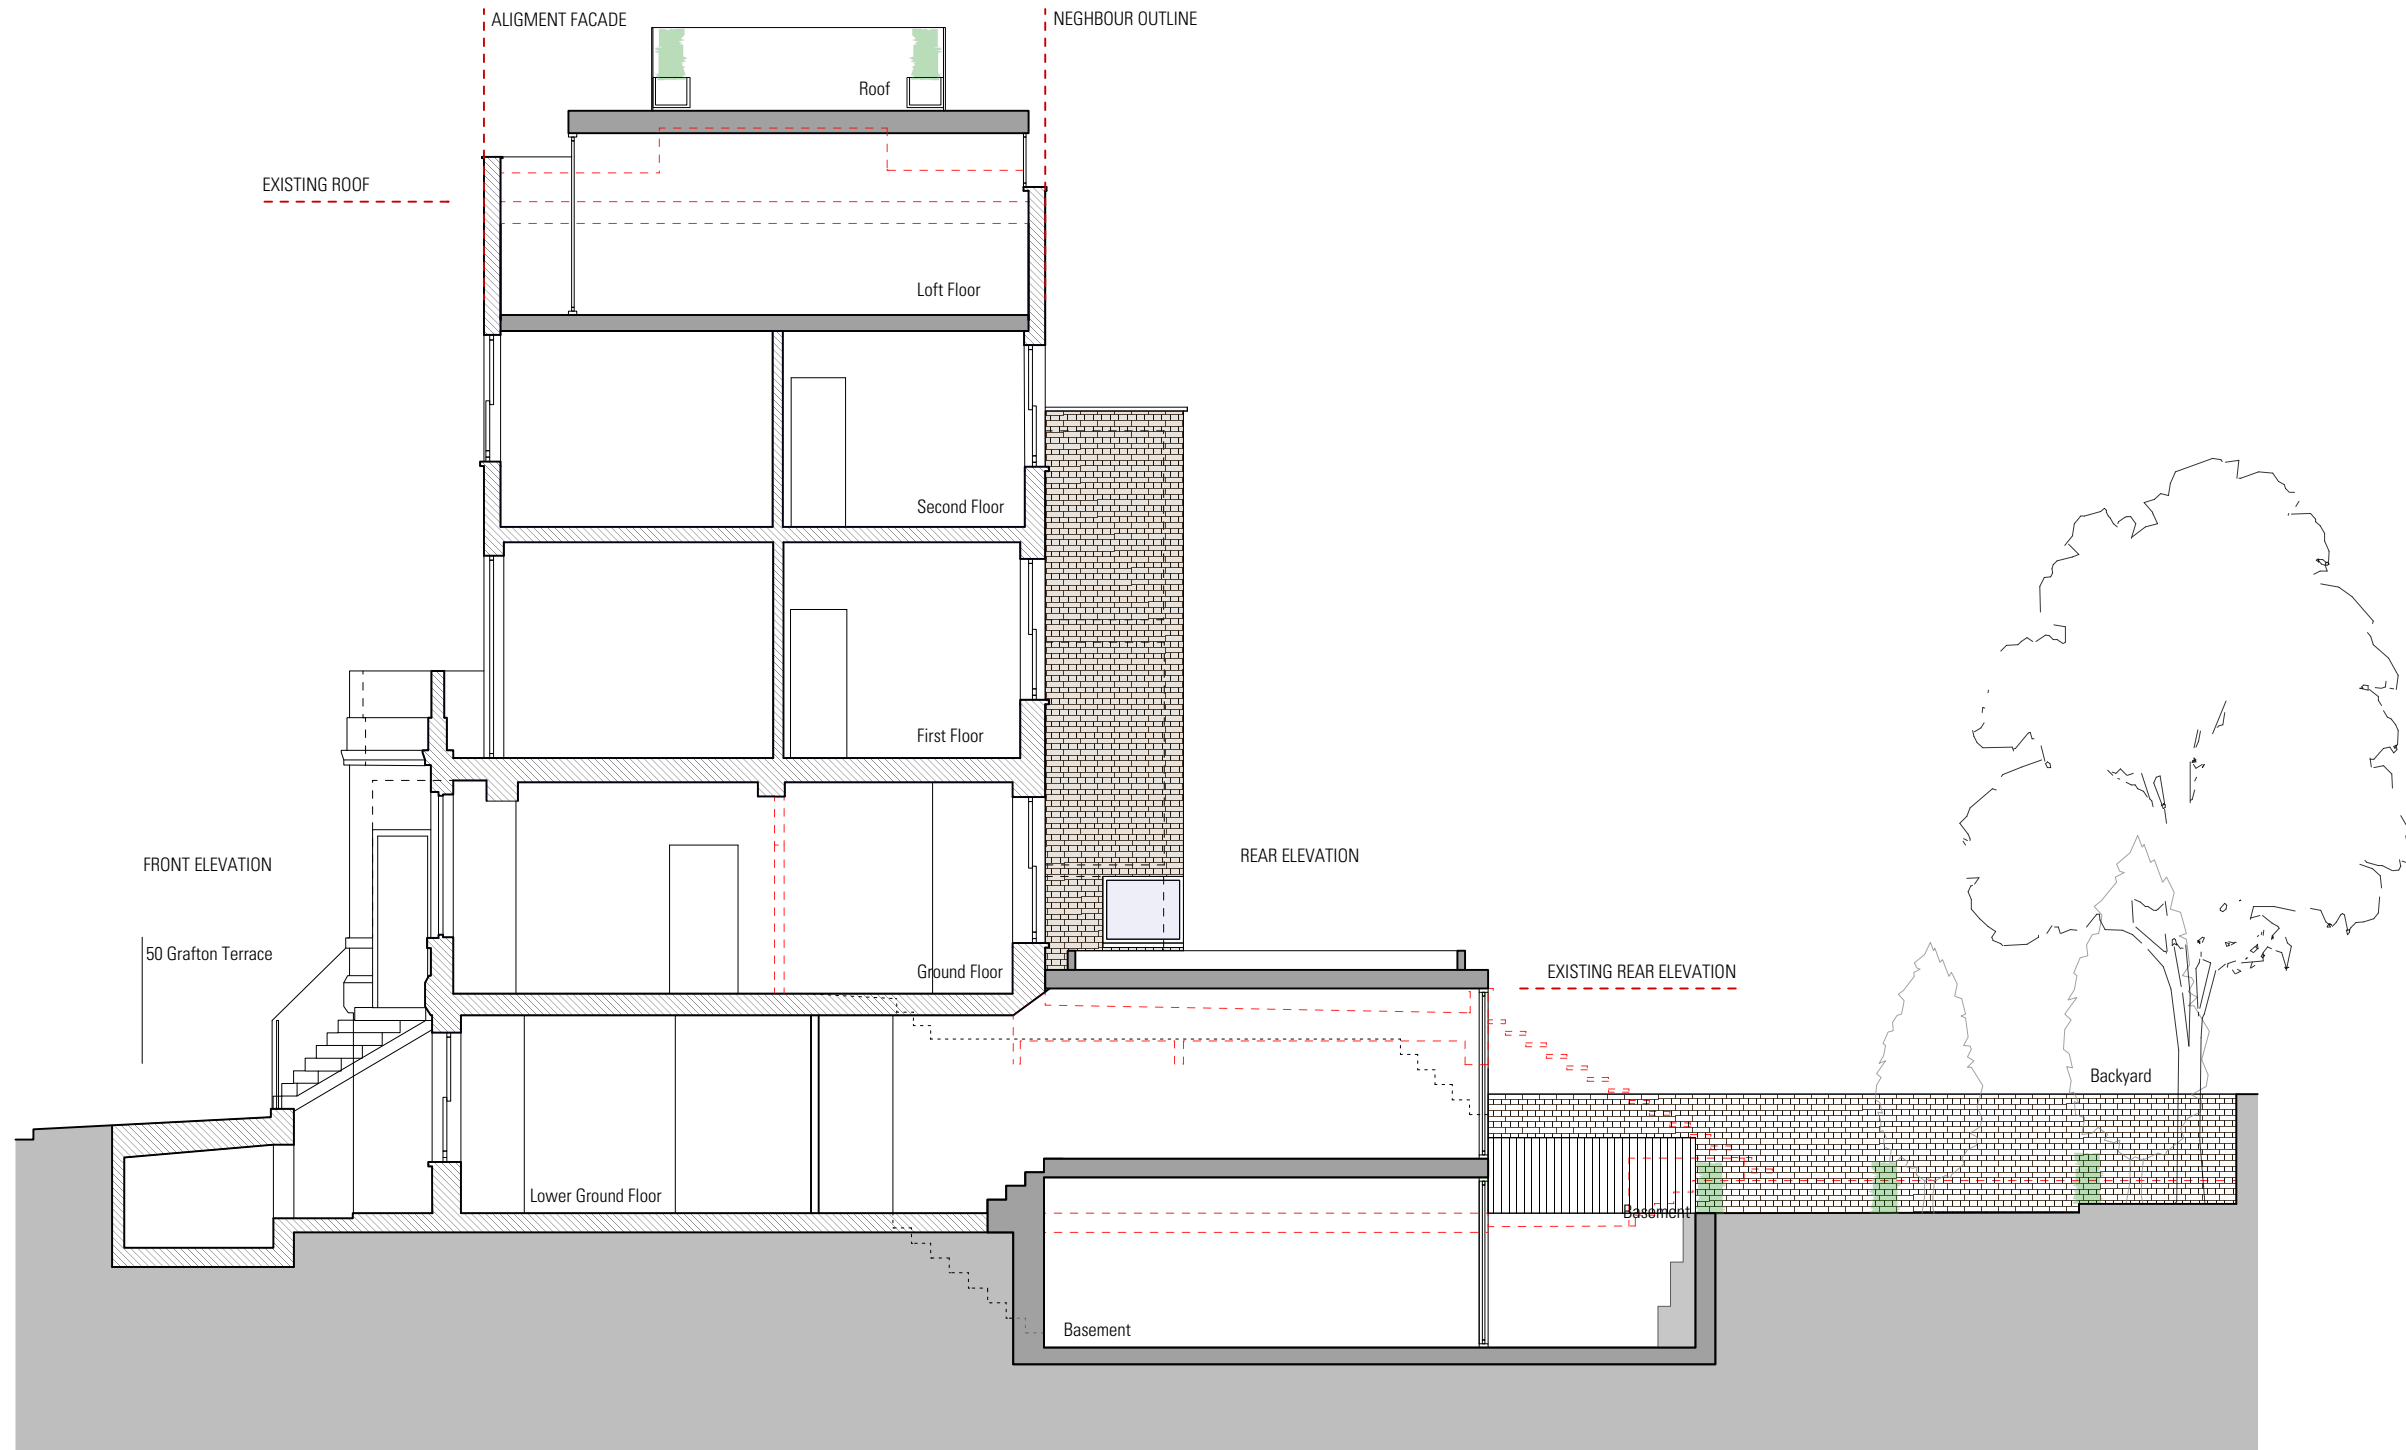

**2 Longitudinal Section**  
Scale 1:100@A3

Information contained within this drawing is the sole copyright of TA Ltd, and is not to be reproduced without express permission. No implied licence exists. This drawing not to be used for land transfer or valuation purposes. Do not scale from this drawing. All dimensions & levels are to be checked on site by the contractor. Issued for purposes indicated only. Drawing errors and omissions to be reported to the architect.

Revisions		
P1	08/06/16	Planning Submission



Client  
Alex Dawe  
Project  
50 Grafton Terrace  
NW5 4HY

Drawing Title  
General Sections  
Proposed Longitudinal Section

<b>TORNER ARCHITECTS</b>		
Status	Drawn	Checked
Information	EN	ET
Scale	Date	
1:100 @ A3	June 2016	
Drwg. No. & Revision		
<b>015-SE02-P1</b>		