

# The Walled Garden

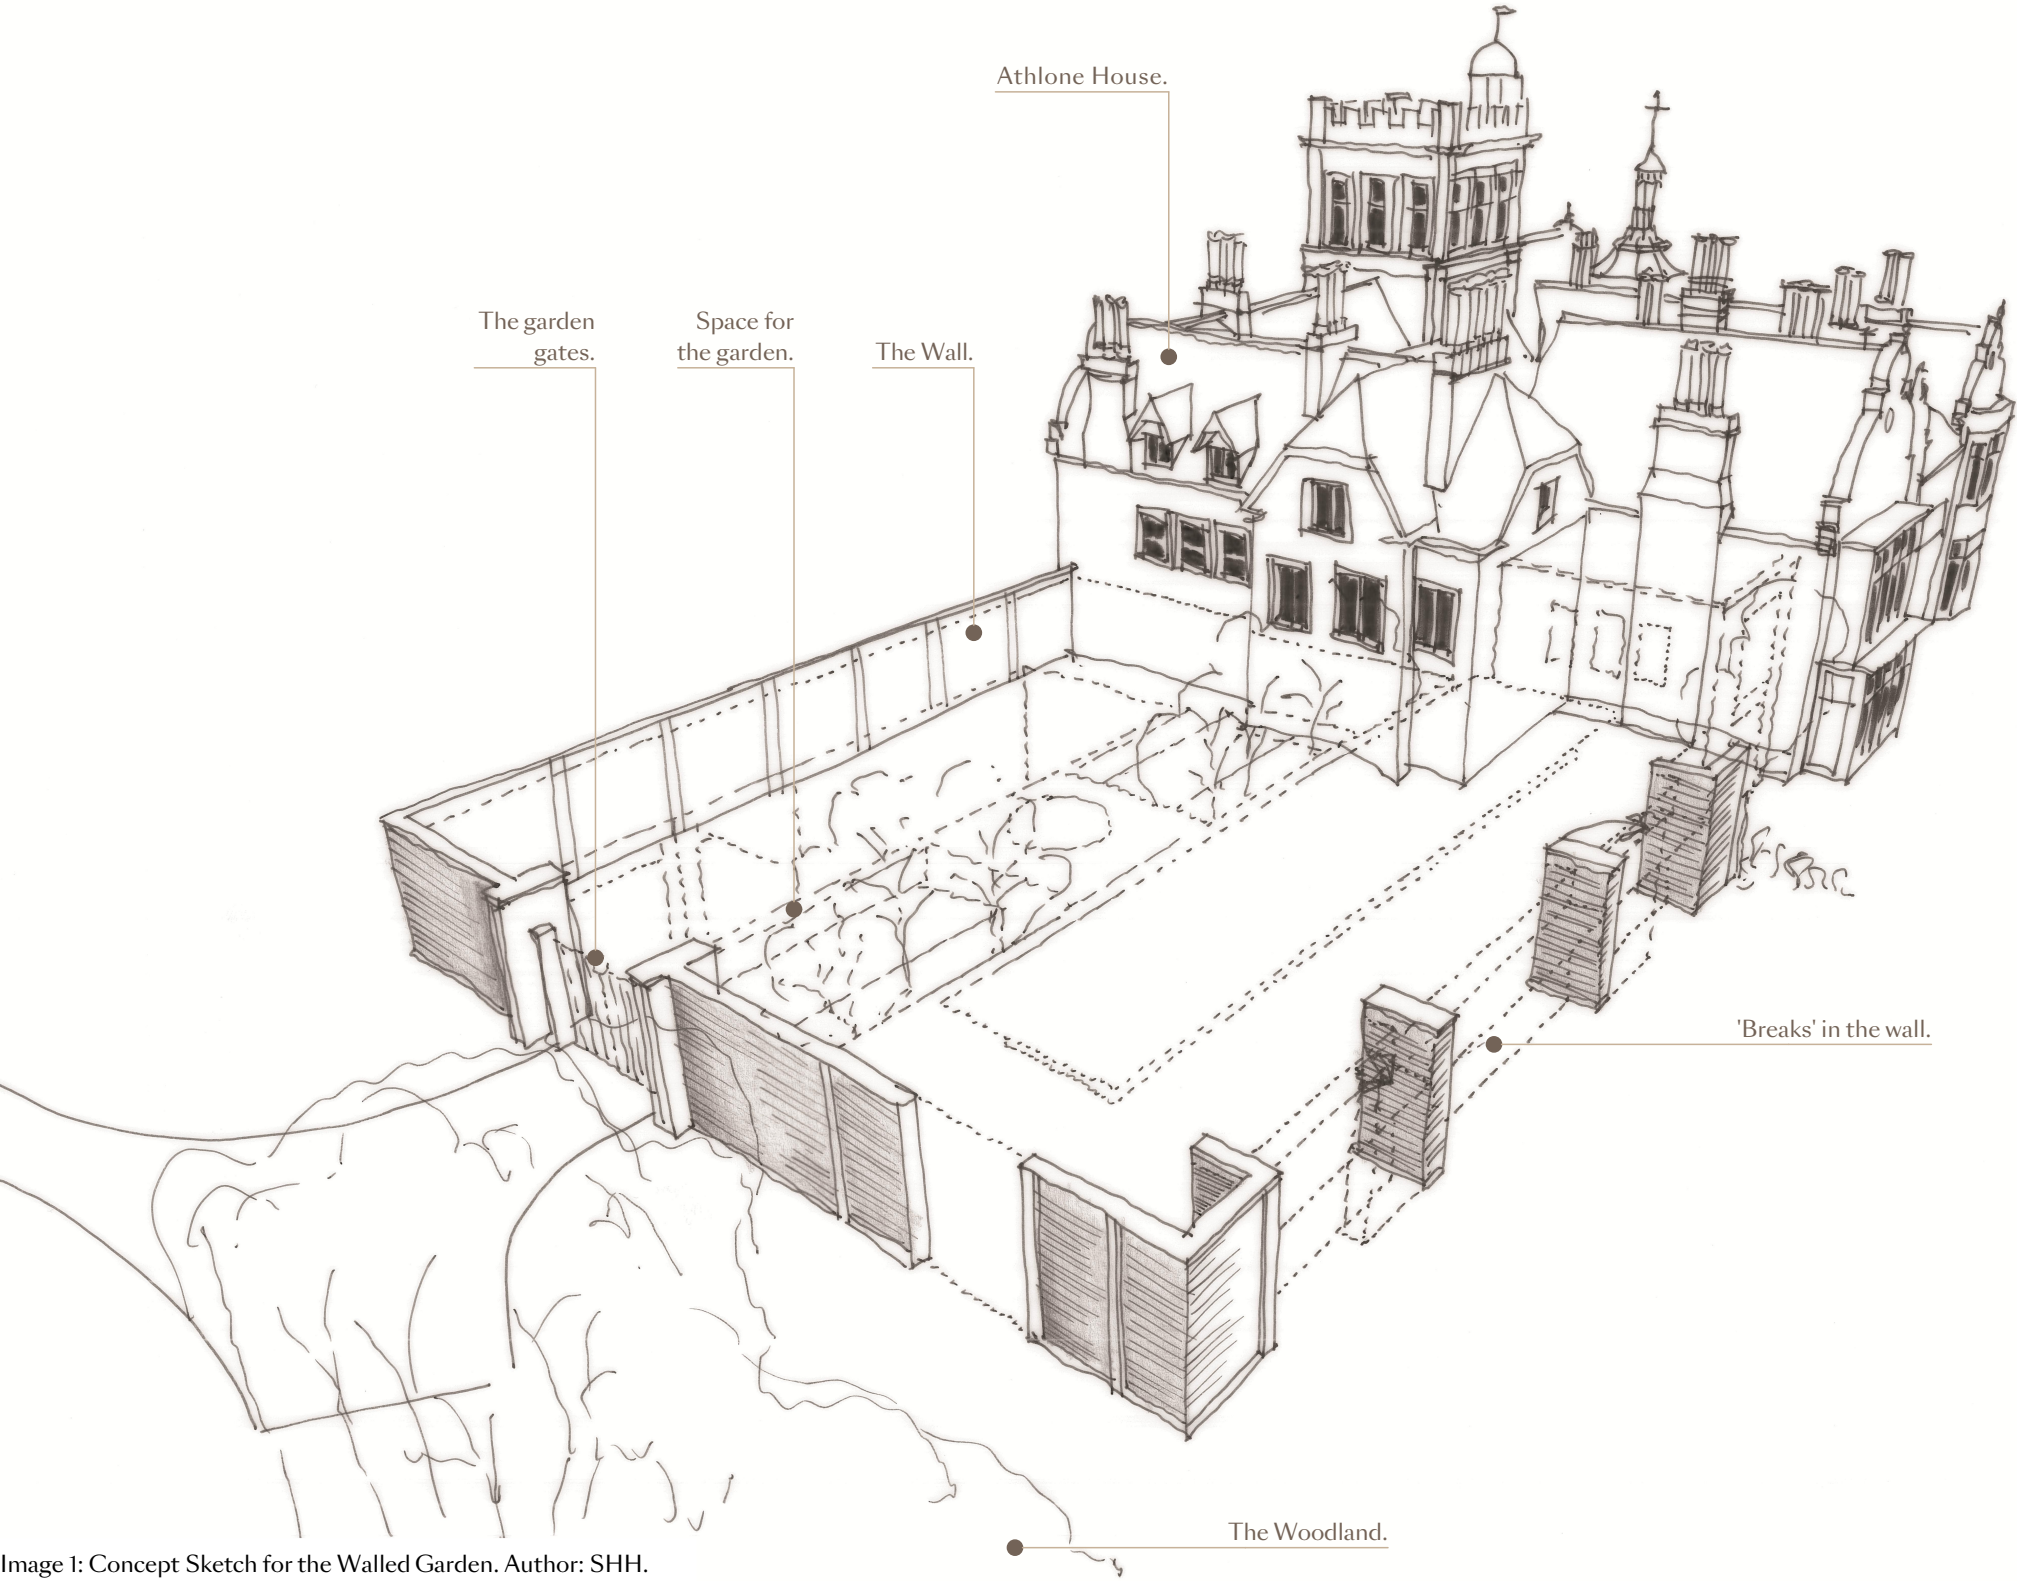


Image 1: Concept Sketch for the Walled Garden. Author: SHH.

## The "Walled Garden"

The northern extension of Athlone House adopts the essence of an English 'Walled Garden' that has a direct relationship to the existing house through its use of materials and relating scale.

It also sits roughly on the original footprint of what was the houses walled garden and glass house. These, as well as other extensions existed as part of the house until the 1950's.

By incorporating existing contextual elements of the house such as the rendered bandings and the Flemish bond brickwork, the "Walled Garden" becomes a continuation rather than an extension to the house.