


DETAIL PLAN OF JAMB

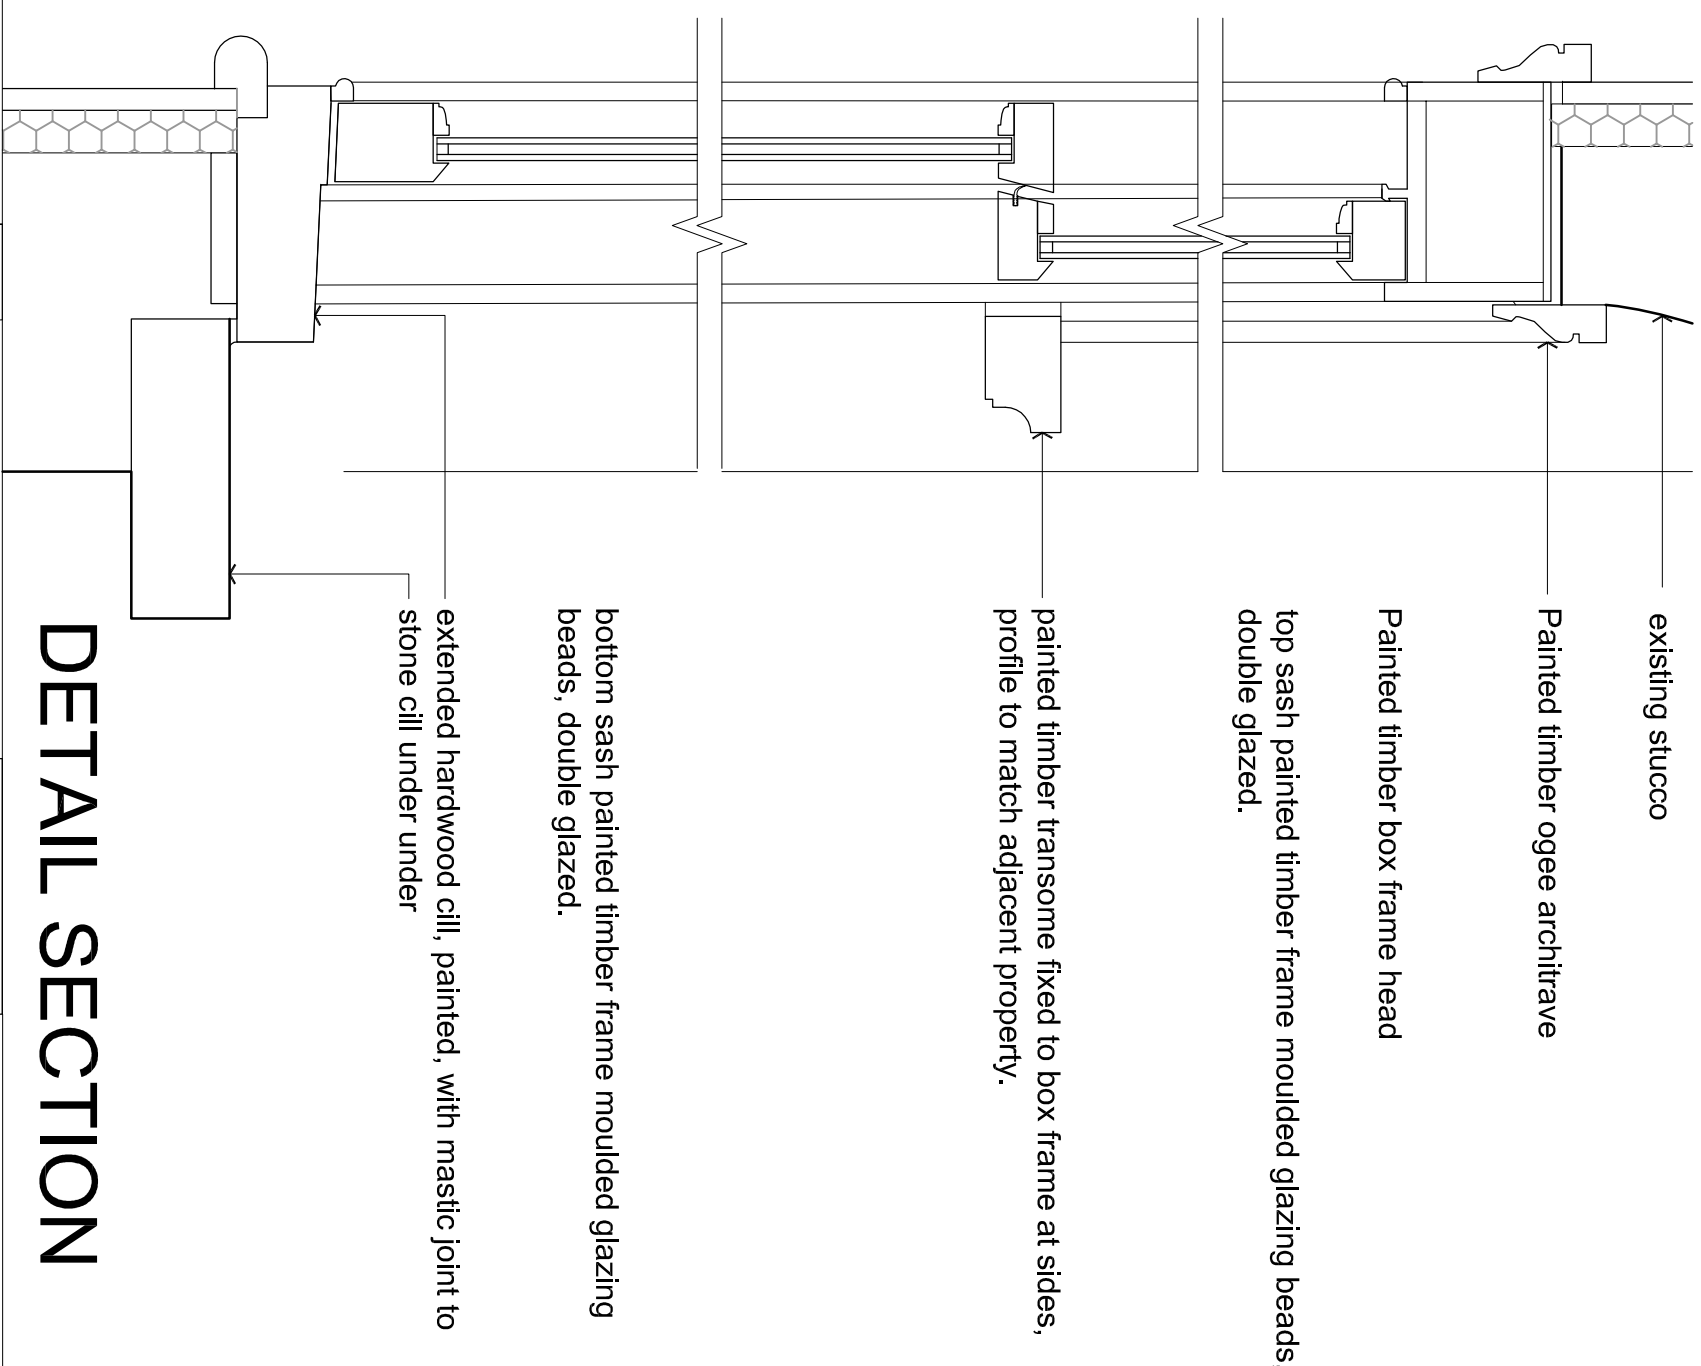

DETAIL SECTION

NOTES
Contractor to check dimensions on site once structure is opened up, before commencing construction or shop drawings. Any discrepancies to be reported to the architect immediately.

REVISIONS

| | | | | | | |
|---------|----------------------|-------|-------------------------|------------|------------|---|
| Client | Michal Ohana-Cole | Job | 17 Howitt Road NW/3 4LT | Job number | MC 01 | Steve Newton Architect |
| Drawing | Front window details | Scale | 1:5 @ A3 | Dwg number | 1-10(05)01 | 42 Ringstead Road |
| Date | 29.06.16 | | | Revision | 00 | London SE6 2BP |
| | | | | | | t: 020 8698 7037 |
| | | | | | | m: 07956 647 658 |
| | | | | | | w: www.stevenewtonarchitect.co.uk |