



**Notes:**

- 1 ALL DIMENSIONS TO BE CHECKED ON SITE BEFORE COMMENCING WORK OR MANUFACTURE OF COMPONENTS. ANY DISCREPANCY OR OMISSION TO BE REPORTED TO THE ARCHITECT IMMEDIATELY.
- 2 © COPYRIGHT ROBSON WARREN ARCHITECTS LIMITED. ALL RIGHTS RESERVED.

**WALL LEGEND**

-  EXISTING STRUCTURE
-  PROPOSED STRUCTURE

D 01-07-2016 MINOR AMENDMENTS  
C 02-02-2016 FOR DAYLIGHTING STUDY  
B 25-06-2015 NEW WALL ADDED  
A 03-06-2015 FIRST ISSUE

**Revised:**

**ROBSON WARREN**  
**Architects**

**8 Northfields Prospect**  
**Putney Bridge Road**  
**London SW18 1PE**

**Telephone: 020-8871 9349**  
**Facsimile: 020-8871 9489**  
**E-mail: architects@robsonwarren.co.uk**


**Project:**

**DUNSTAN HOUSE**  
**14A ST CROSS STREET**  
**LONDON EC1N 8XA**  
**FOR: STEEPARCHES LTD**

**Drawing:**  
**Lower Ground Floor**

**AS PROPOSED PLANNING**

**Drawn by:** FE **Date:** 01/07/2016  
**Checked:** RWA **Scale:** 1:50 @ A1  
**Job No:** 2394 A **1:100 @ A3**  
**Dwg No:** V1/1100 **Revision:** D

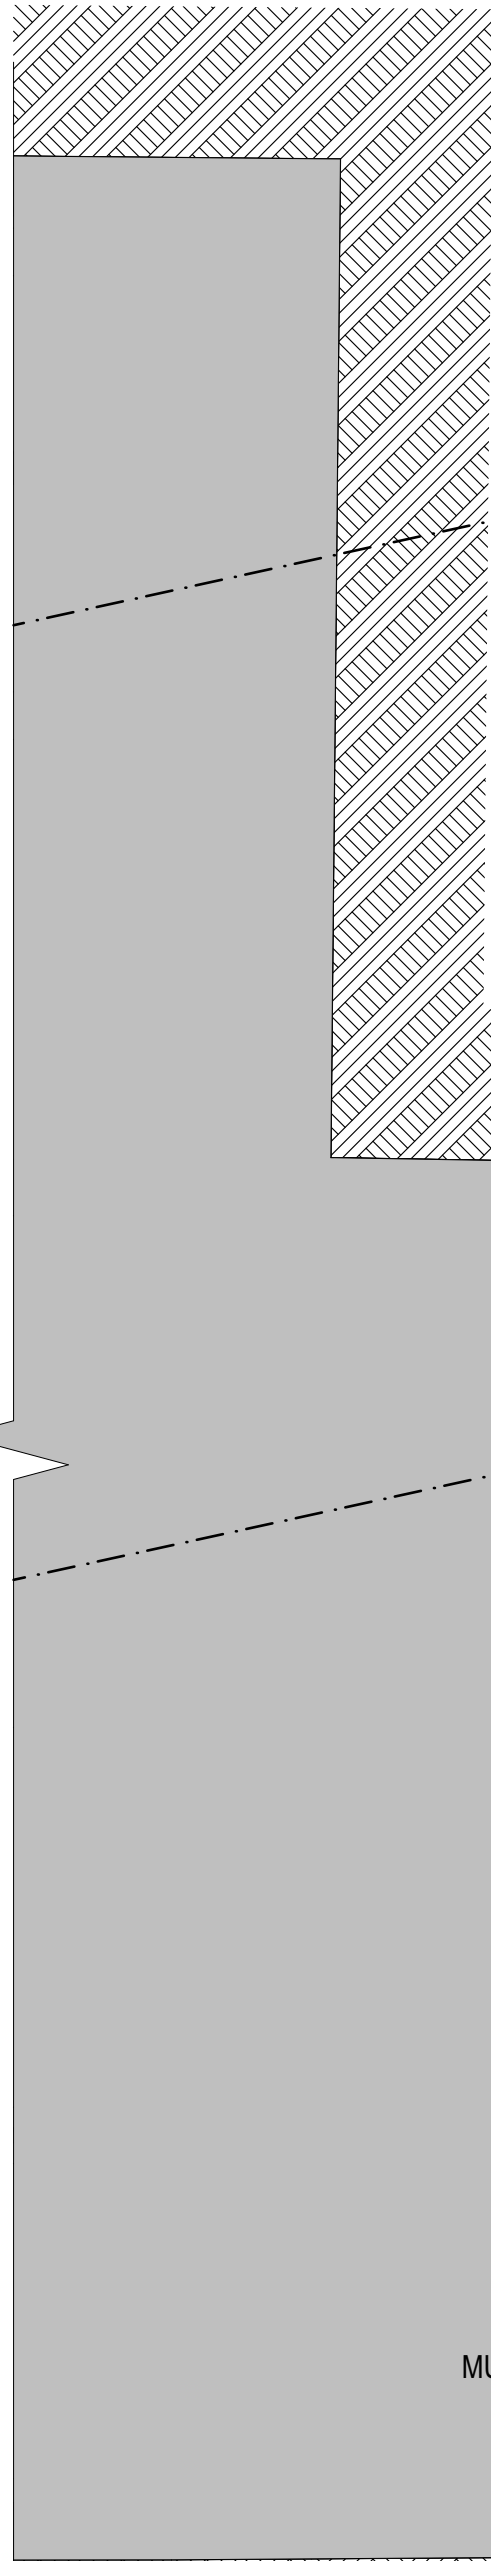

MUNRO HOUSE

Lower Ground Floor  
AS PROPOSED PLANNING

