


- Notes:**
- 1 ALL DIMENSIONS TO BE CHECKED ON SITE BEFORE COMMENCING WORK OR MANUFACTURE OF COMPONENTS. ANY DISCREPANCY OR OMISSION TO BE REPORTED TO THE ARCHITECT IMMEDIATELY.
 - 2 © COPYRIGHT ROBSON WARREN ARCHITECTS LIMITED. ALL RIGHTS RESERVED.

WALL LEGEND

- EXISTING STRUCTURE
- EXISTING STRUCTURE TO BE DEMOLISHED
- PROPOSED STRUCTURE

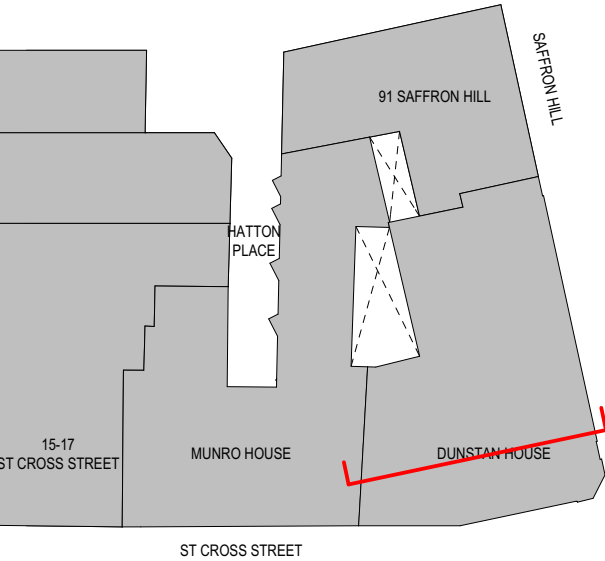

F 01-07-2016 MINOR AMENDMENTS
E 23-05-2016 SW CORNER REVISED
D 02-02-2016 FOR DAYLIGHTING STUDY
C 22-07-2015 GENERAL UPDATE
B 25-06-2015 DUCT ADDED IN LIGHT WELL
A 03-06-2015 FIRST ISSUE
Revised:

ROBSON WARREN Architects
8 Northfields Prospect
Putney Bridge Road
London SW18 1PE
Telephone: 020-8871 9349
Facsimile: 020-8871 9489
E-mail: architects@robsonwarren.co.uk

Project:
DUNSTAN HOUSE
14A ST CROSS STREET
LONDON EC1N 8XA
FOR: STEEPARCHES LTD

Drawing:
E-02 Section

AS PROPOSED PLANNING

Drawn by: FE Date: 01/07/2016
Checked: RWA Scale: 1:50 @ A1
Job No: 2394 A 1:100 @ A3
Dwg No: V1/1114 Revision: F