


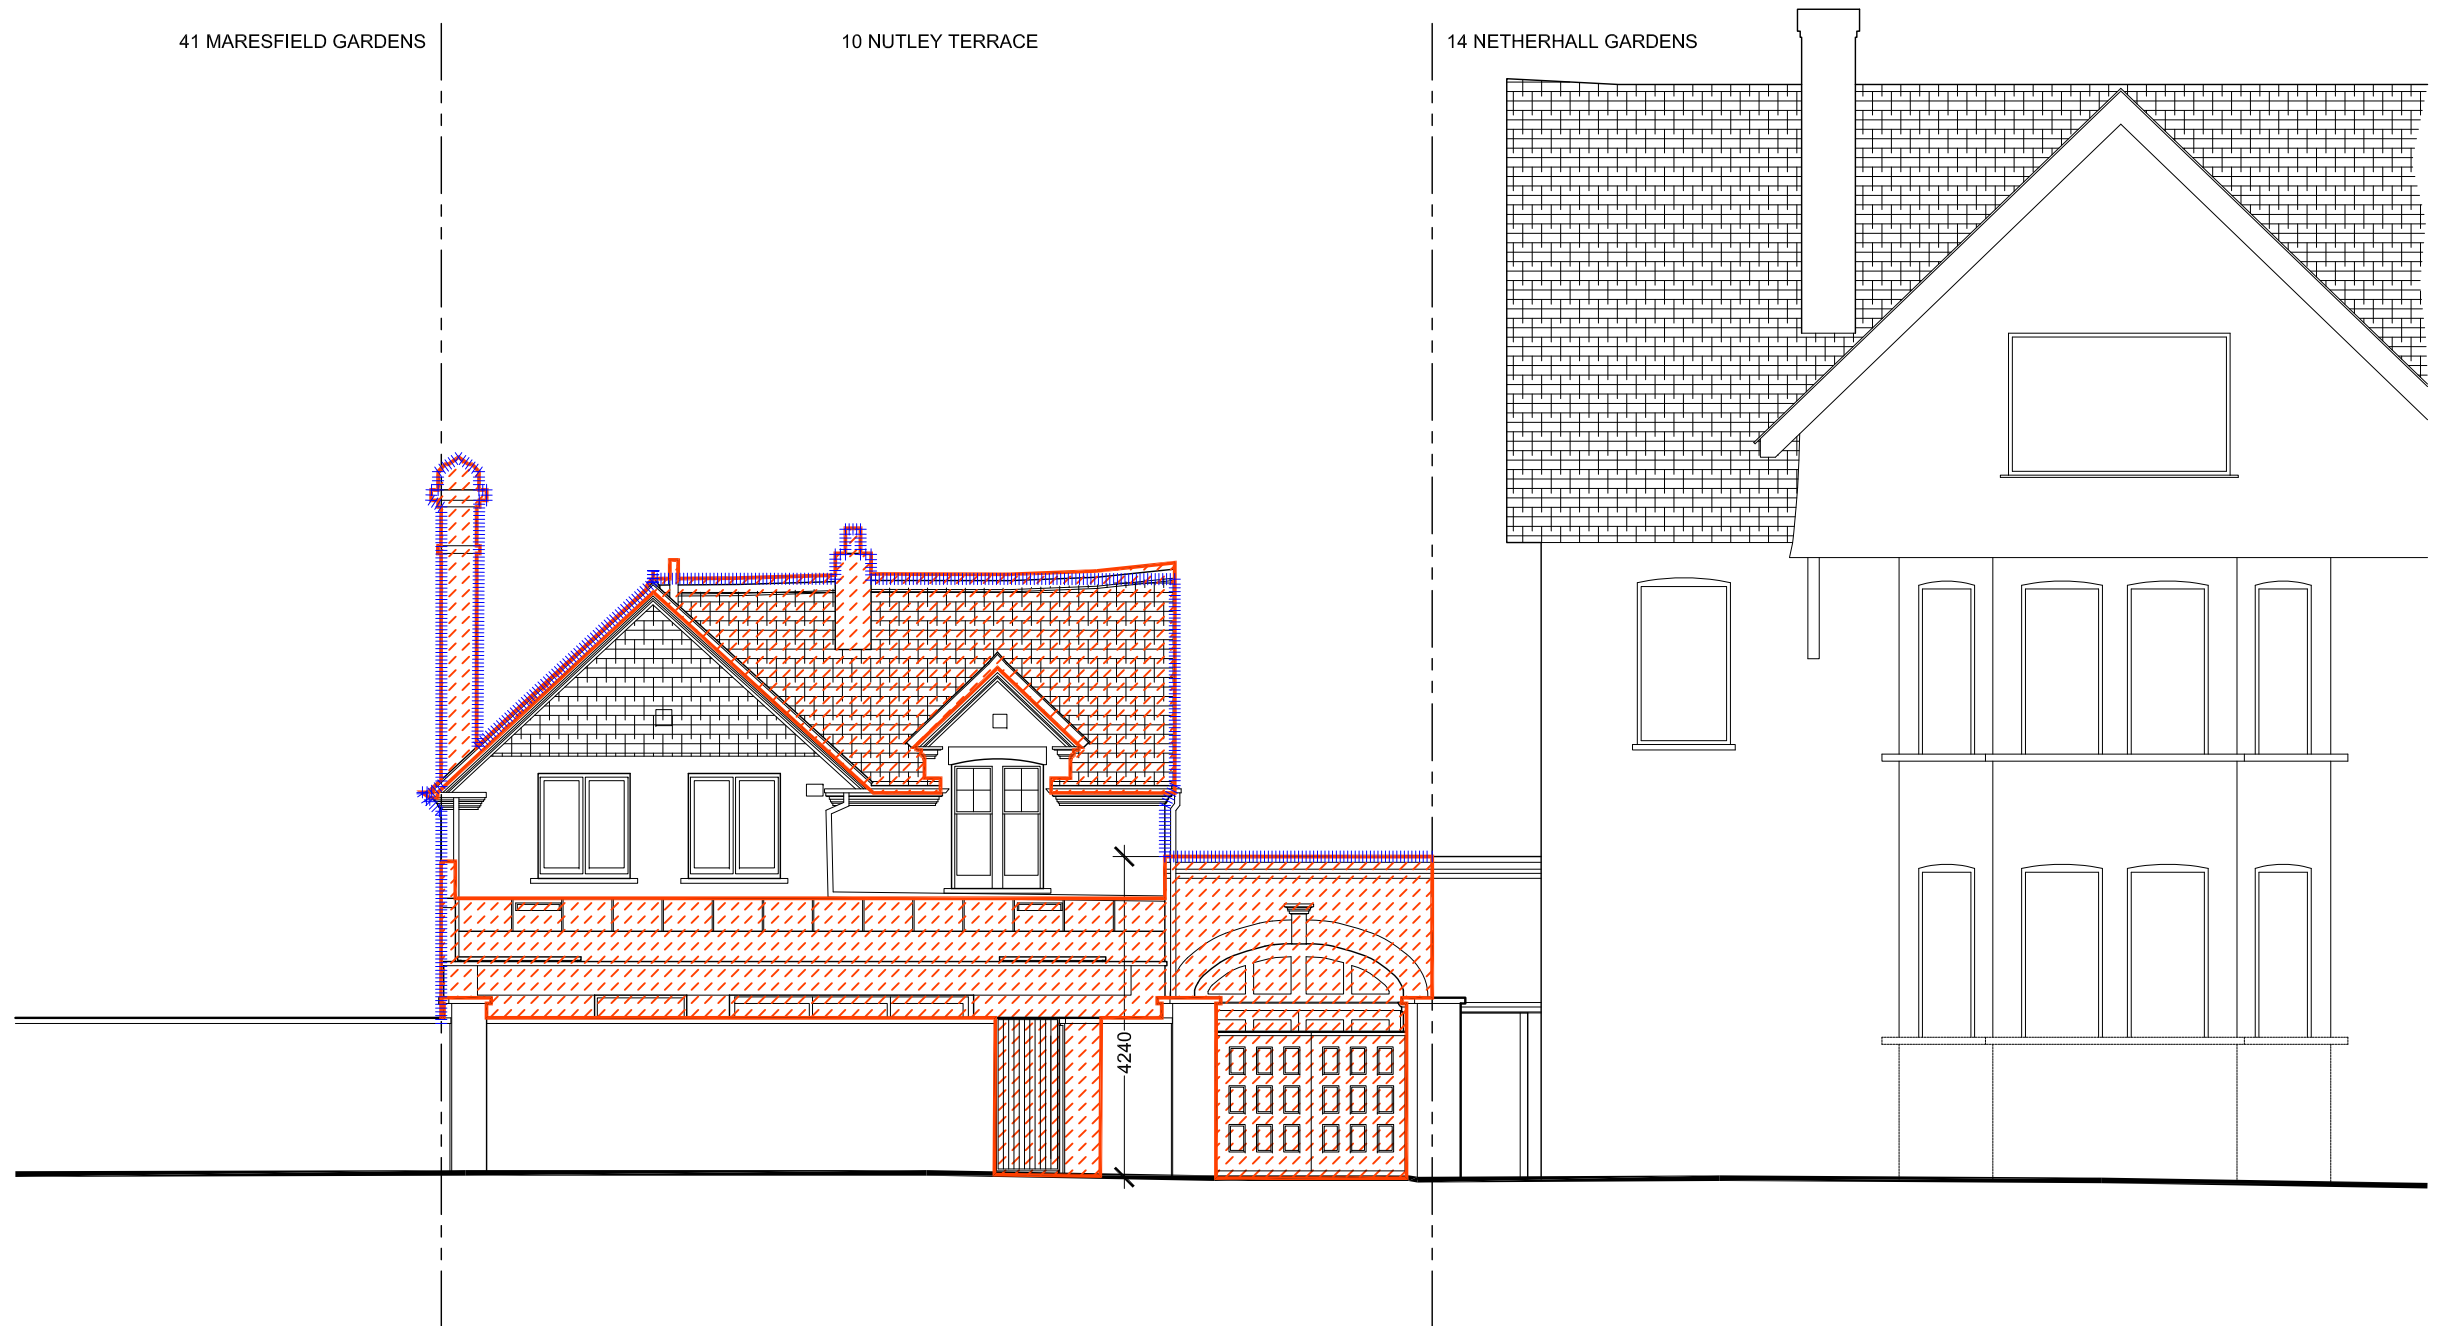

41 MARESFIELD GARDENS

10 NUTLEY TERRACE

14 NETHERHALL GARDENS



SCALE BAR 1:50 (IN METERS @ A1)
SCALE BAR 1:100 (IN METERS @ A3)

<p>general notes</p> <p>THIS DRAWING IS COPYRIGHT OF STUDIO MARK RUTHVEN. THIS DRAWING MUST BE READ IN CONJUNCTION WITH THE DESIGNER'S RISK ASSESSMENT, SPECIFICATION AND ALL OTHER RELEVANT DOCUMENTATION AND DRAWINGS. STUDIO MARK RUTHVEN ACCEPTS NO LIABILITY FOR ANY EXPENSE, LOSS OR DAMAGE OF WHATSOEVER NATURE AND HOWEVER ARISING FROM ANY VARIATION MADE TO THIS DRAWING OR IN THE EXECUTION OF THE WORK TO WHICH IT RELATES WHICH HAS NOT BEEN REFERRED TO THEM AND THEIR APPROVAL OBTAINED.</p> <p>FOR THE PURPOSE OF CONSTRUCTION DO NOT SCALE FROM THIS DRAWING OR THE COMPUTER DIGITAL DATA, ONLY FIGURED DIMENSIONS ARE TO BE USED.</p> <p>IF IN DOUBT ASK.</p>	<p>notes</p>	<p>LEGEND</p> <p> EXISTING BUILDING ELEMENTS TO BE DEMOLISHED</p> <p> OUTLINE OF PROPOSED DEVELOPMENT</p>	<table border="1"> <tr> <th>rev</th> <th>notes</th> <th>date</th> <th>by</th> <th>checked</th> </tr> <tr> <td>B</td> <td>FURTHER REINSTATED ELEMENTS AS AGREED</td> <td>23/06/16</td> <td>MP/MPR</td> <td></td> </tr> <tr> <td>A</td> <td>RETAINED ELEMENTS AS AGREED</td> <td>02/02/16</td> <td>MP/MPR</td> <td></td> </tr> <tr> <td>-</td> <td>PLANNING APPLICATION</td> <td>11/11/15</td> <td>MP/MPR</td> <td></td> </tr> </table>	rev	notes	date	by	checked	B	FURTHER REINSTATED ELEMENTS AS AGREED	23/06/16	MP/MPR		A	RETAINED ELEMENTS AS AGREED	02/02/16	MP/MPR		-	PLANNING APPLICATION	11/11/15	MP/MPR		<p>project name 10 NUTLEY TERRACE LONDON NW3 5SB</p> <p>drawing title EXIST'G STREET DEMO. ELEVATION & OUTLINE OF PROPOSAL</p>	<p>StudioMarkRuthven architecture</p> <p>1st Floor, 9 Leighton Place, London NW5 2QL 11 & 13 Patwell Street, Bruton BA10 0EQ T 020 7 485 0050</p>
rev	notes	date	by	checked																					
B	FURTHER REINSTATED ELEMENTS AS AGREED	23/06/16	MP/MPR																						
A	RETAINED ELEMENTS AS AGREED	02/02/16	MP/MPR																						
-	PLANNING APPLICATION	11/11/15	MP/MPR																						
<p>purpose of issue</p> <p>PLANNING</p>			<p>scale 1:100 @ A3 1:50 @ A1</p> <p>date 11.06.15</p> <p>drawn by MP checked MR</p>	<p>project ref. drawing no. revision</p> <p>NUT NUT-X-350 B</p>																					