



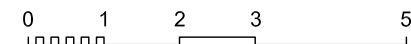

DASHED LINE REPRESENTS CONSENTED SIDE ELEVATION OF 14 NETHERHALL GARDENS, BEYOND, EXTRAPOLATED FROM DRAWING NO.: E\_040\_G200\_001 FROM THE PLANING PORTAL WEBSITE

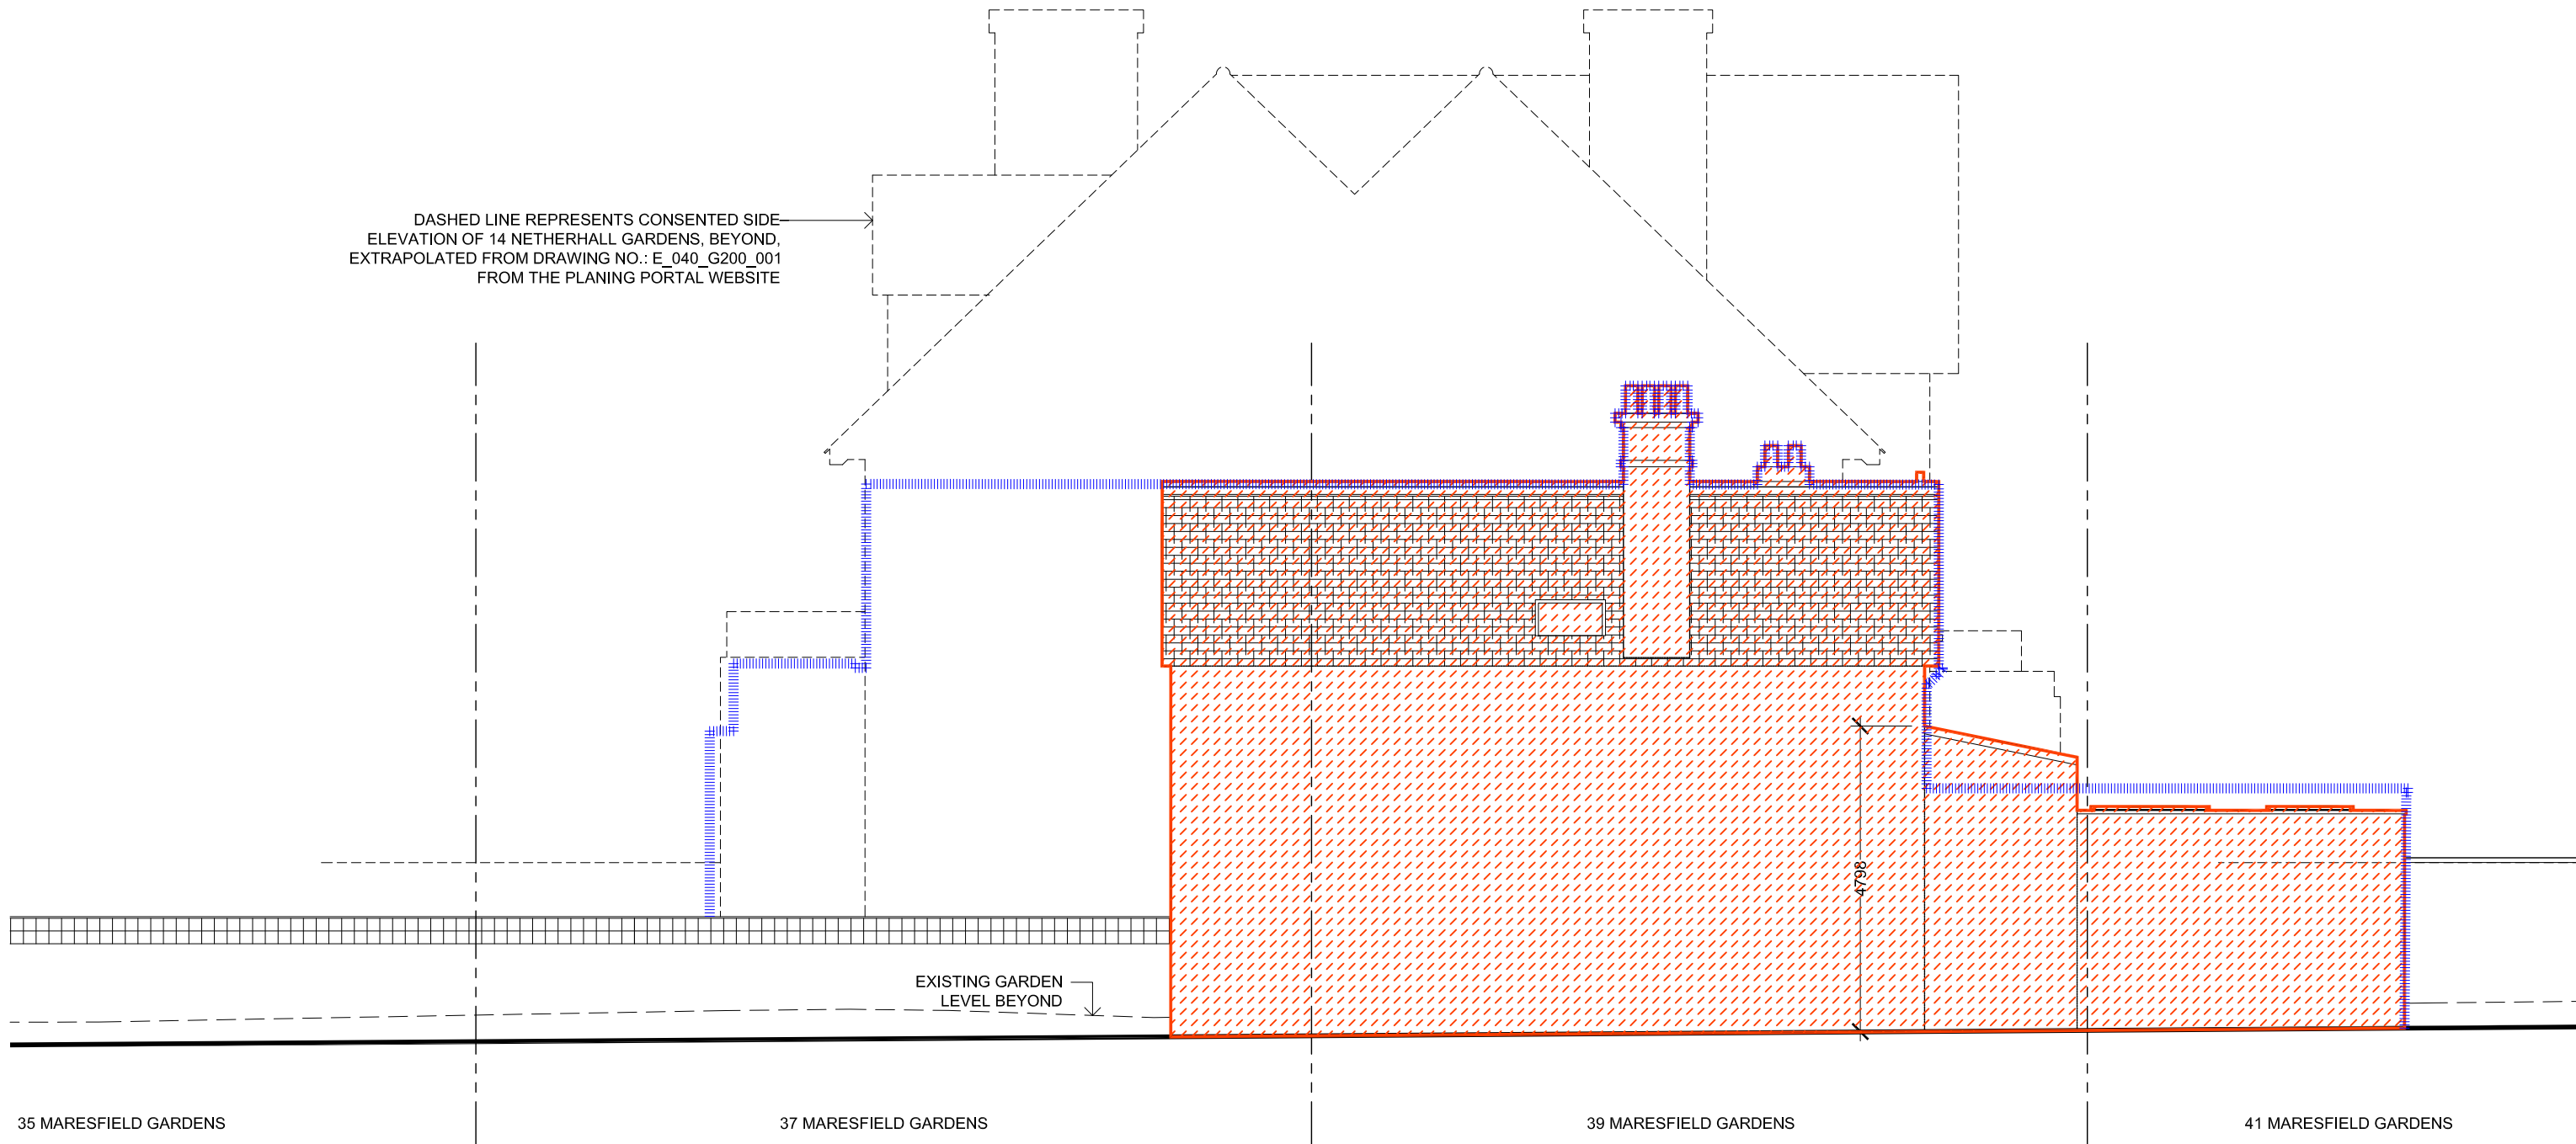

SCALE BAR 1:50 (IN METERS @ A1)  
SCALE BAR 1:100 (IN METERS @ A3)


<b>general notes</b>	<b>notes</b>
THIS DRAWING IS COPYRIGHT OF STUDIO MARK RUTHVEN. THIS DRAWING MUST BE READ IN CONJUNCTION WITH THE DESIGNER'S RISK ASSESSMENT, SPECIFICATION AND ALL OTHER RELEVANT DOCUMENTATION AND DRAWINGS. STUDIO MARK RUTHVEN ACCEPTS NO LIABILITY FOR ANY EXPENSE, LOSS OR DAMAGE OF WHATSOEVER NATURE AND HOWEVER ARISING FROM ANY VARIATION MADE TO THIS DRAWING OR IN THE EXECUTION OF THE WORK TO WHICH IT RELATES WHICH HAS NOT BEEN REFERRED TO THEM AND THEIR APPROVAL OBTAINED.  FOR THE PURPOSE OF CONSTRUCTION DO NOT SCALE FROM THIS DRAWING OR THE COMPUTER DIGITAL DATA, ONLY FIGURED DIMENSIONS ARE TO BE USED.  IF IN DOUBT ASK.	
<b>purpose of issue</b>	
<b>PLANNING</b>	

--	--

<b>LEGEND</b>	
	EXISTING BUILDING ELEMENTS TO BE DEMOLISHED
	OUTLINE OF PROPOSED DEVELOPMENT

<b>rev</b>	<b>notes</b>	<b>date</b>	<b>by</b>	<b>checked</b>
B	FURTHER REINSTATED ELEMENTS AS AGREED; EXISTING ROOFLIGHT INDICATED	23/06/16	MP/MPR	
A	RETAINED ELEMENTS AS AGREED	02/02/16	MP/MPR	
-	PLANNING APPLICATION	11/11/15	MP/MPR	

<b>project name</b>	<b>10 NUTLEY TERRACE LONDON NW3 5SB</b>
<b>drawing title</b>	EXIST'G SIDE/EAST DEMO. ELEVATION & OUTLINE OF PROPOSED
<b>scale</b>	1:100 @ A3   1:50 @ A1
<b>date</b>	11.06.15
<b>drawn by</b>	.
<b>checked</b>	.

<b>StudioMarkRuthven architecture</b>	
1st Floor, 9 Leighton Place, London NW5 2QL 11 & 13 Patwell Street, Bruton BA10 0EQ T 020 7 485 0050	
<b>project ref.</b>	<b>drawing no.</b>
NUT	NUT-X-353
<b>revision</b>	<b>B</b>