

wagamama

Camden

Doc Title: CAMDEN.cdr
Revision: 2
Date: 01.07.2016

Site Details: 11 Jamestown Rd,
London NW1 7BW

Visual prepared and produced by:

northampton **SIGNS**

📞 01604 758 198
@ sales@northamptonsigns.co.uk
🌐 northamptonsigns.co.uk

Elevations

Client: wagamama
Brand: wagamama
Site: Camden
Drawn By: GS
Start Date: 09/05/2016
Scale: 1:100 @A3
Rev Number: 2
Rev Date: 01/07/2016

- Revision Notes:
- 1: INITIAL RELEASE
 - 2: Elevation drawings added
 - 3: #
 - 4: #
 - 5: #
 - 6: #
 - 7: #
 - 8: #
 - 9: #
 - 10: #


Colour References:

Other Notes:
#


Drawing Title:
CAMDEN.cdr

File Path:
M:\data\Drawings\Wagamama DWG\
CAMDEN\COREL

Account Manager: Chris Aslett
Survey Notes:
Drawing Sign Off:

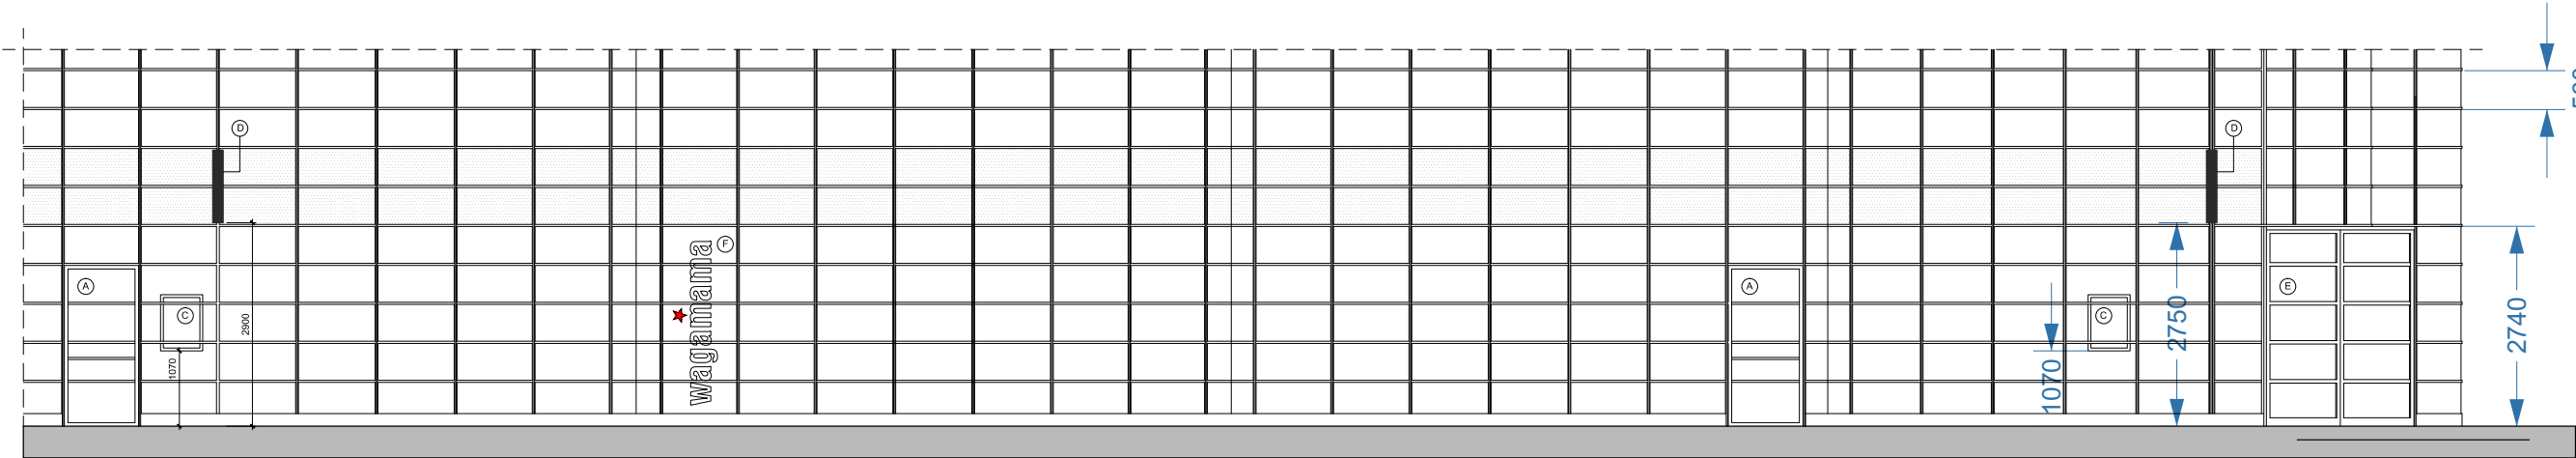

ELEVATION A

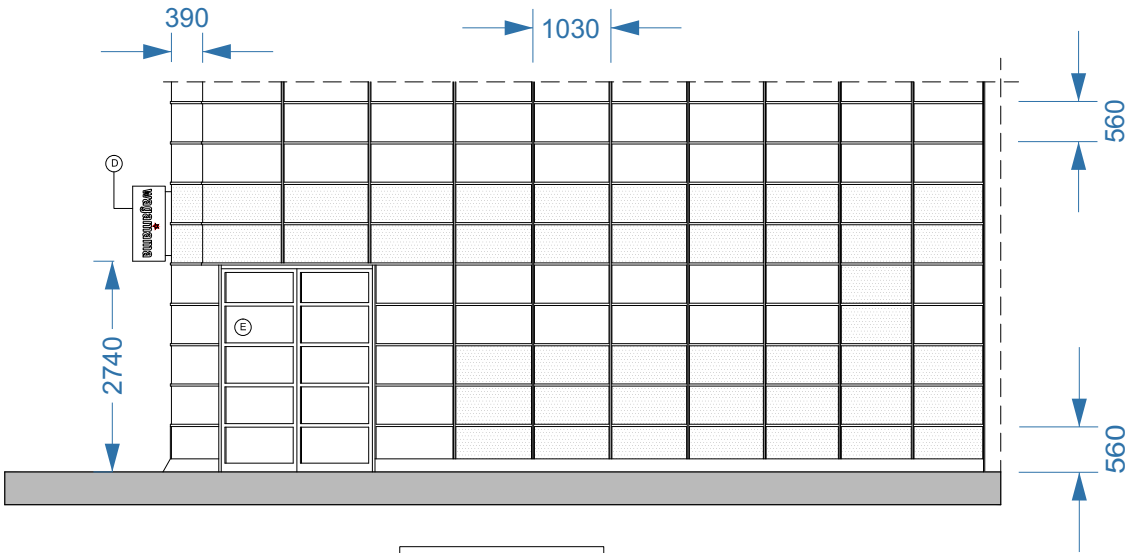

ELEVATION B





internally illuminated projection sign
reference: tbc

note: to be positioned no less than 2.3m
from ground level to underside of sign


2no. trays with 50mm deep returns back to back
finished RAL 9005 matte black.
Trays to be fret cut and backed up with opal acrylic.
Star to have red vinyl to face.
Red acrylic detail all round as shown.
All illuminated via white LEDs

1:10@A3

Signage Elements

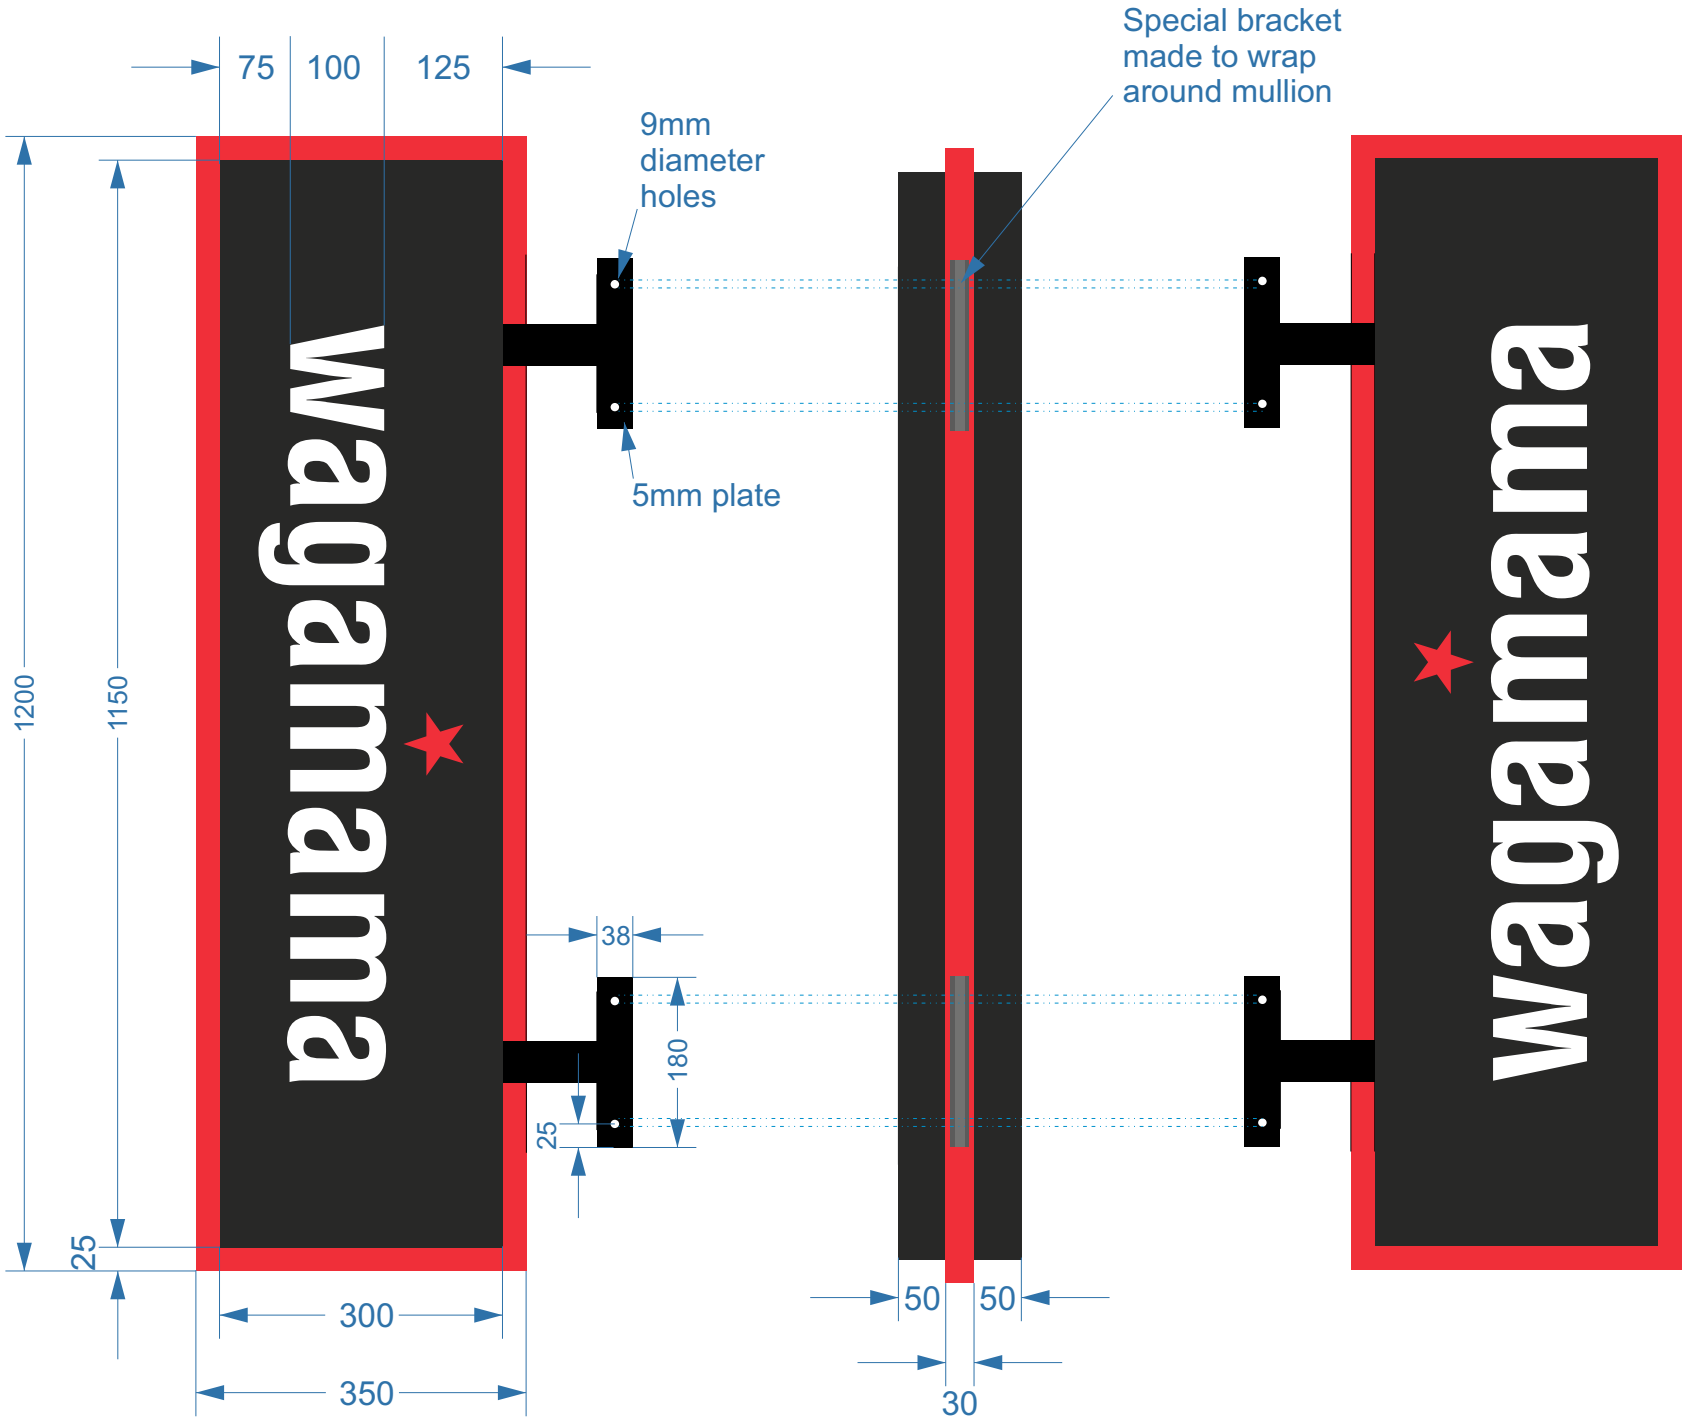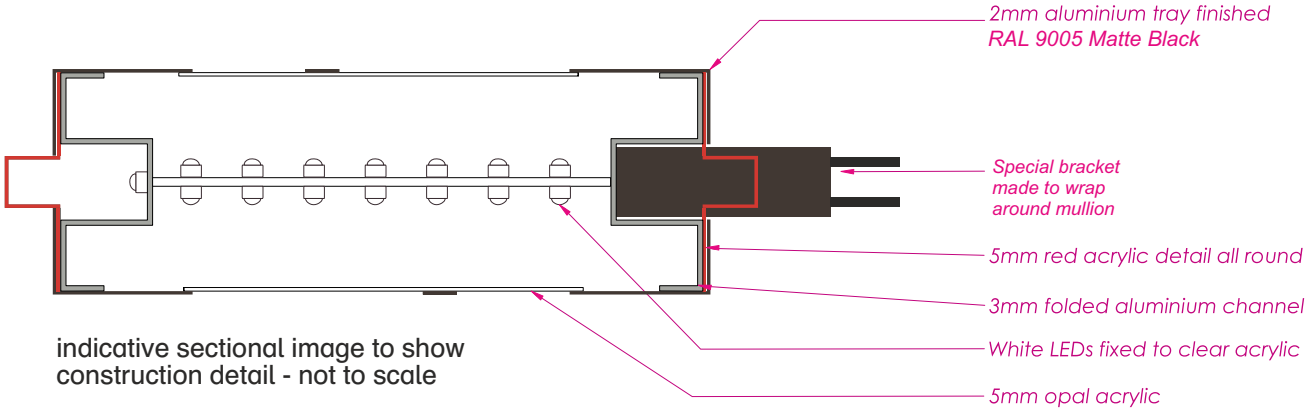

fixing plate detail

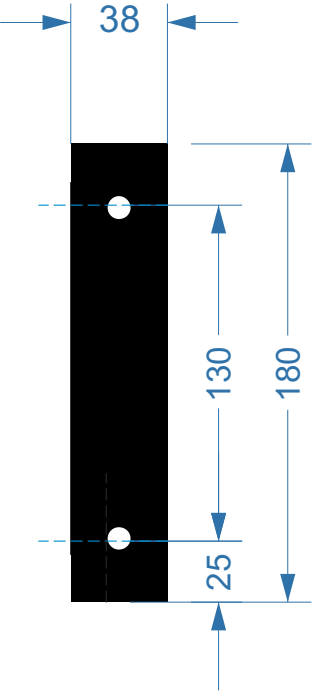

Client: wagamama

Brand: wagamama

Site: Camden

Drawn By: GS

Start Date: 09/05/2016

Scale: 1:8 @A3

Rev Number: 2

Rev Date: 01/07/2016

Revision Notes:

1: INITIAL RELEASE

2: Elevation drawings added

3: #

4: #

5: #

6: #

7: #

8: #

9: #

10: #

Colour References:

Other Notes:

#

Drawing Title:

CAMDEN.cdr

File Path:

M:\data\Drawings\Wagamama DWG\
CAMDEN\COREL

Account Manager: Chris Aslett

Survey Notes:

Drawing Sign Off:

Page: 3 of 5

Unit 5 Stour Road
Ross Road Industry
Northampton NN5 5AA

01604 758 198

01604 759 515

www.northamptonsigns.co.uk

info@northamptonsigns.co.uk

Photomontages



EXISTING



PROPOSED [INDICATIVE ONLY]

Client: wagamama
Brand: wagamama
Site: Camden
Drawn By: GS
Start Date: 09/05/2016
Scale: nts @A3
Rev Number: 2
Rev Date: 01/07/2016
Revision Notes:
1: INITIAL RELEASE
2: Elevation drawings added
3: #
4: #
5: #
6: #
7: #
8: #
9: #
10: #
Colour References:
Other Notes:
#
Drawing Title:
CAMDEN.cdr
File Path:
M:\data\Drawings\Wagamama DWG\CAMDEN\COREL
Account Manager: Chris Aslett
Survey Notes:
Drawing Sign Off:
Page: 4 of 5
Unit 5 Stour Road Ross Road Industry Northampton NN5 5AA
01604 758 198
01604 759 515
www.northamptonsigns.co.uk
info@northamptonsigns.co.uk