

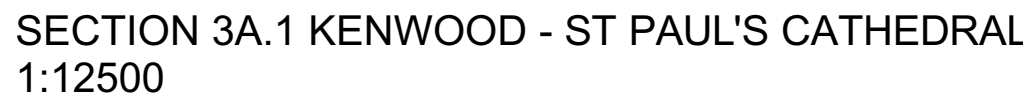


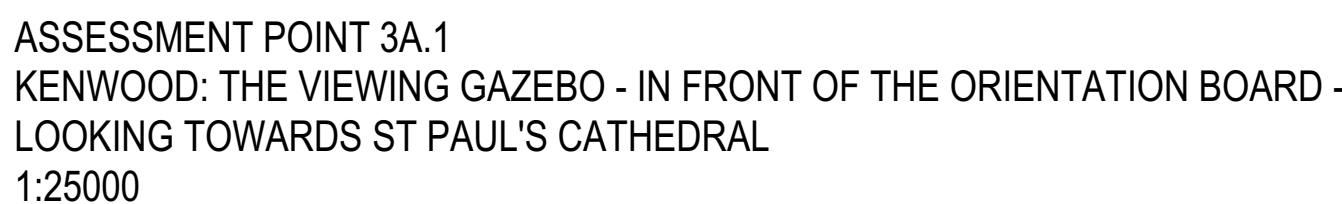

- 1 ALL DIMENSIONS TO BE CHECKED ON SITE BEFORE  
COMMENCING WORK OR MANUFACTURE OF  
COMPONENTS. ANY DISCREPANCY OR OMISSION TO  
BE REPORTED TO THE ARCHITECT IMMEDIATELY.
- 2 © COPYRIGHT ROBSON WARREN ARCHITECTS  
LIMITED. ALL RIGHTS RESERVED.

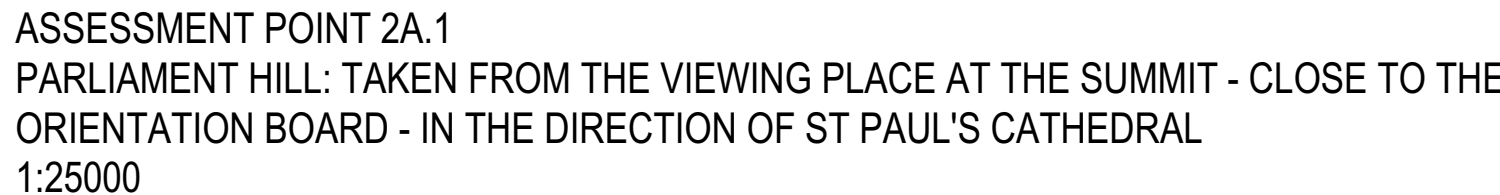

A 03-06-2015 FIRST ISSUE

***Revised:***

**ROBSON WARREN**  
*Architects*

**8 Northfields Prospect  
Putney Bridge Road  
London SW18 1PE**

Telephone: 020-8871 9349  
Facsimile: 020-8871 9489  
E-mail: [architects@robsonwarren.co.uk](mailto:architects@robsonwarren.co.uk)

**Project:**

**DUNSTAN HOUSE  
14A ST CROSS STREET  
LONDON EC1N 8XA  
FOR: STEEPARCHES LTD**

**Drawing:**  
**LVC STUDY 2**

## AS PROPOSED PLANNING

<b>Drawn by:</b> CB	<b>Date:</b> 23/07/2015
<b>Checked:</b> RWA	<b>Scale:</b> @ A1
<b>Job No:</b> 2394 A	@ A3
<b>Dwg No:</b> V1/1117	<b>Revision:</b> A