


Notes
 Do not scale from drawings. Errors to be reported immediately to the Architect. To be read in conjunction with all relevant Architects', Services and Structural Engineers' drawings. All existing site, trees and building information has been compiled from different sources. All dimensions to be checked on site.

Revisions
 07.16 (P2): Balcony balustrade raised by a step height (185mm) to comply with Building Regulations Part K.

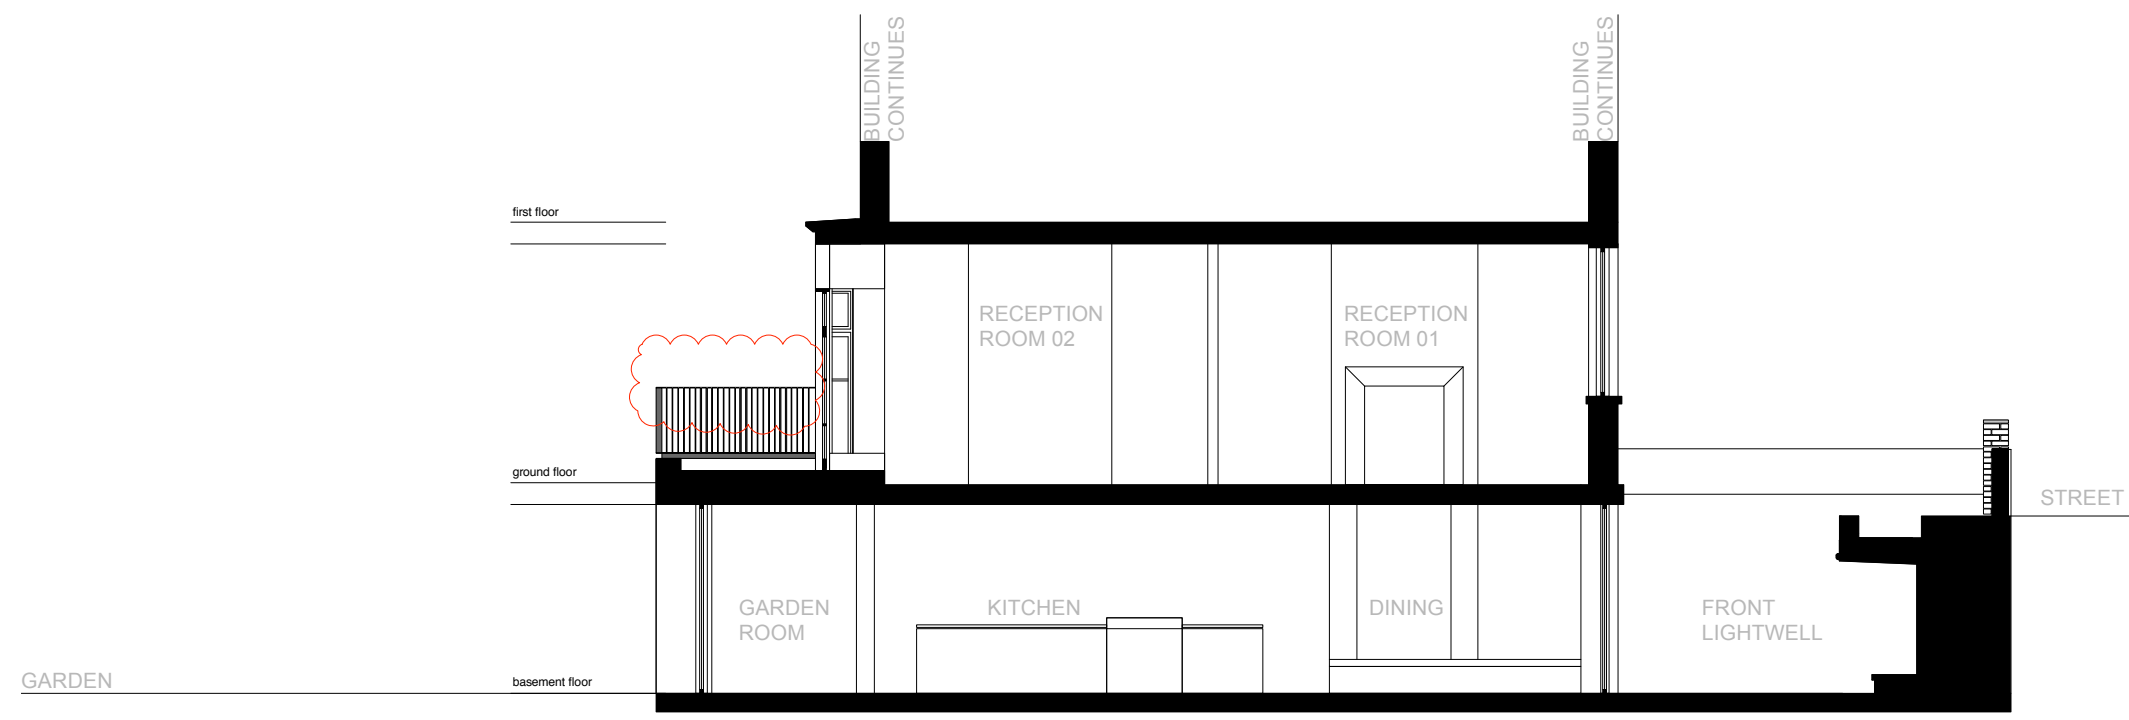

Proposed Long Section CC

NORD

Nord London Ltd
 Unit 9
 5 Durham Yard
 London E2 9QF
 london@nordarchitecture.com
 graeme@nordarchitecture.com
 www.nordarchitecture.com

Contact : Graeme Williamson
 Tel : 0203 620 8298
 Mobile : 07771 590 971

Project _____ Project No. _____

14 St Mark's Crescent NL16033

Client Andrew Stafford

Date 07.16

Issue P2

Drawn By JM Checked By GW

Scale / Format 1:100/A3

Drawing Name Proposed Section CC

Drawing No. / Rev L(00)17