




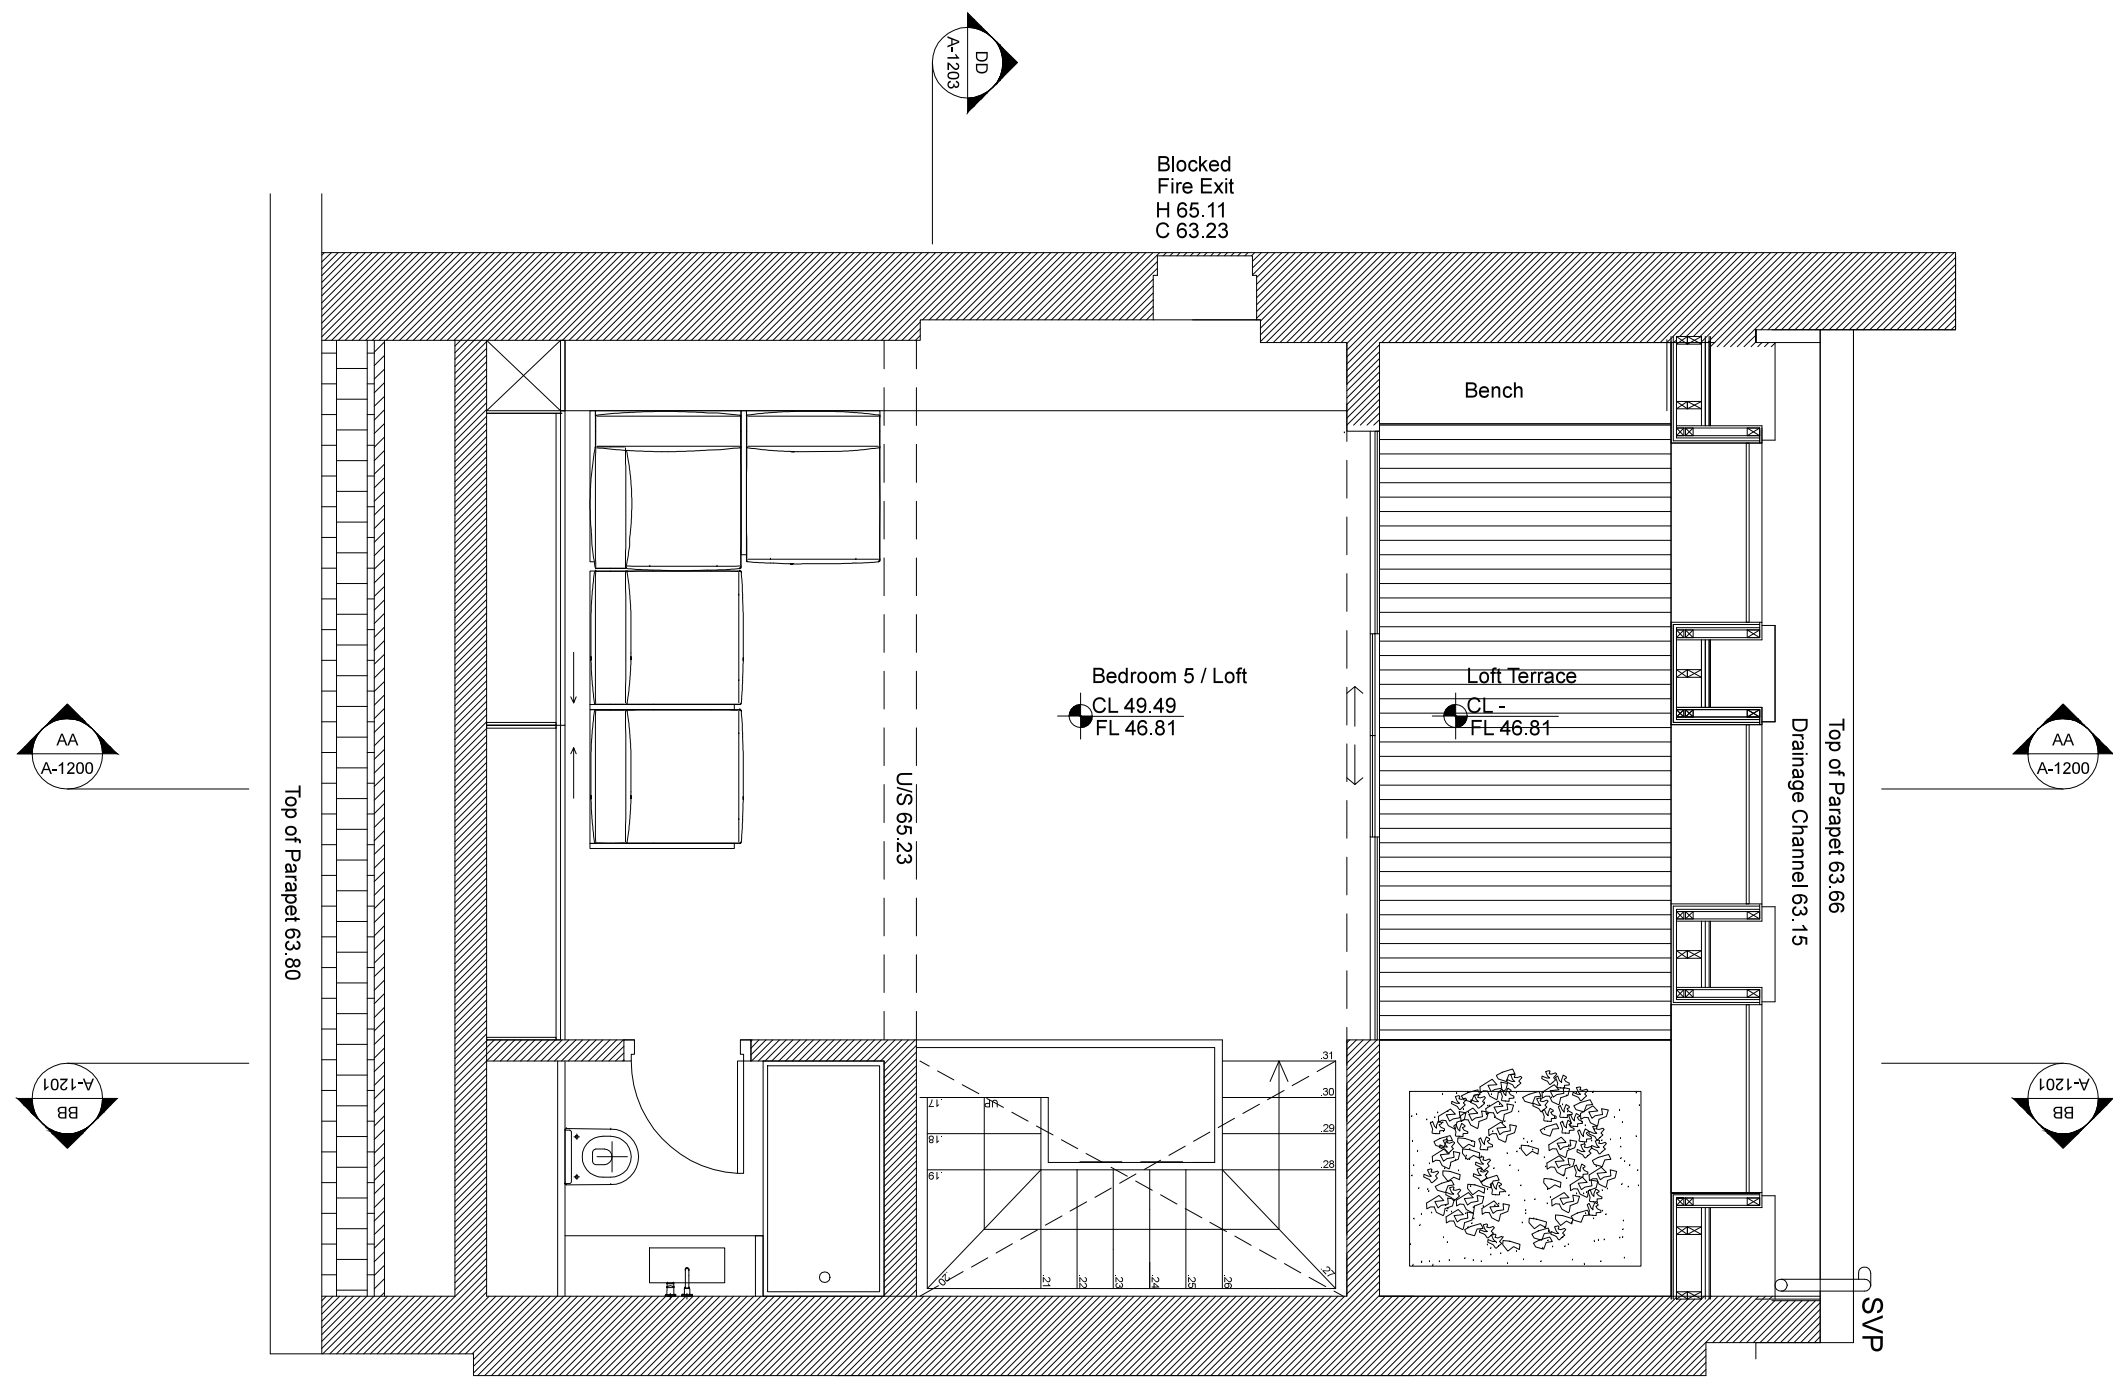


Level 04

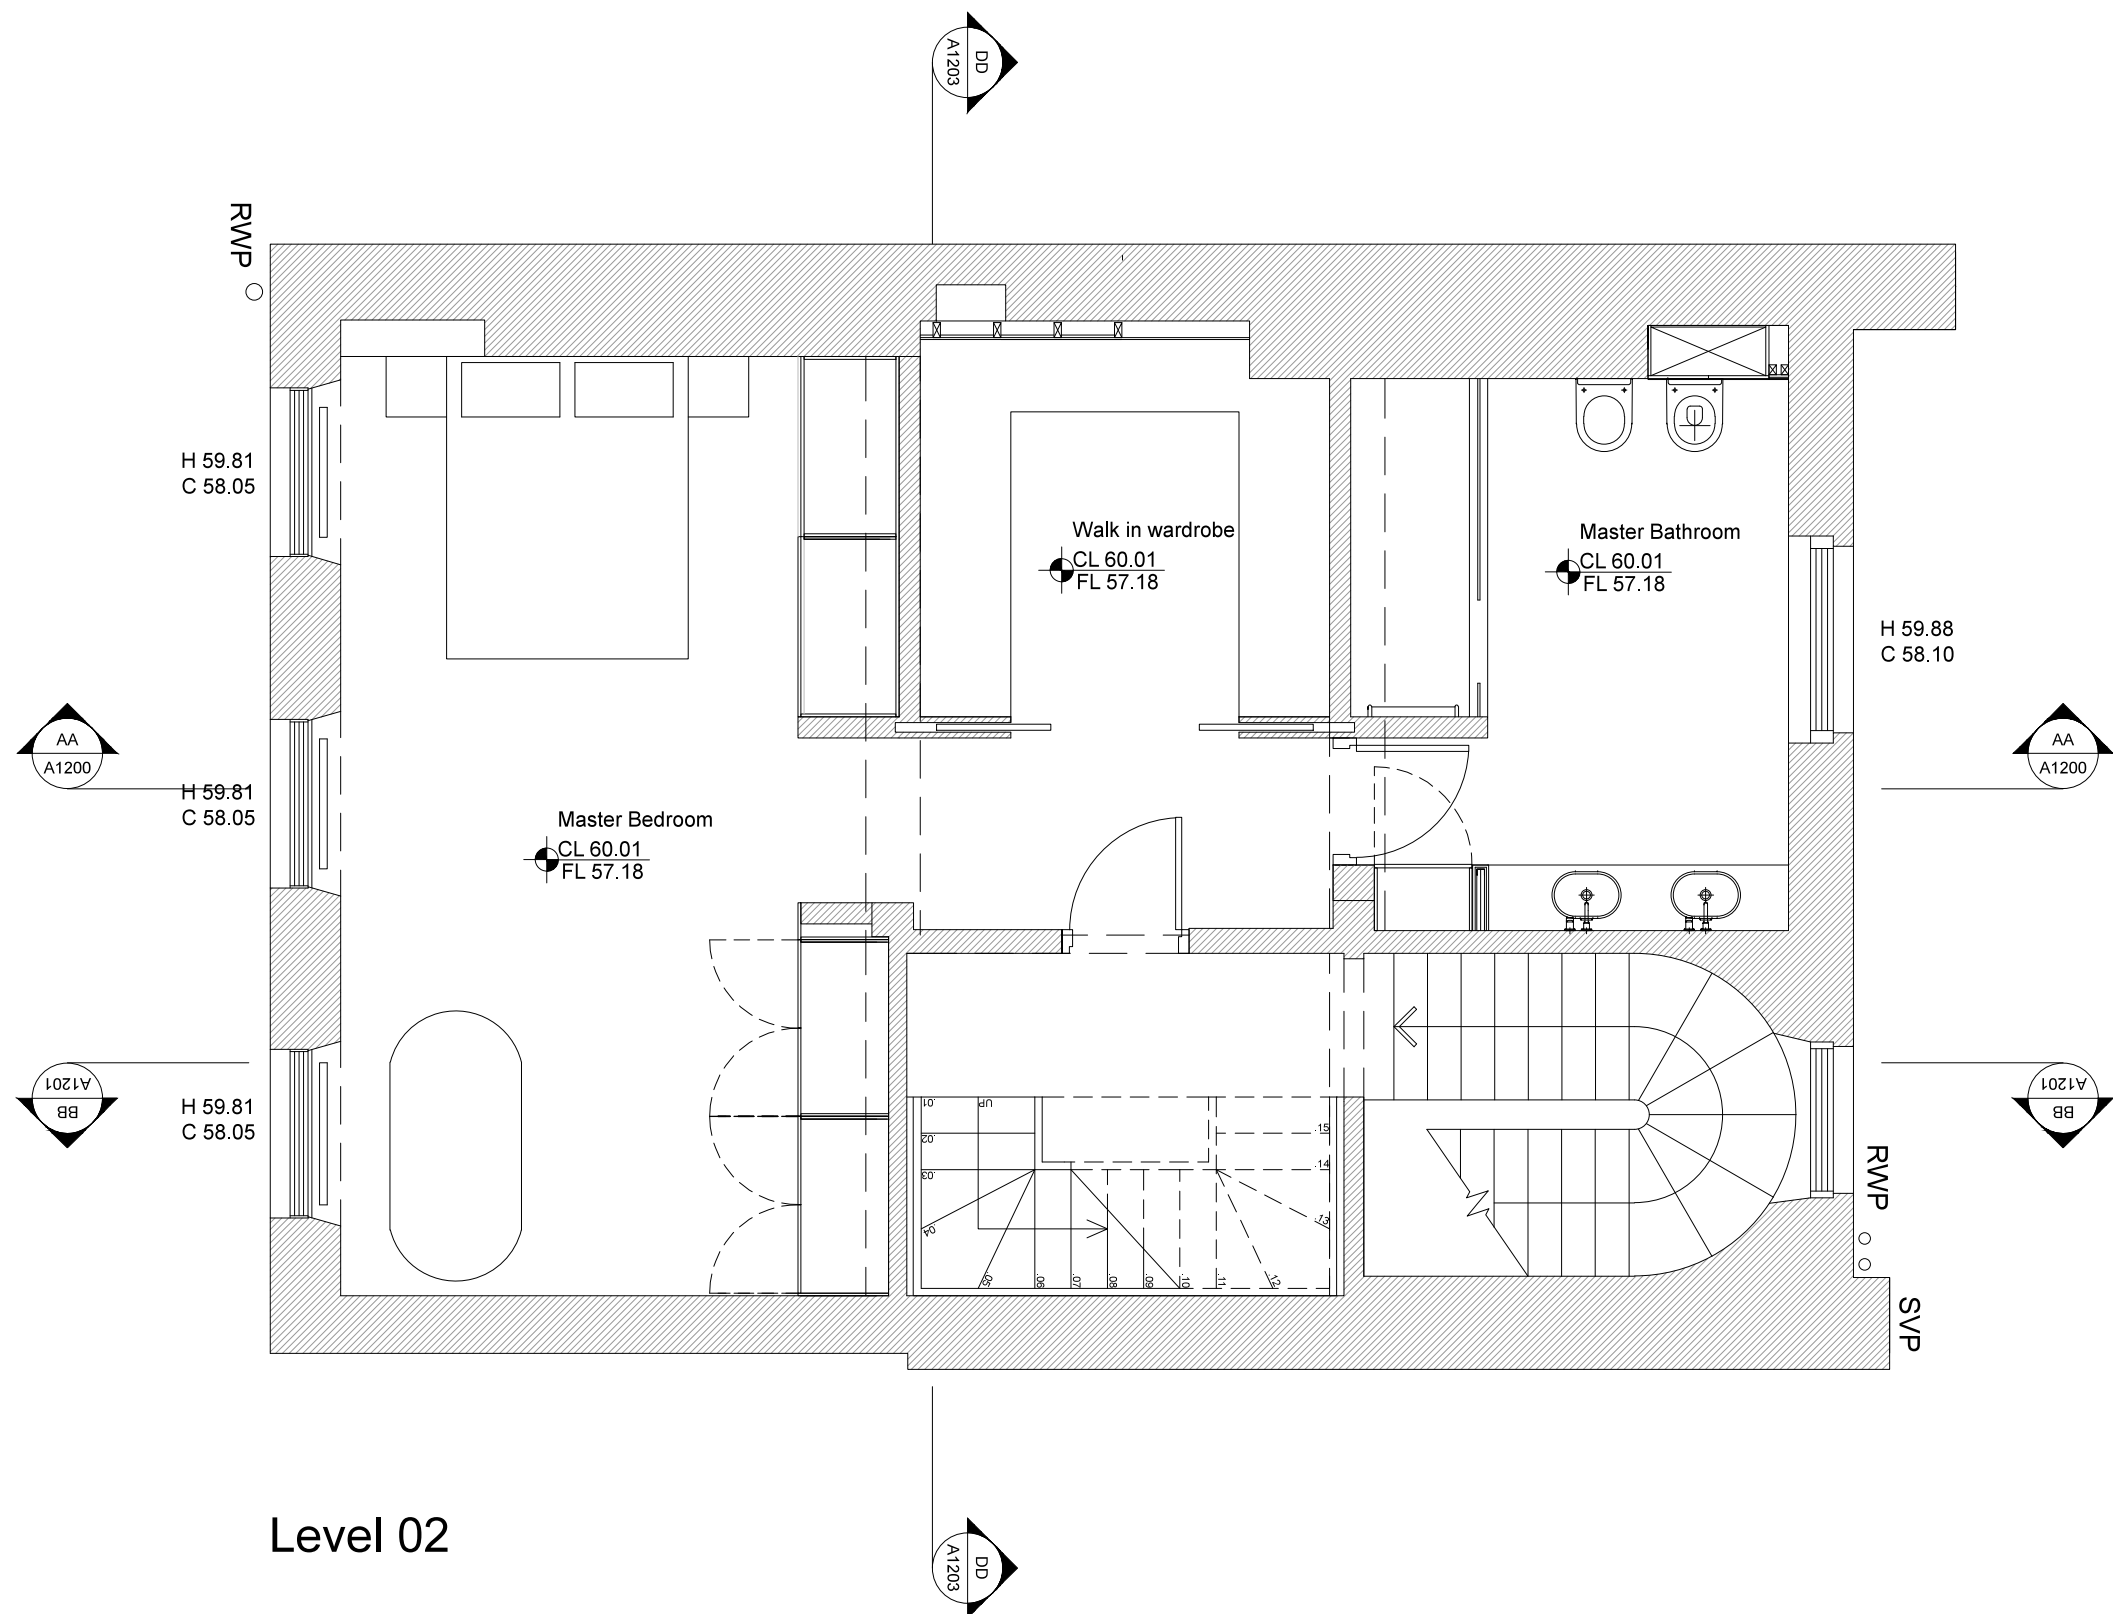

Level 02


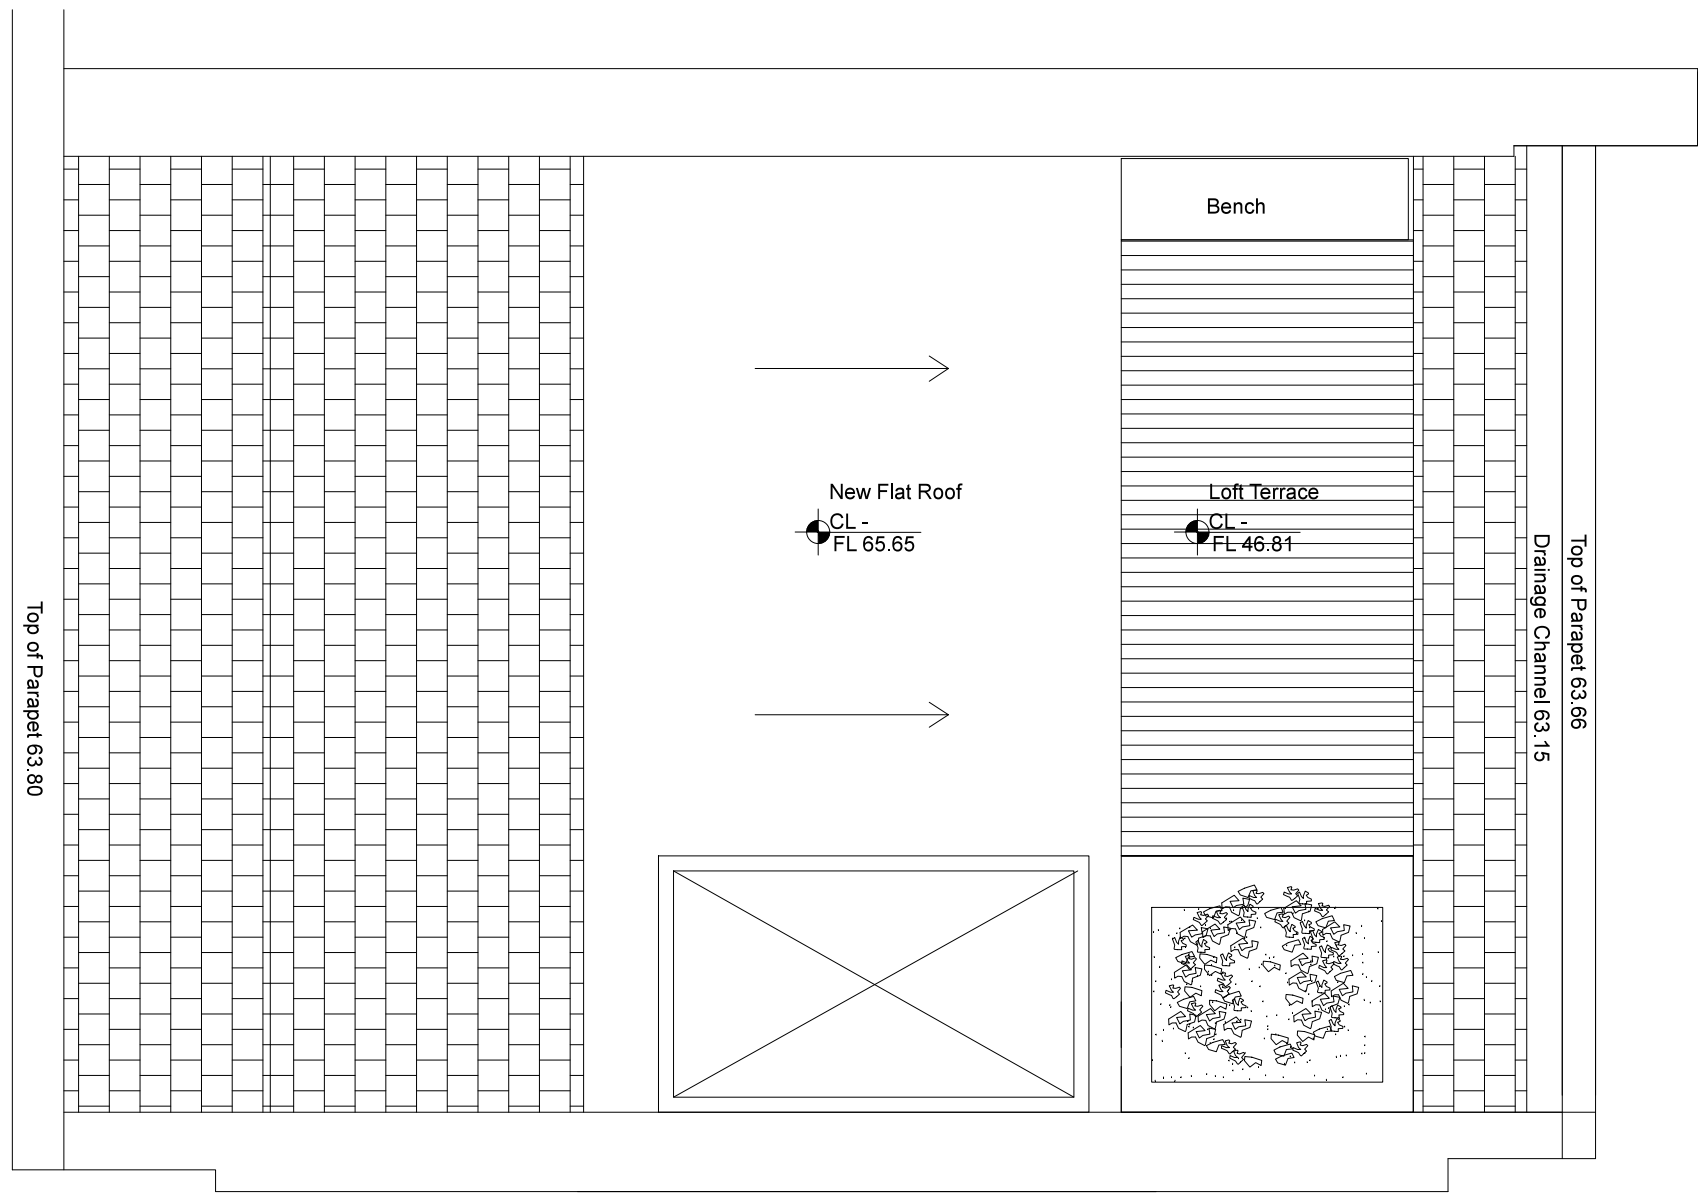


Level 05

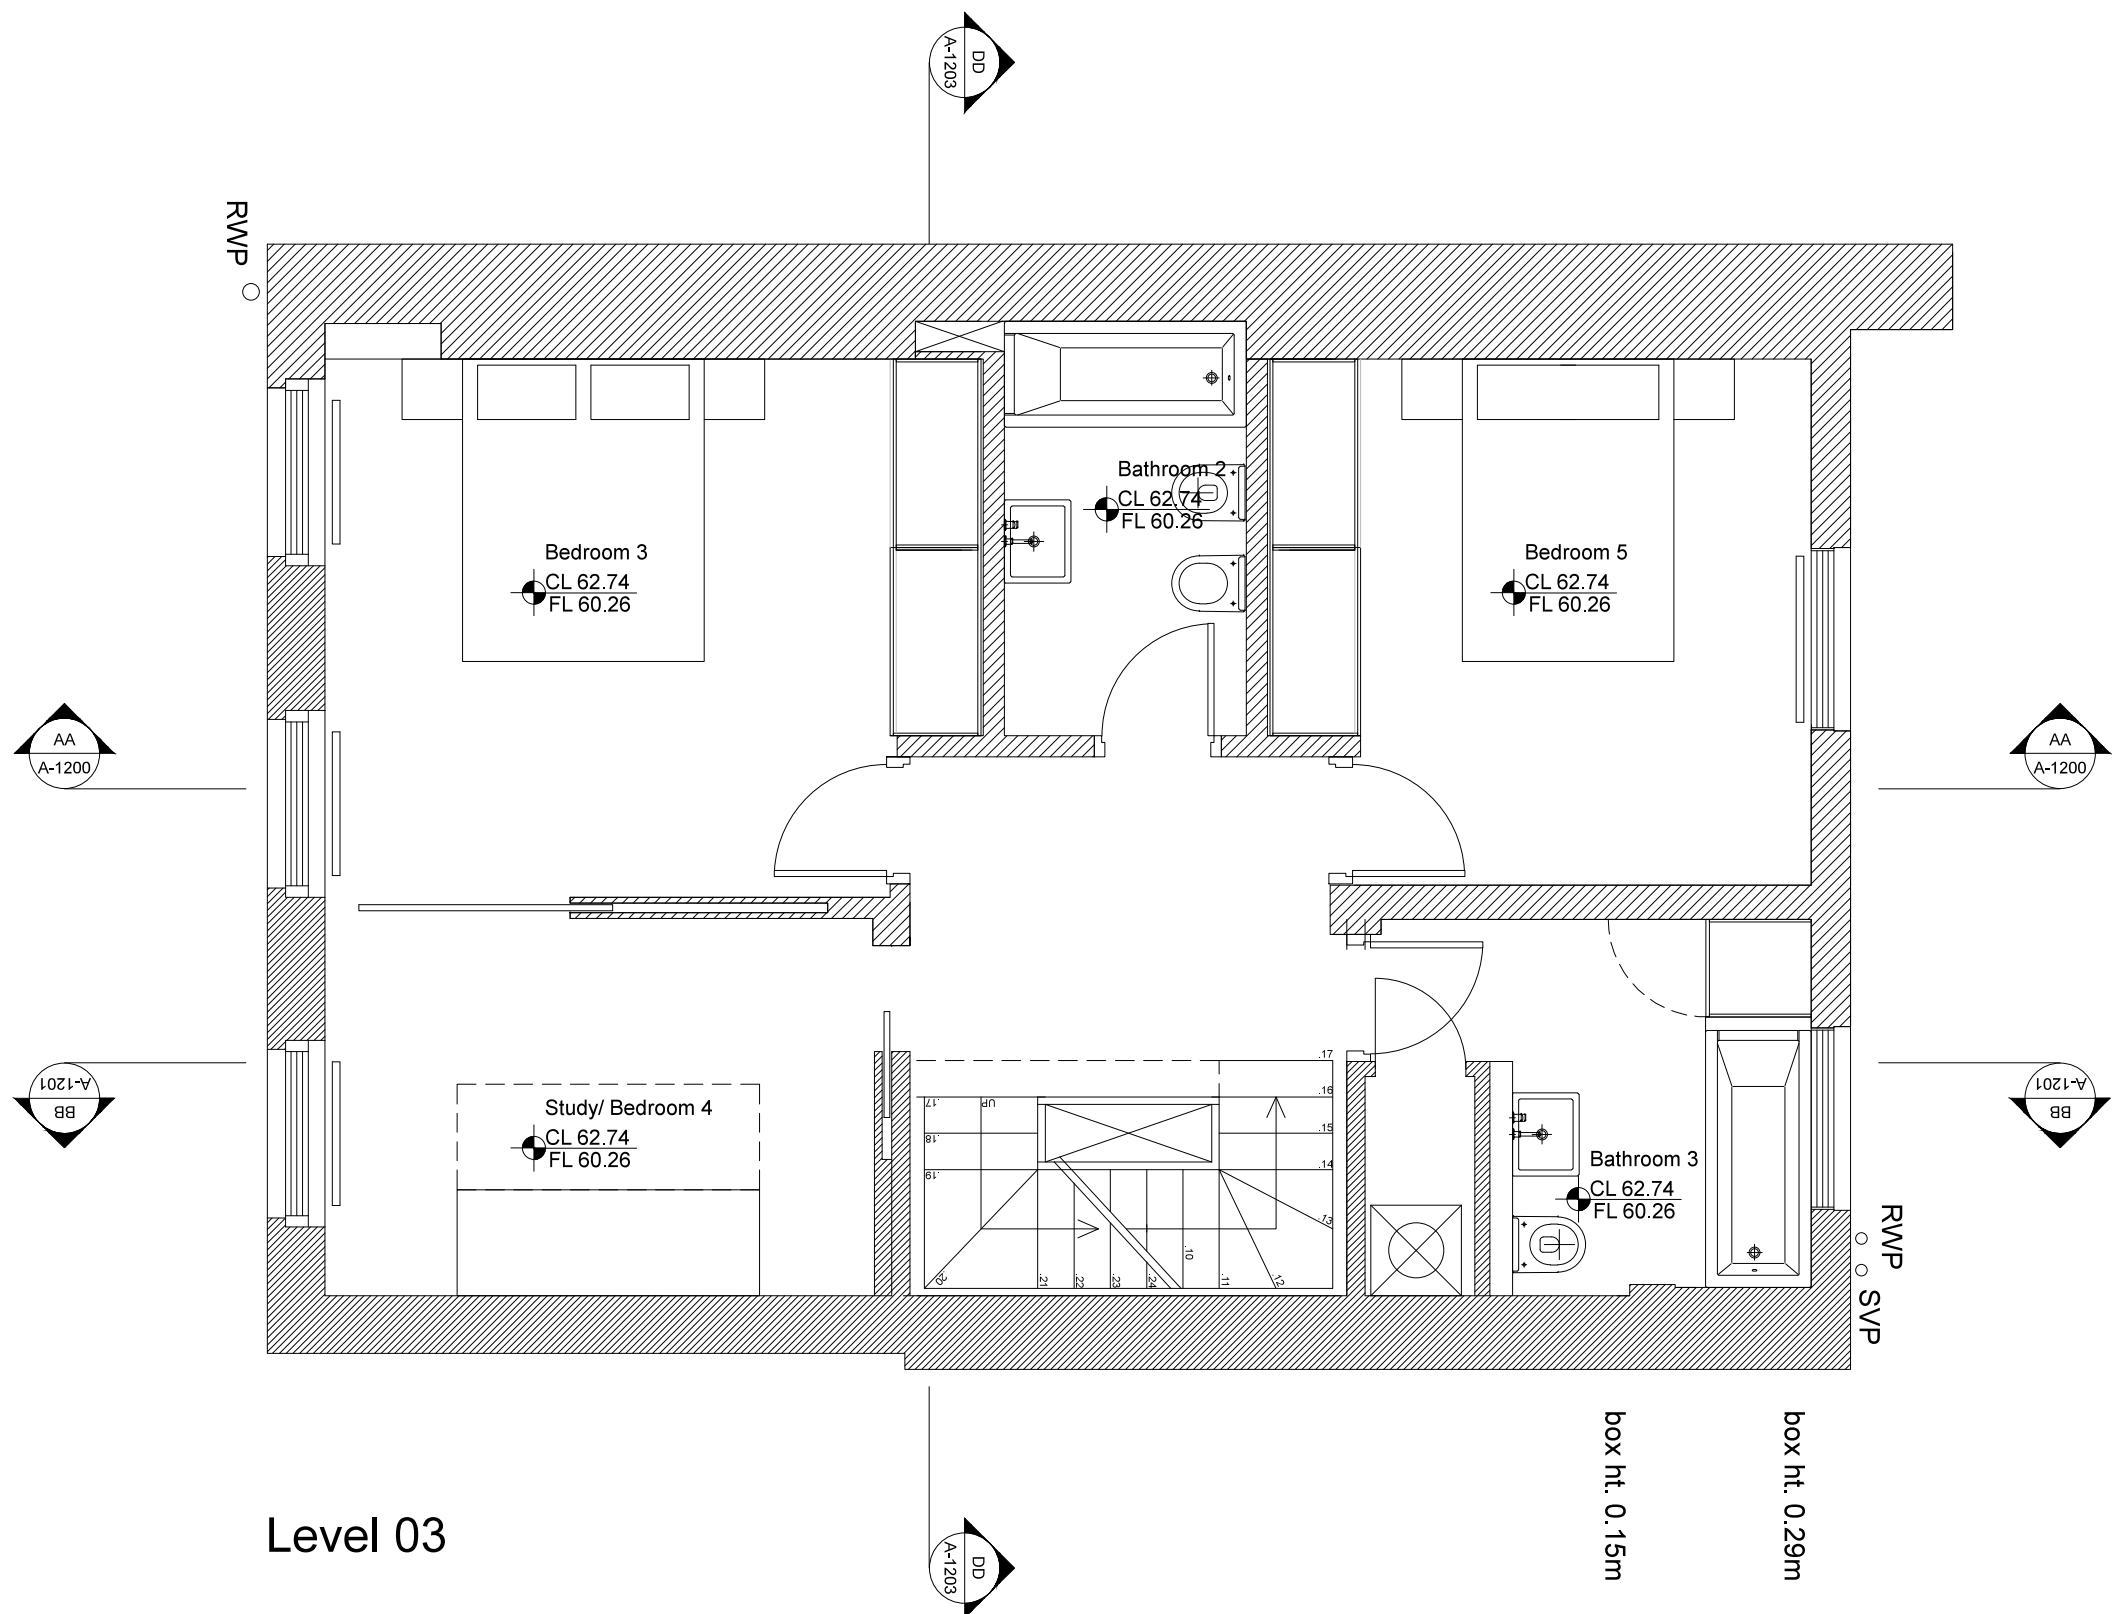

Level 03

Project:  
The Clockhouse, 11 John Street,  
WC1N 2EB

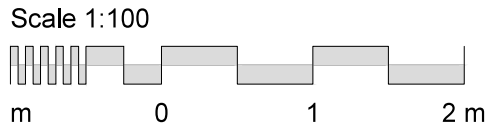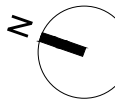

Client: Mr. Ian Rosenfeld & Ms. Marianna Segato  
Scale: 1:50 Size: A1  
Date: May 2016 Drawing No: A1103\_Rev 01  
Title: Level 02,03,04,roof\_Proposal plan

Architects

extrArchitecture

General Notes  
Do not scale drawings. Dimensions govern. All dimensions shall be verified on site before proceeding with the work. All dimensions are in millimetres unless noted otherwise. extrArchitecture shall be notified in writing of any discrepancies. All areas indicated on this sheet are approximate and indicative only. They are not to be relied upon. If the client or any other party requires precise measurements it is to engage specialist advice for that purpose.

| Rev. | Date  | Reason For Issue                |
|------|-------|---------------------------------|
| 00   | 02/16 | Planning Application Submission |
| 01   | 05/16 | Planning Application Review     |
|      |       |                                 |
|      |       |                                 |
|      |       |                                 |