


Level 02 Plan Lobby

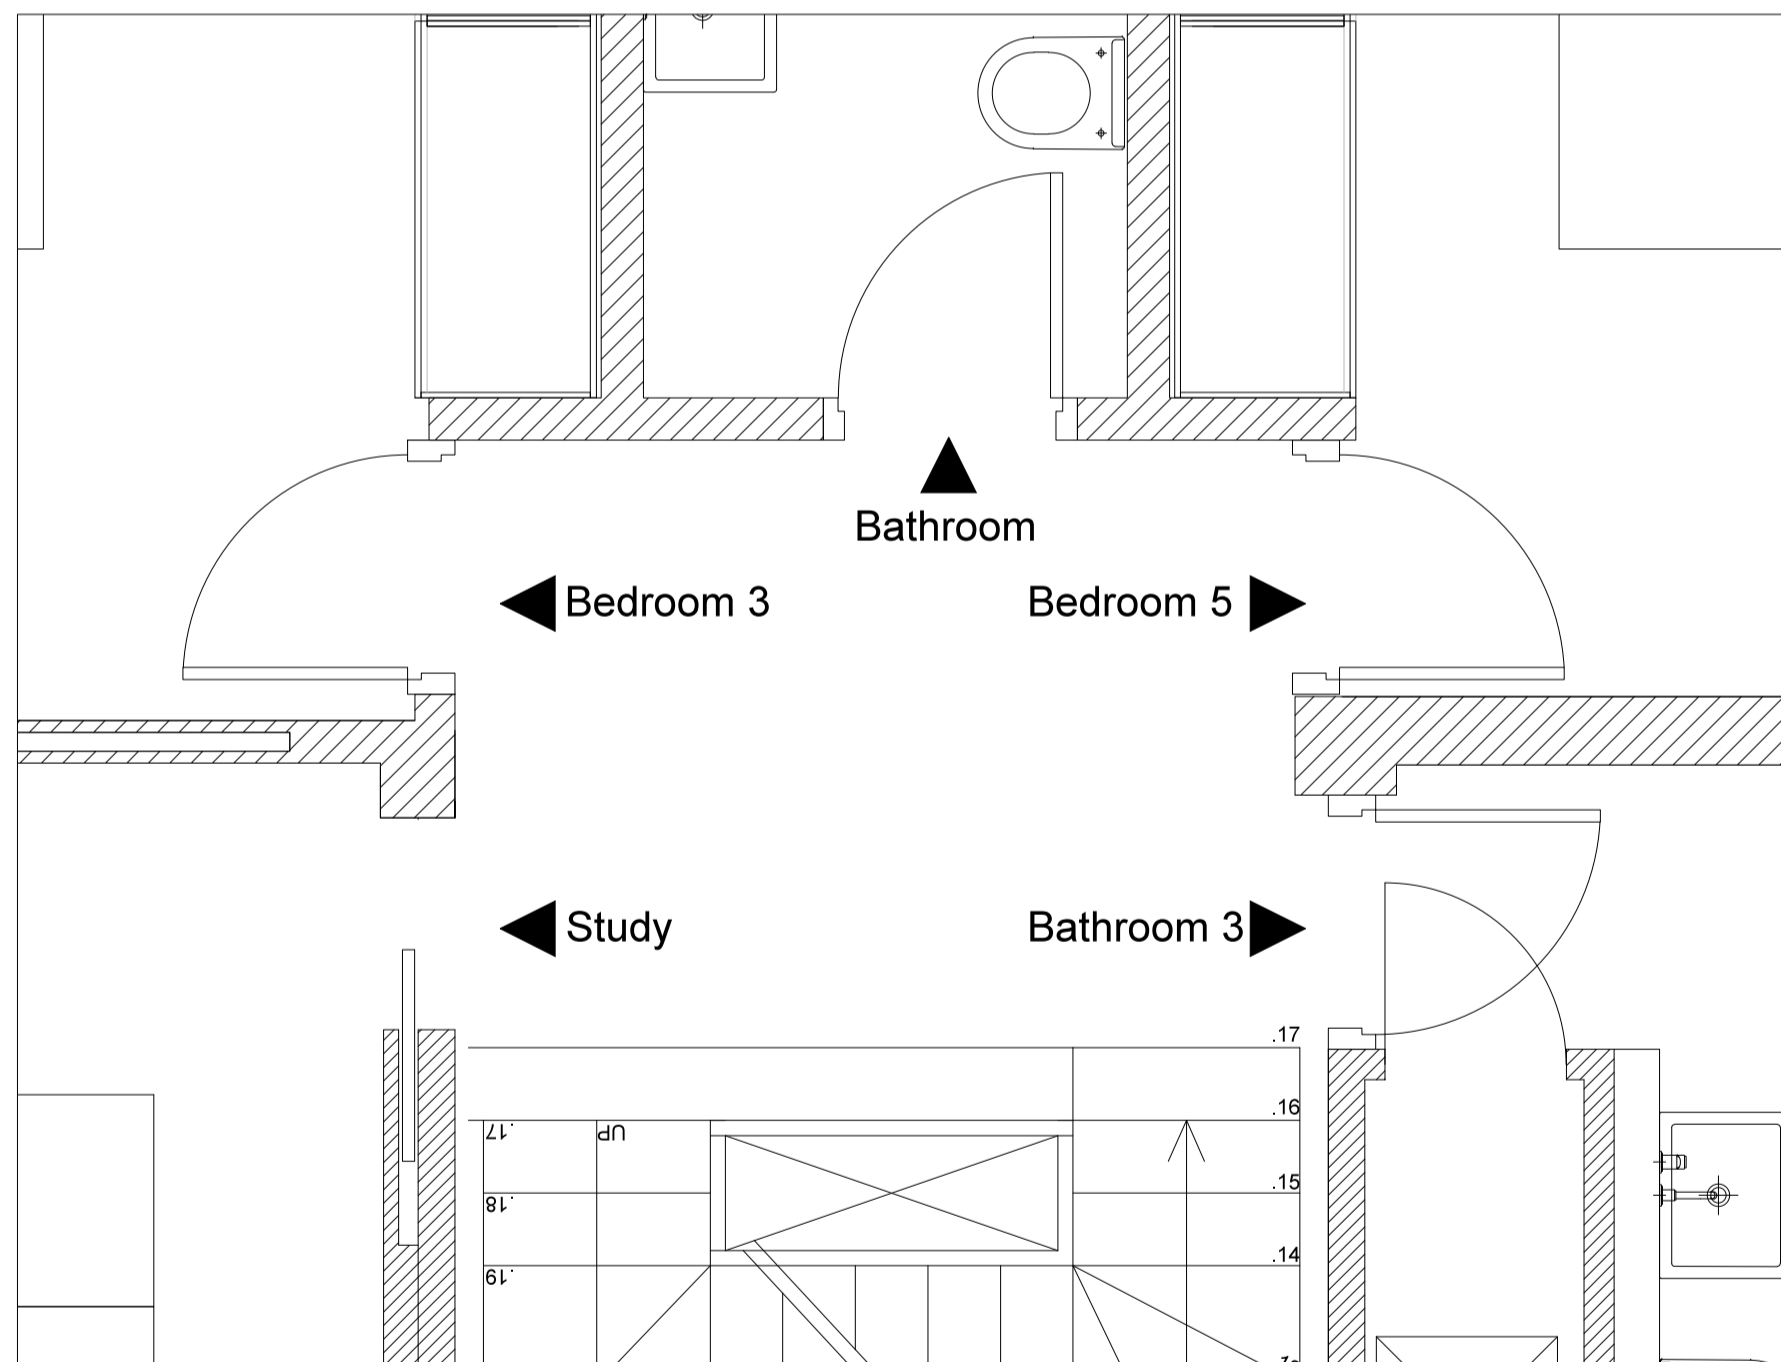

Level 02 Elevations



Level 03 Plan Lobby



Level 03 Elevations

Project:
The Clockhouse, 11 John Street,
WC1N 2EB

Client: Mr. Ian Rosenfeld & Ms. Marianna Segato
Scale: 1:25 Size: A1
Date: June 2016 Drawing No: D 1100

Architects
extrArchitecture

Rev.	Date	Reason For Issue
00	06/16	Planning Application Submission

Title: Level 02,03 Lobby elevations

General Notes
Do not scale drawings. Dimensions govern. All dimensions shall be verified on site before proceeding with the work. All dimensions are in millimetres unless noted otherwise. extrArchitecture shall be notified in writing of any discrepancies. All areas indicated on this sheet are approximate and indicative only. They are not to be relied upon. If the client or any other party requires precise measurements it is to engage specialist advice for that purpose.

