


GROUND FLOOR LEVEL 00


EXISTING

(Drawing Name A-1011 existing level 00)

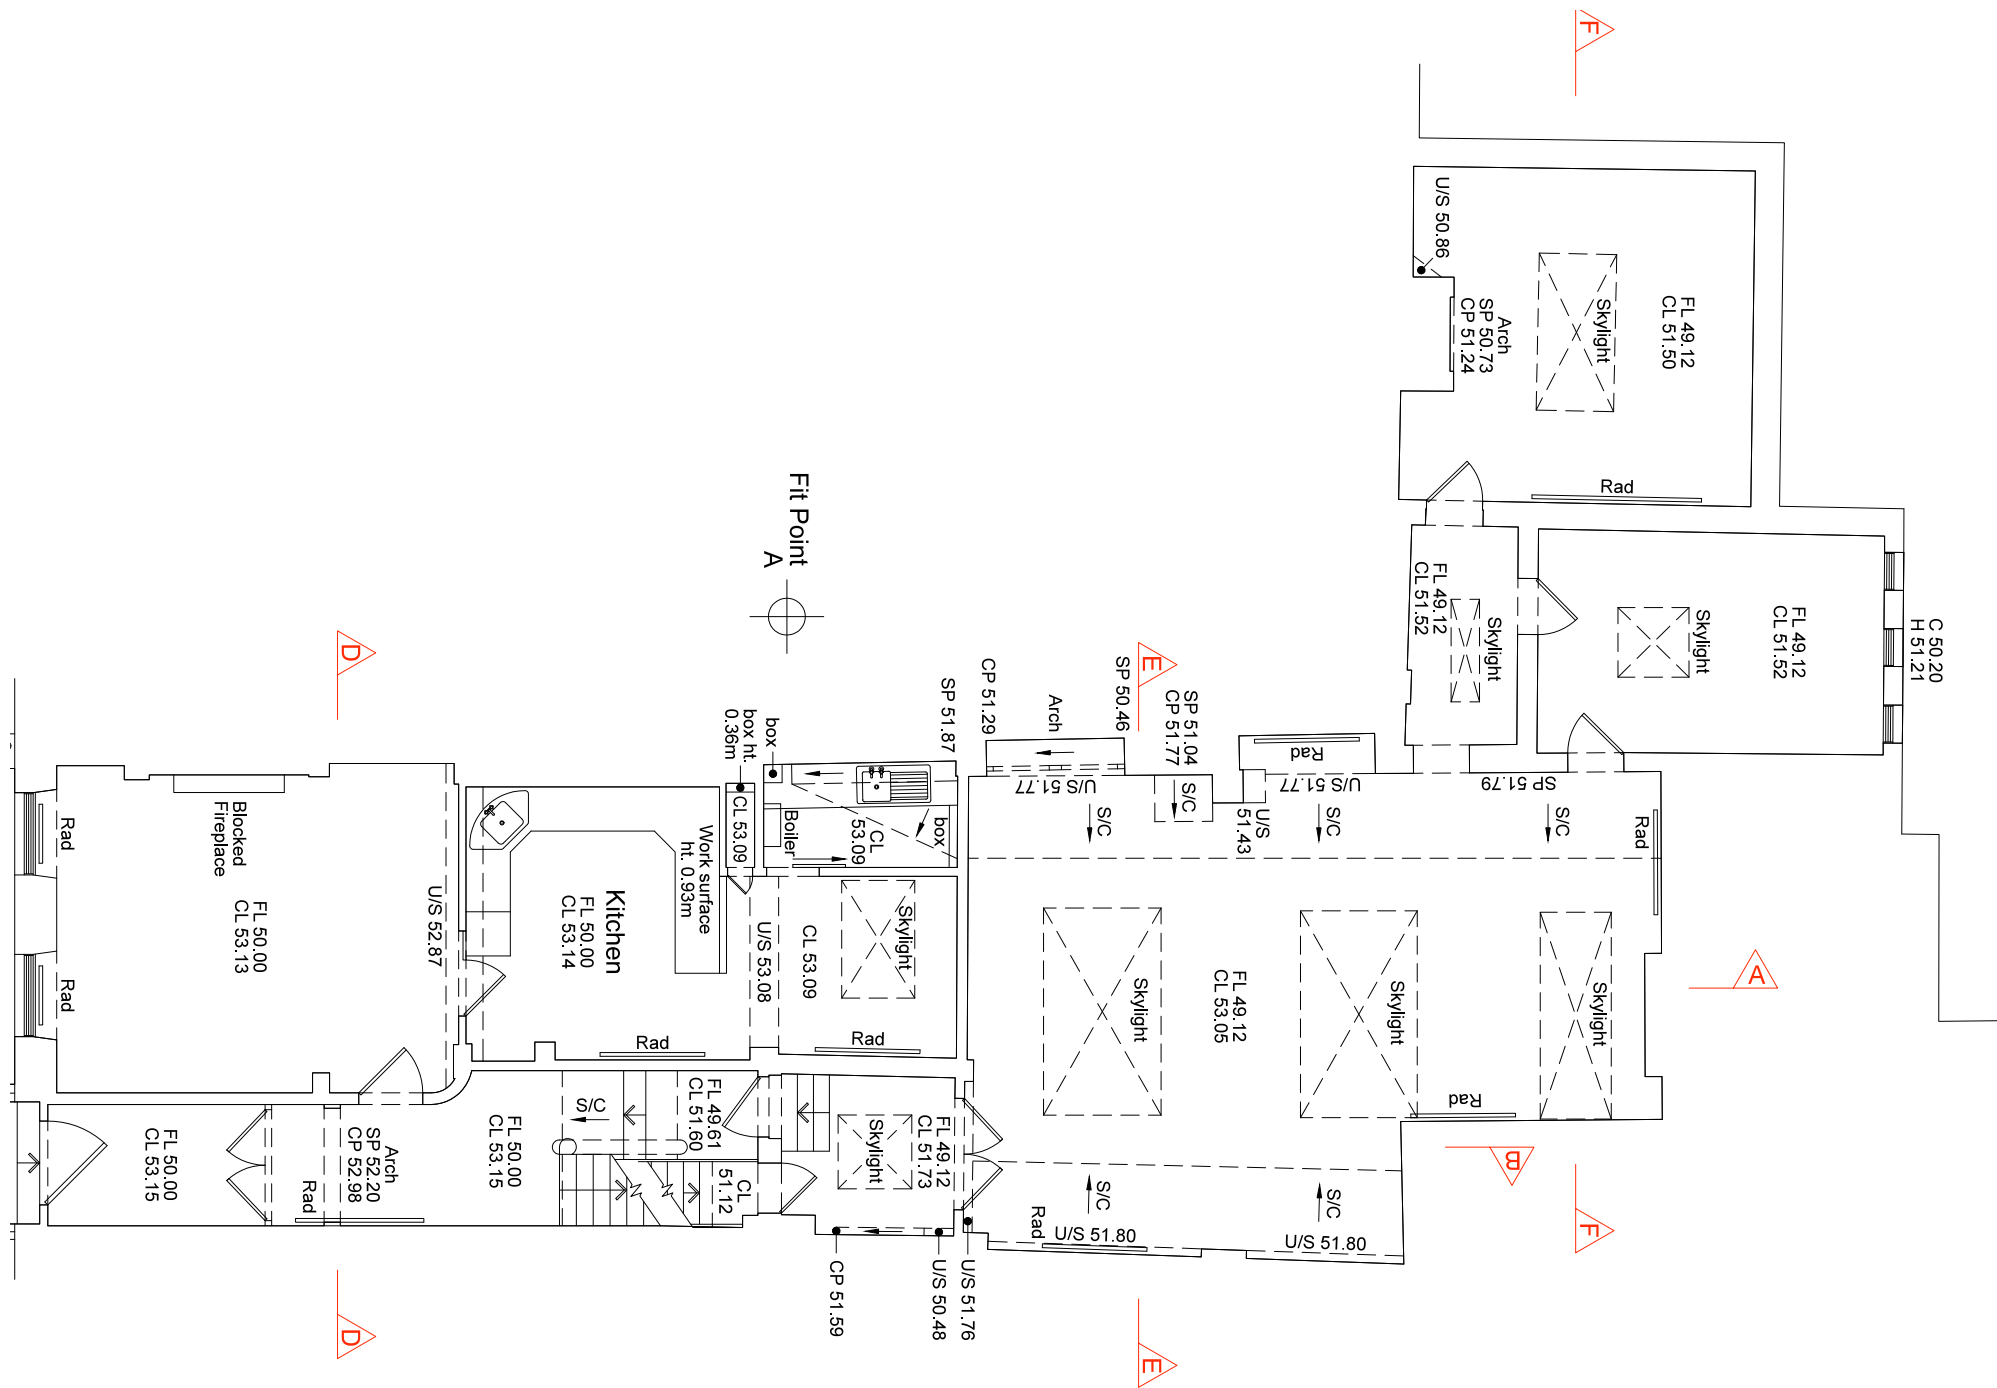

APPROVED PLANNING 2015/0331/P

(Drawing Name drawing 15 - proposed ground floor - 23.02.2015)

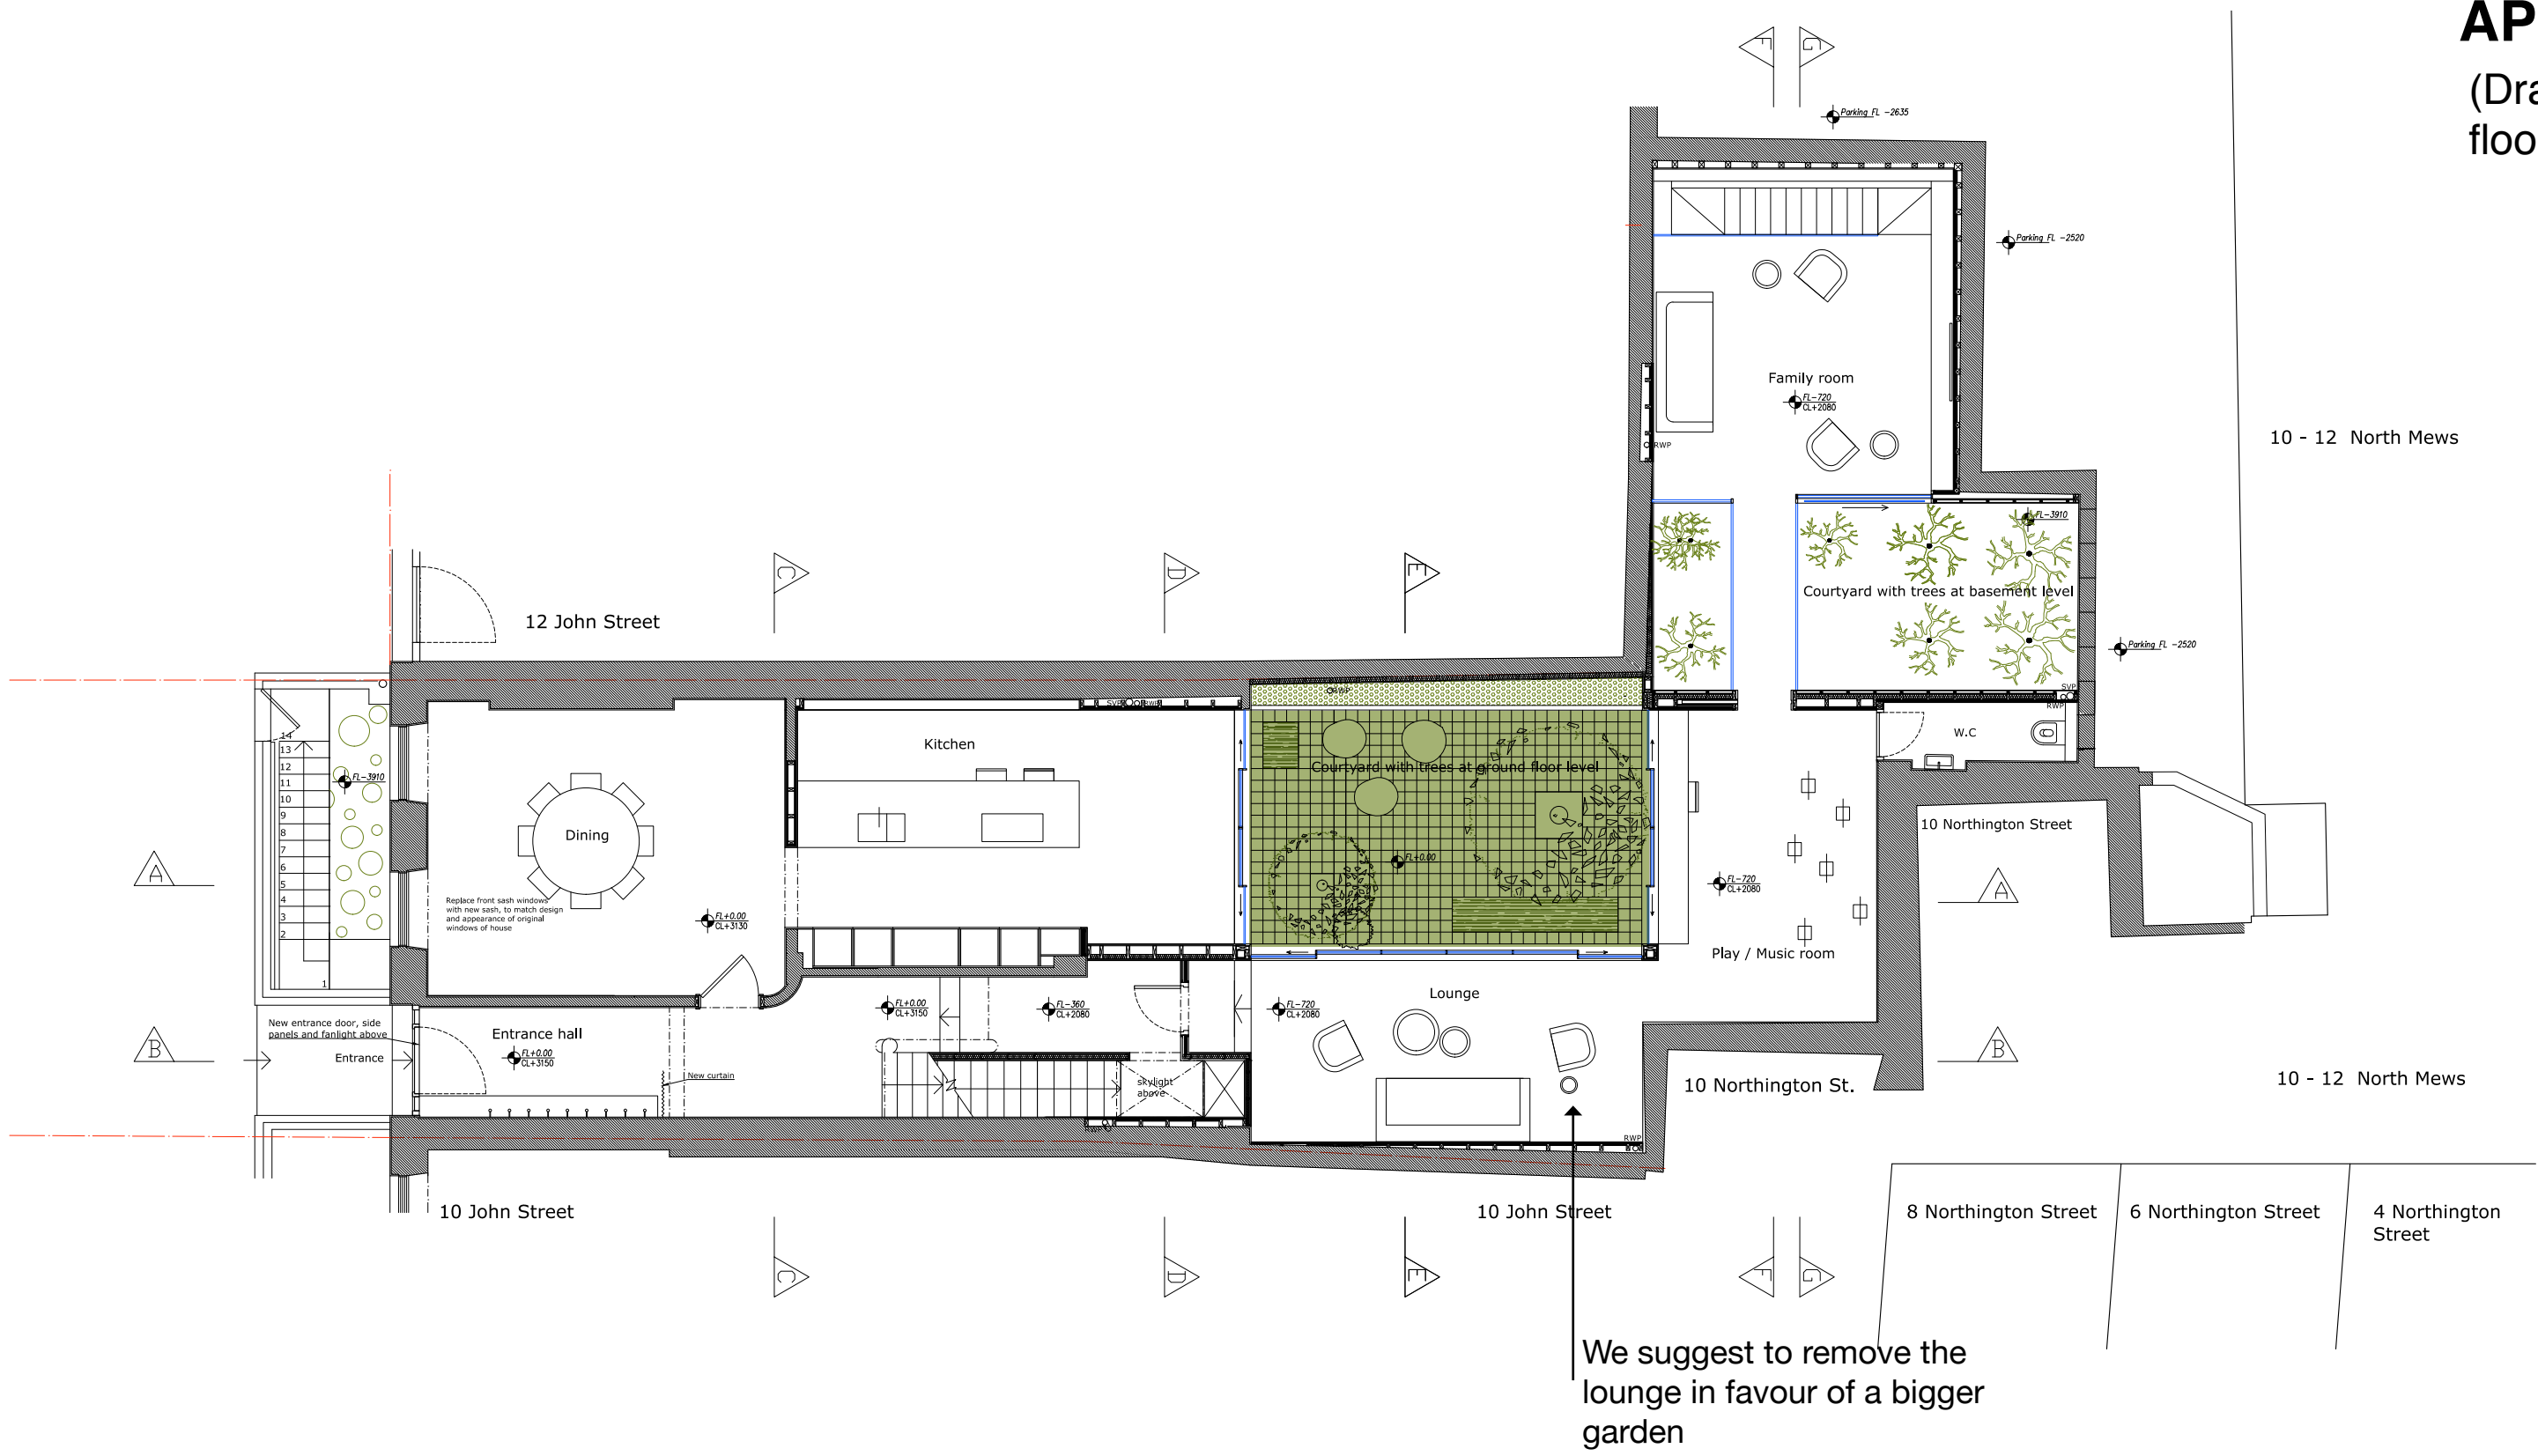

PROPOSED PLANNING 2016/0992/P

(Drawing Name A-1101_rev 02 proposed level 00)

