


## FIRST FLOOR LEVEL 01


## EXISTING

(Drawing Name: A-1012 existing level 01)

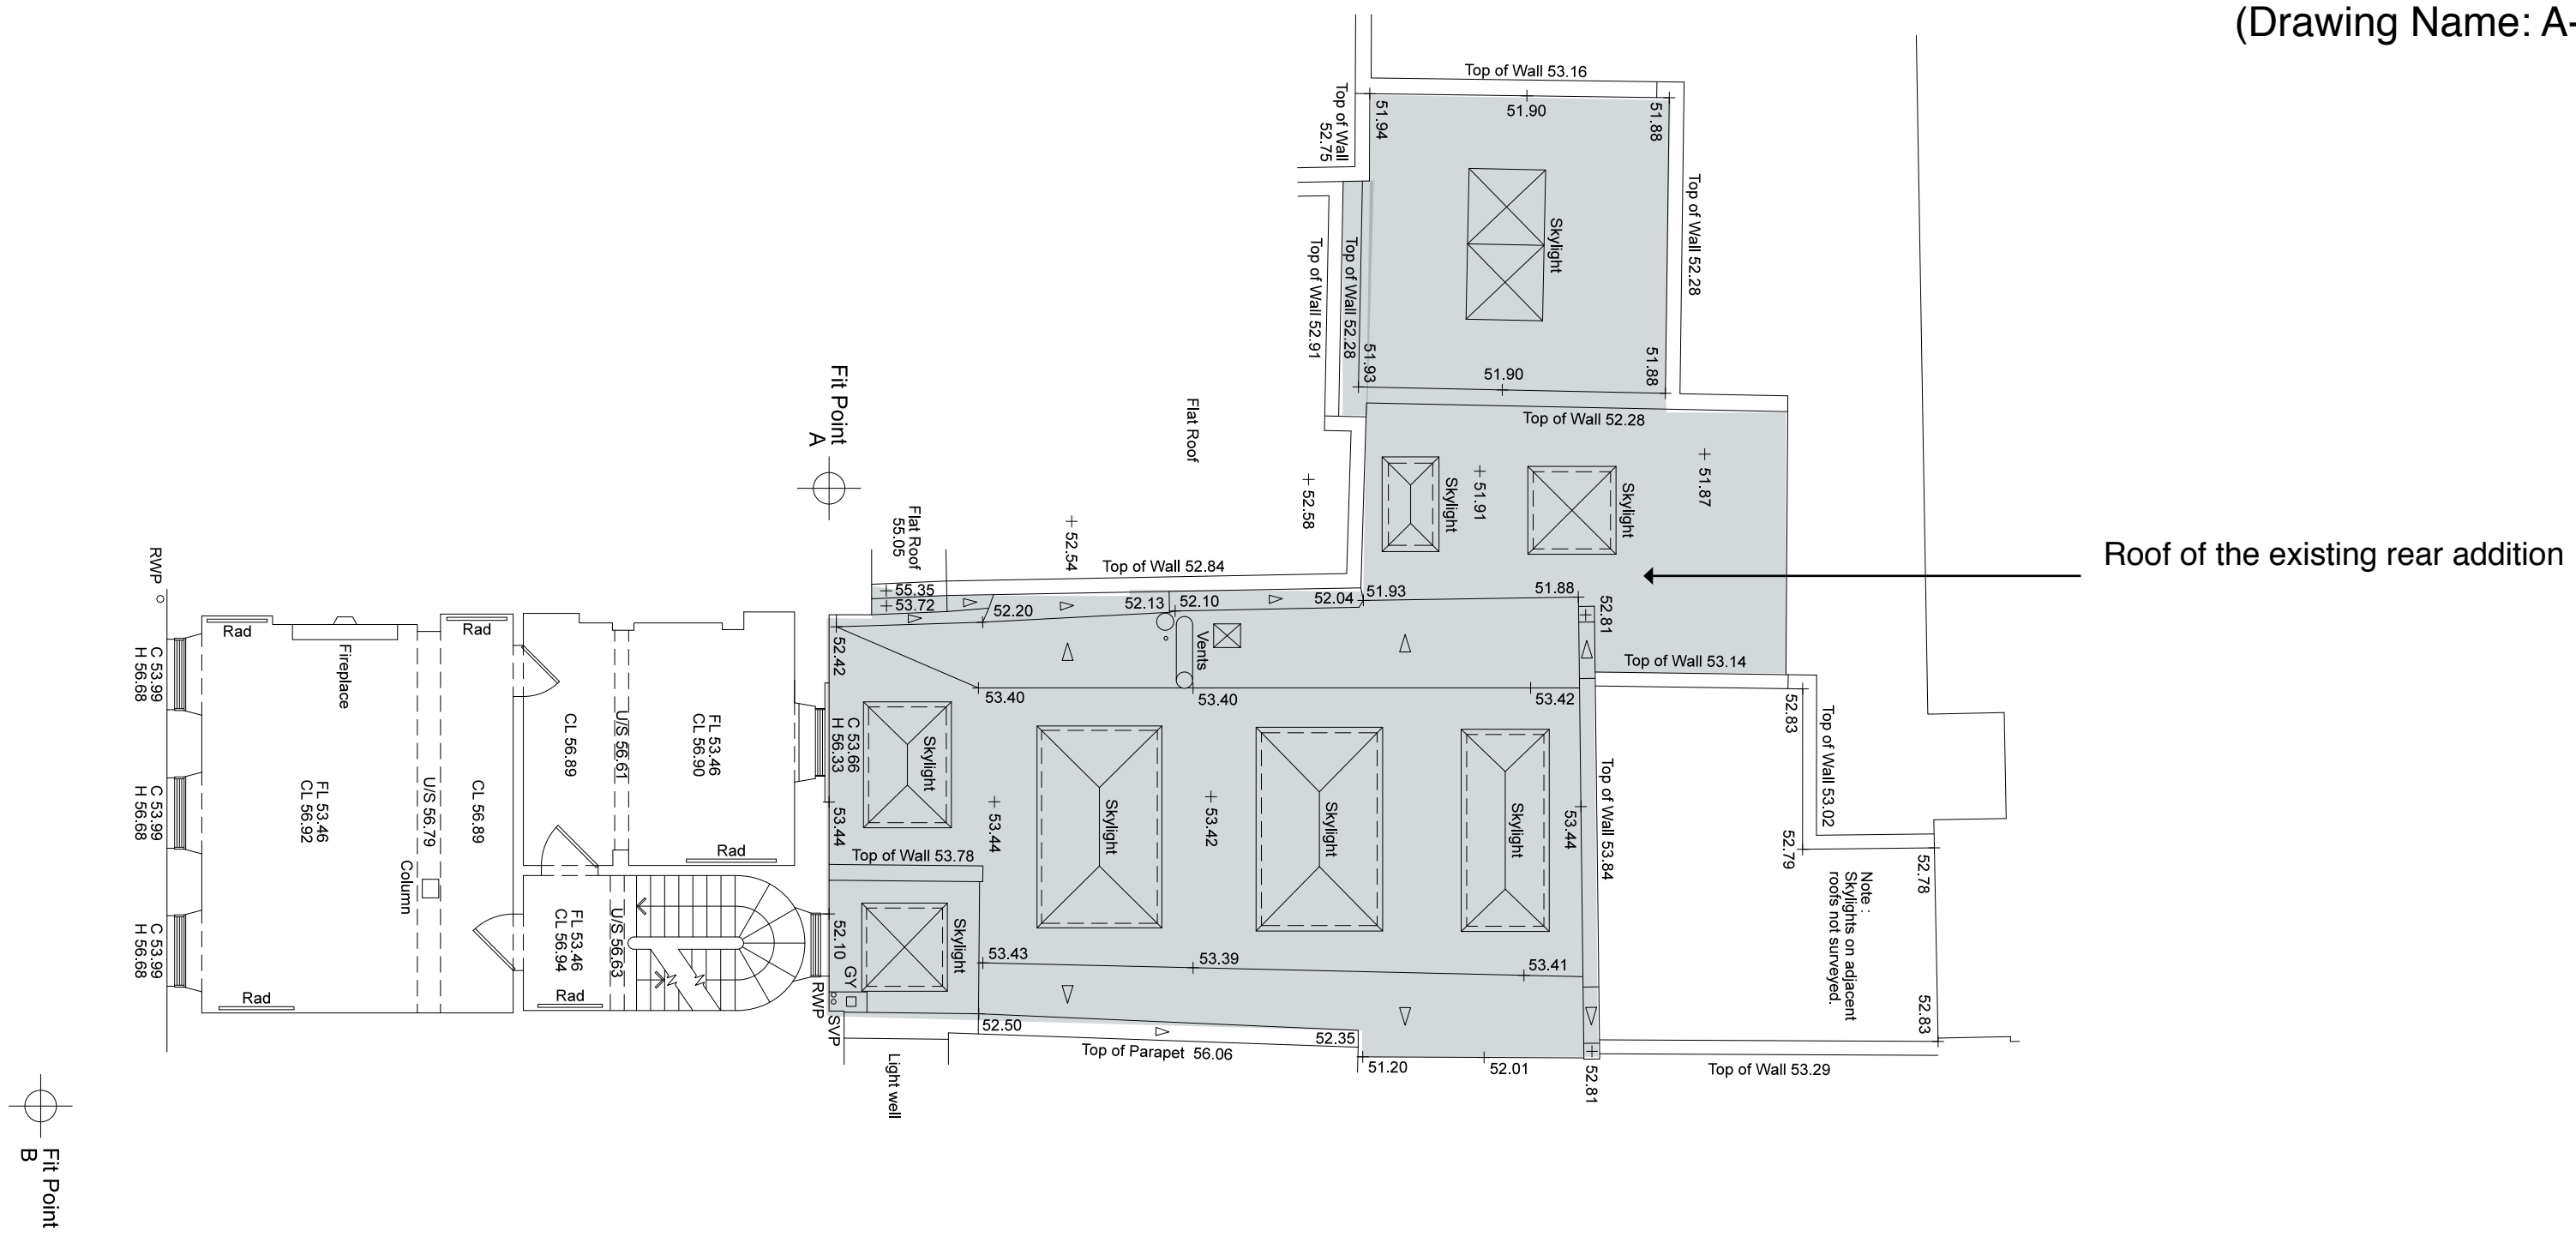

**APPROVED PLANNING 2015/0331/P**

(Drawing Name: drawing 16 - proposed first floor - 23.02.2015)

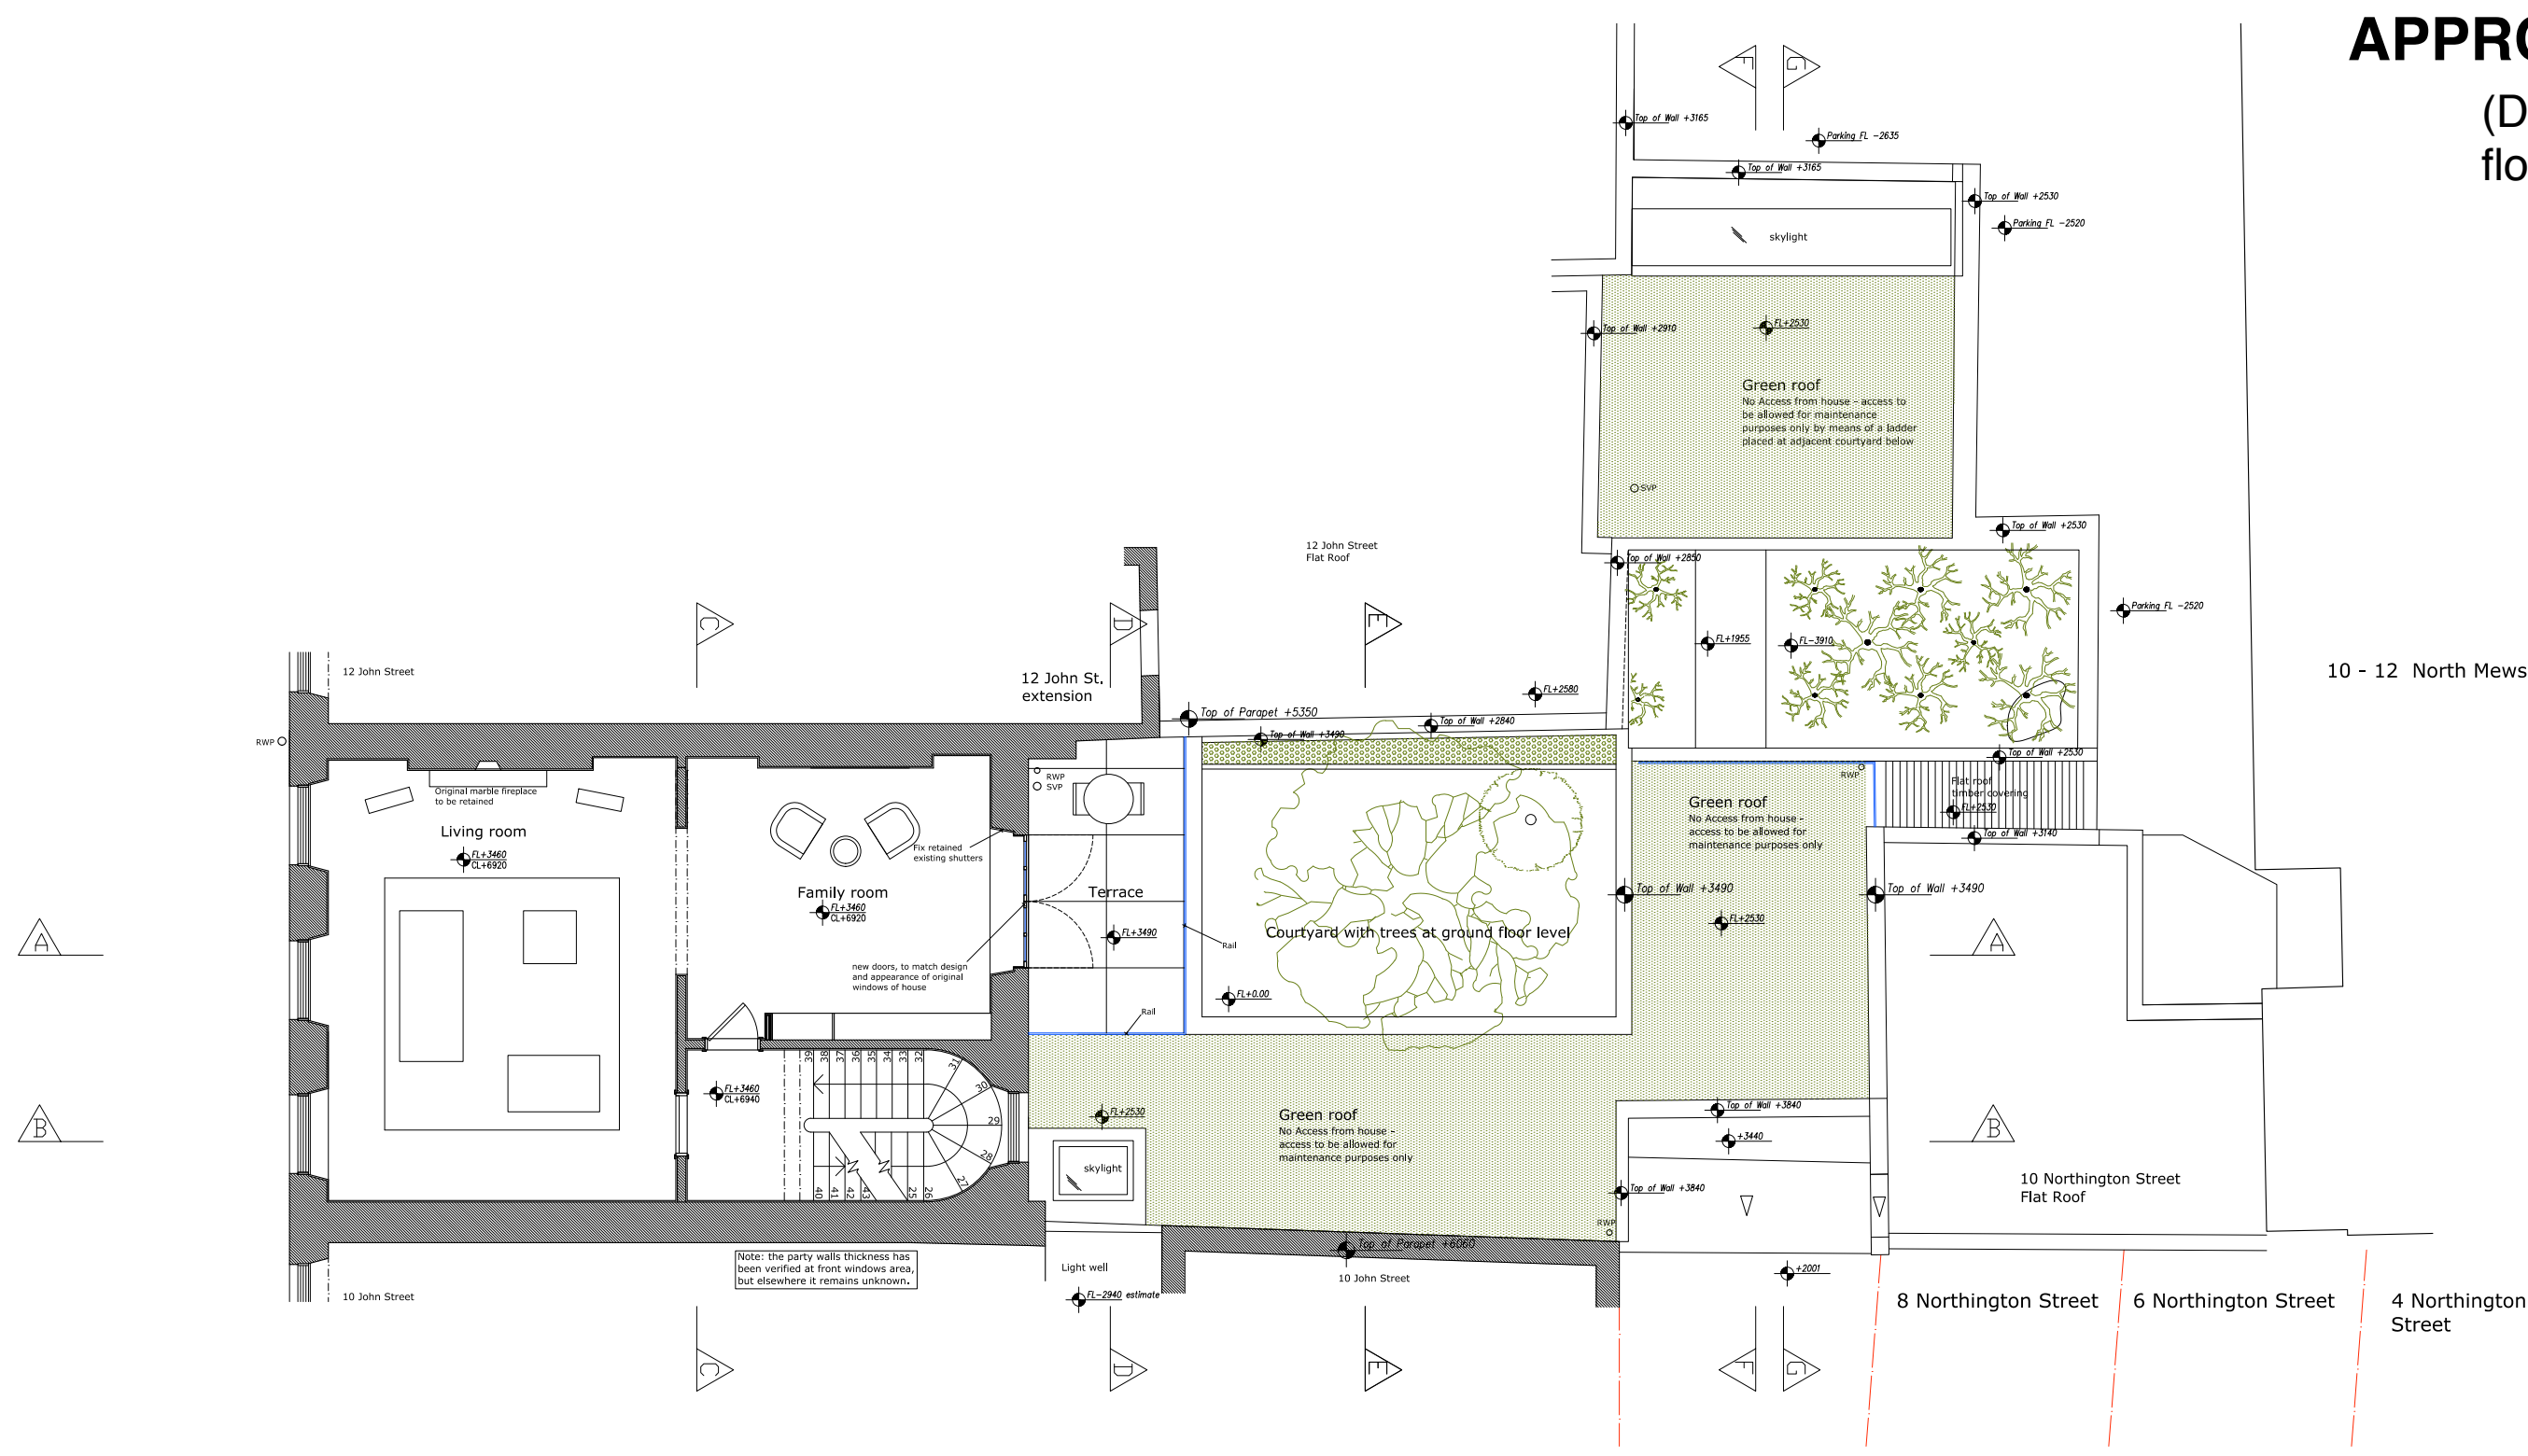**PROPOSED PLANNING 2016/0992/P**

(Drawing Name:A-1102\_Rev 01 proposed level 01)

