



General Notes:

1. Copyright of this drawing remains the sole property of Cooley Architects unless otherwise assigned in writing.
2. Figured dimensions are to be worked in all cases with any discrepancies reported to the Architect prior to commencement of any work.
3. Setting-out is based on outline survey only. All dimensions to be checked on site prior to construction/ordering.
4. All dimensions are to edge/centre of structural element of wall or to grid-line, unless noted. If unclear consult Cooley Architects.



North

Scale: 1:1250

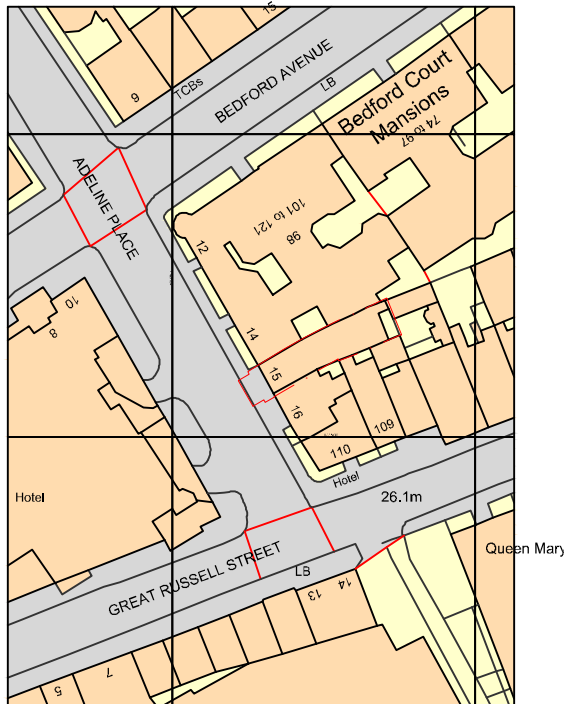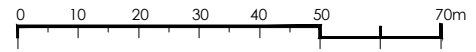

1 Existing Site Location Plan

Cooley | Architects

123 Aldersgate Street
t: 020 3176 4481

London

EC1A 4JQ

www.cooleyarchitects.com

CLIENT

Davis Brown

PROJECT

15 Adeline Place

DRAWING TITLE

Existing Site Location Plan

DRAWN BY	SCALE	SIZE	DATE
HQ	1:1250	A4	Mar 16

DRAWING No

832 - EX - 0S01