


KEY:

Area of ownership



Location of application

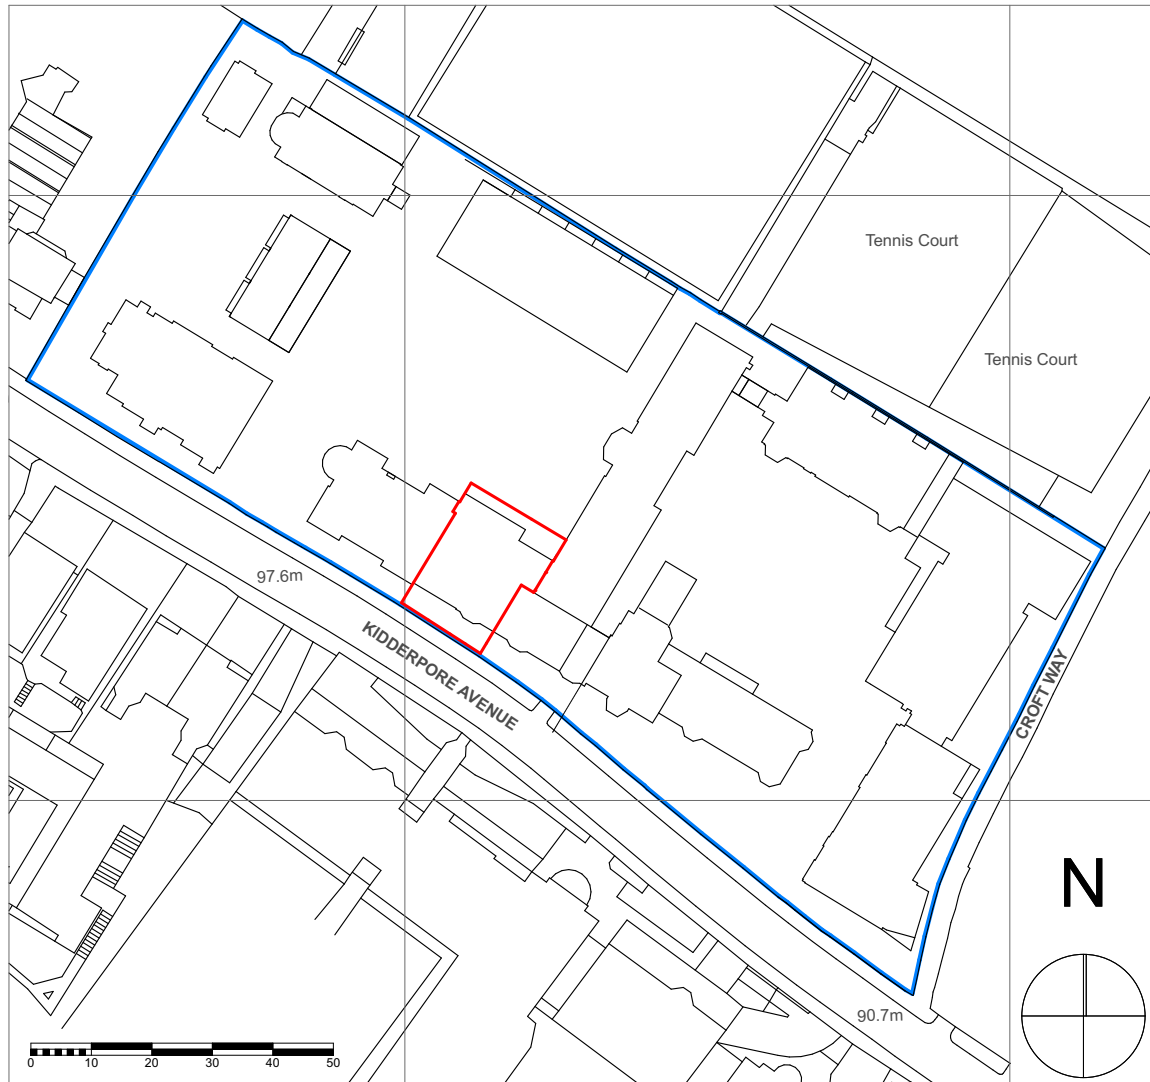

Location Plan - Scale 1:1250

CLIENT
MOUNT ANVIL LTD



PROJECT

Kidderpore Avenue, London NW3 7SU

DRAWING
Bay House
Location Plan

DRAWING No. 15 230
9000-DRG-01GN-AL900

DRAWN BY
GC/K/C

SCALE 1:1250 @ A4

REV



A & Q PARTNERSHIP (LONDON) LTD
THE LUX BUILDING, 2-4 HOXTON SQUARE, LONDON N1 6NU
Tel: 020 7613 2244 Fax: 020 7613 2642 Email: london@aqp.co.uk
ARCHITECTURE DESIGN MASTERPLANNING INTERIORS