


KEY PLAN
 NOTE:
 ALL INFORMATION SHOWN ON THIS DRAWINGS IS SUBJECT TO
 DESIGN DEVELOPMENT



**FOR LISTED
 BUILDING CONSENT**

REVISION	DRN	CHKD	DATE
First Issue	K/C/GC		30/06/2016

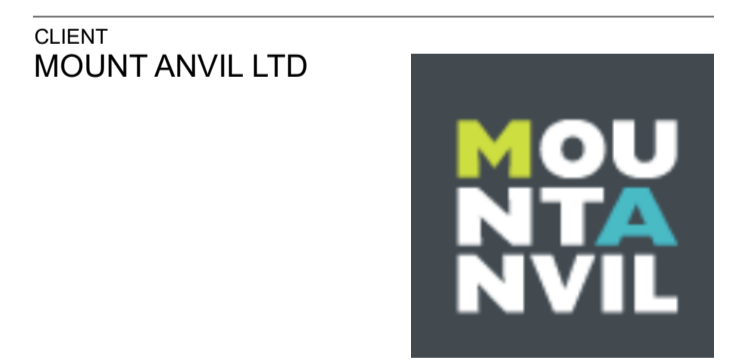

CLIENT
 MOUNT ANVIL LTD

PROJECT
 KIDDERPORE AVENUE

DRAWING
 Bay House Marketing Suite
 Section AA as Proposed

SCALE 1:50 @ A1 DATE December 2015
 DRAWING No. 15 230 DRAWN BY K/C/GC
 9000-DRG-04BH-SE900 REV

A & Q PARTNERSHIP (LONDON) LTD
 THE LUX BUILDING, 2-4 HOXTON SQUARE, LONDON N1 6NU
 Tel: 020 7613 2244 Fax: 020 7613 2642 Email: london@aqp.co.uk
 ARCHITECTURE DESIGN MASTERPLANNING INTERIORS

Note: Existing windows to be inspected for damage and renovated