

Appendix 3

ALD731P - LD1710 Rev R01 – Gasholder Gardens / Canal Wall Detailed Elevations

All dimensions to be verified on site. Figure dimensions to take precedent to those scaled. Any areas indicated on this drawing are for guidance only; no responsibility is taken for their accuracy.
 The drawing is the property of Applied Landscape Design Limited. Copyright is reserved by them and the drawing is issued on the condition that it is not copied, reproduced, retained or disclosed to any unauthorised person, either wholly or in part without the written consent in writing of Applied Landscape.

© 2016 Applied Landscape Design Limited. All rights reserved.

CDM/H&S:


NOTES / KEY:

REFERENCE DRAWINGS/DOCUMENTS

REVISIONS

R01	Issued for Planning	09.05.16
no.	issued	date

CLIENT:

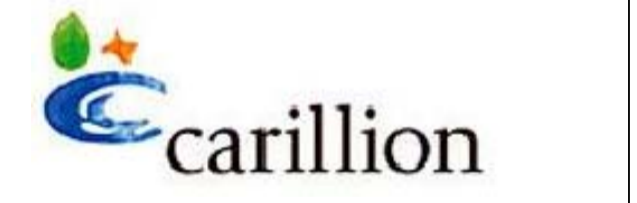

LANDSCAPE ARCHITECT:
 The Threshing Barn
 Signal Park Barns
 Chesterton,
 Oxfordshire,
 OX26 1TD
 Tel: 01869 249776
 Email: mail@appliedlandscape.co.uk



PROJECT:


CANAL RETAINING WALL
 KINGS CROSS CENTRAL

DRAWING TITLE:

TRIPLETS PARK / CANAL WALL
 DETAILED ELEVATIONS

drawn: AB	scale: 1:150 @ A1
checked: AnO	status: Information
date: 20.05.2016	xref file ref: ALD731_Canal-wall_Planning
PROJECT NO. ALD731P	DRAWING NUMBER: LD1710
	REVISION: R01

ORIGINAL A1 SIZE SHEET

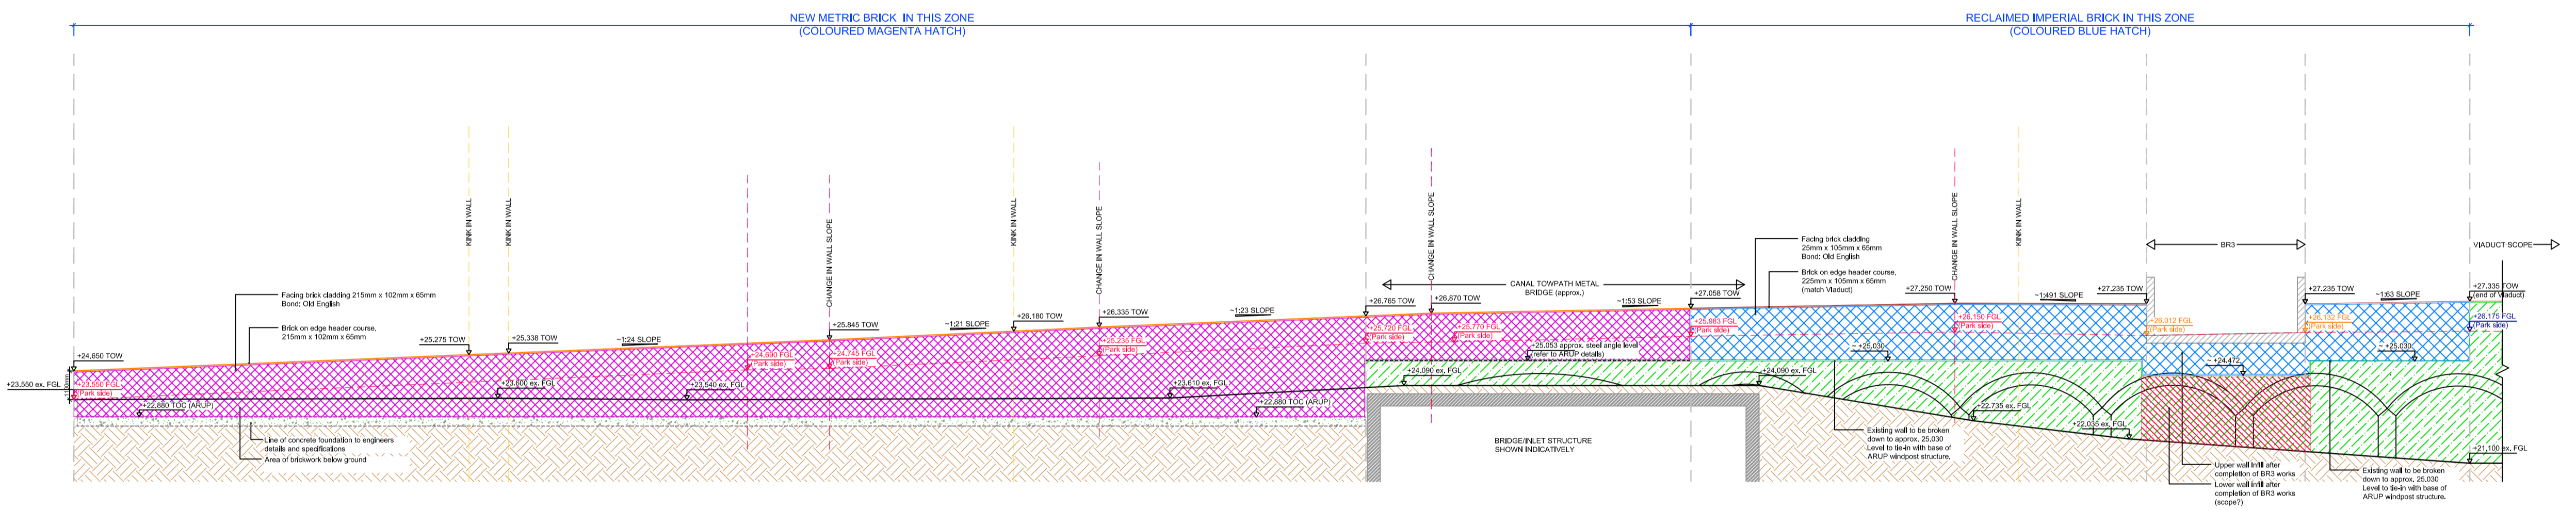

KEY (Canal Side)

- 9** RECLAIMED IMPERIAL BRICK
 225mm length x 105 width x 65mm depth
 Non-site won brick, colour to match Fish and
 Coal Towpath wall with soot wash finish.
 58.0m² approx.
- 10** NEW METRIC BRICK
 215mm length x 102 width x 65mm depth
 Crowborough multicoloured Stock by Ibstock
 162.0m² approx.

DETAIL 03
 ELEVATION OF TRIPLETS/CANAL WALL VIEWED FROM CANAL TOWPATH SIDE

FOR APPROVAL