


# Site Location Plans

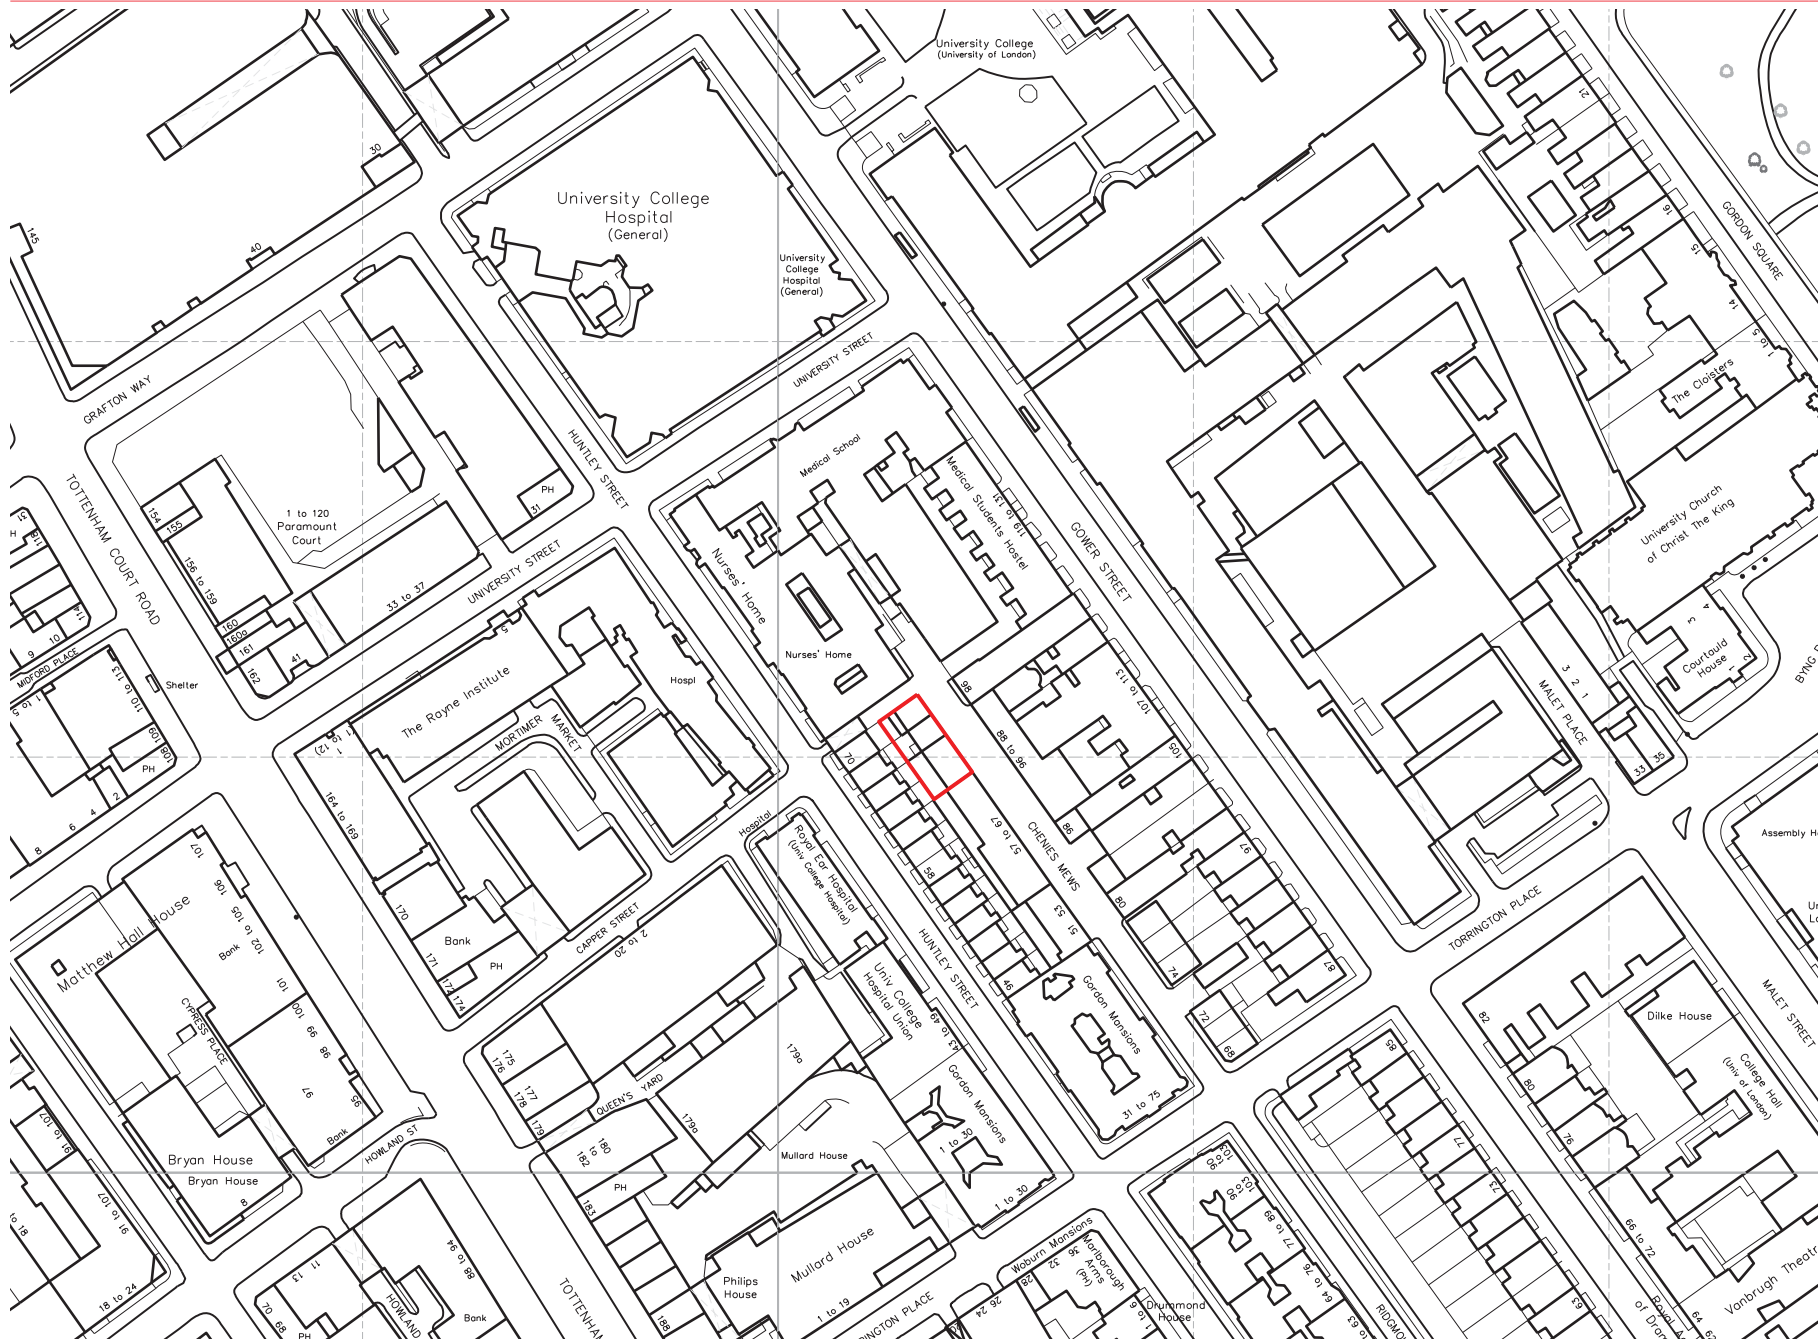

Scale 1:1250 @ A3

