


← 11-13 Goodge St X 9 Goodge St X 5-7 Goodge St X 1-3 Goodge St X 63 Tottenham Court Rd →

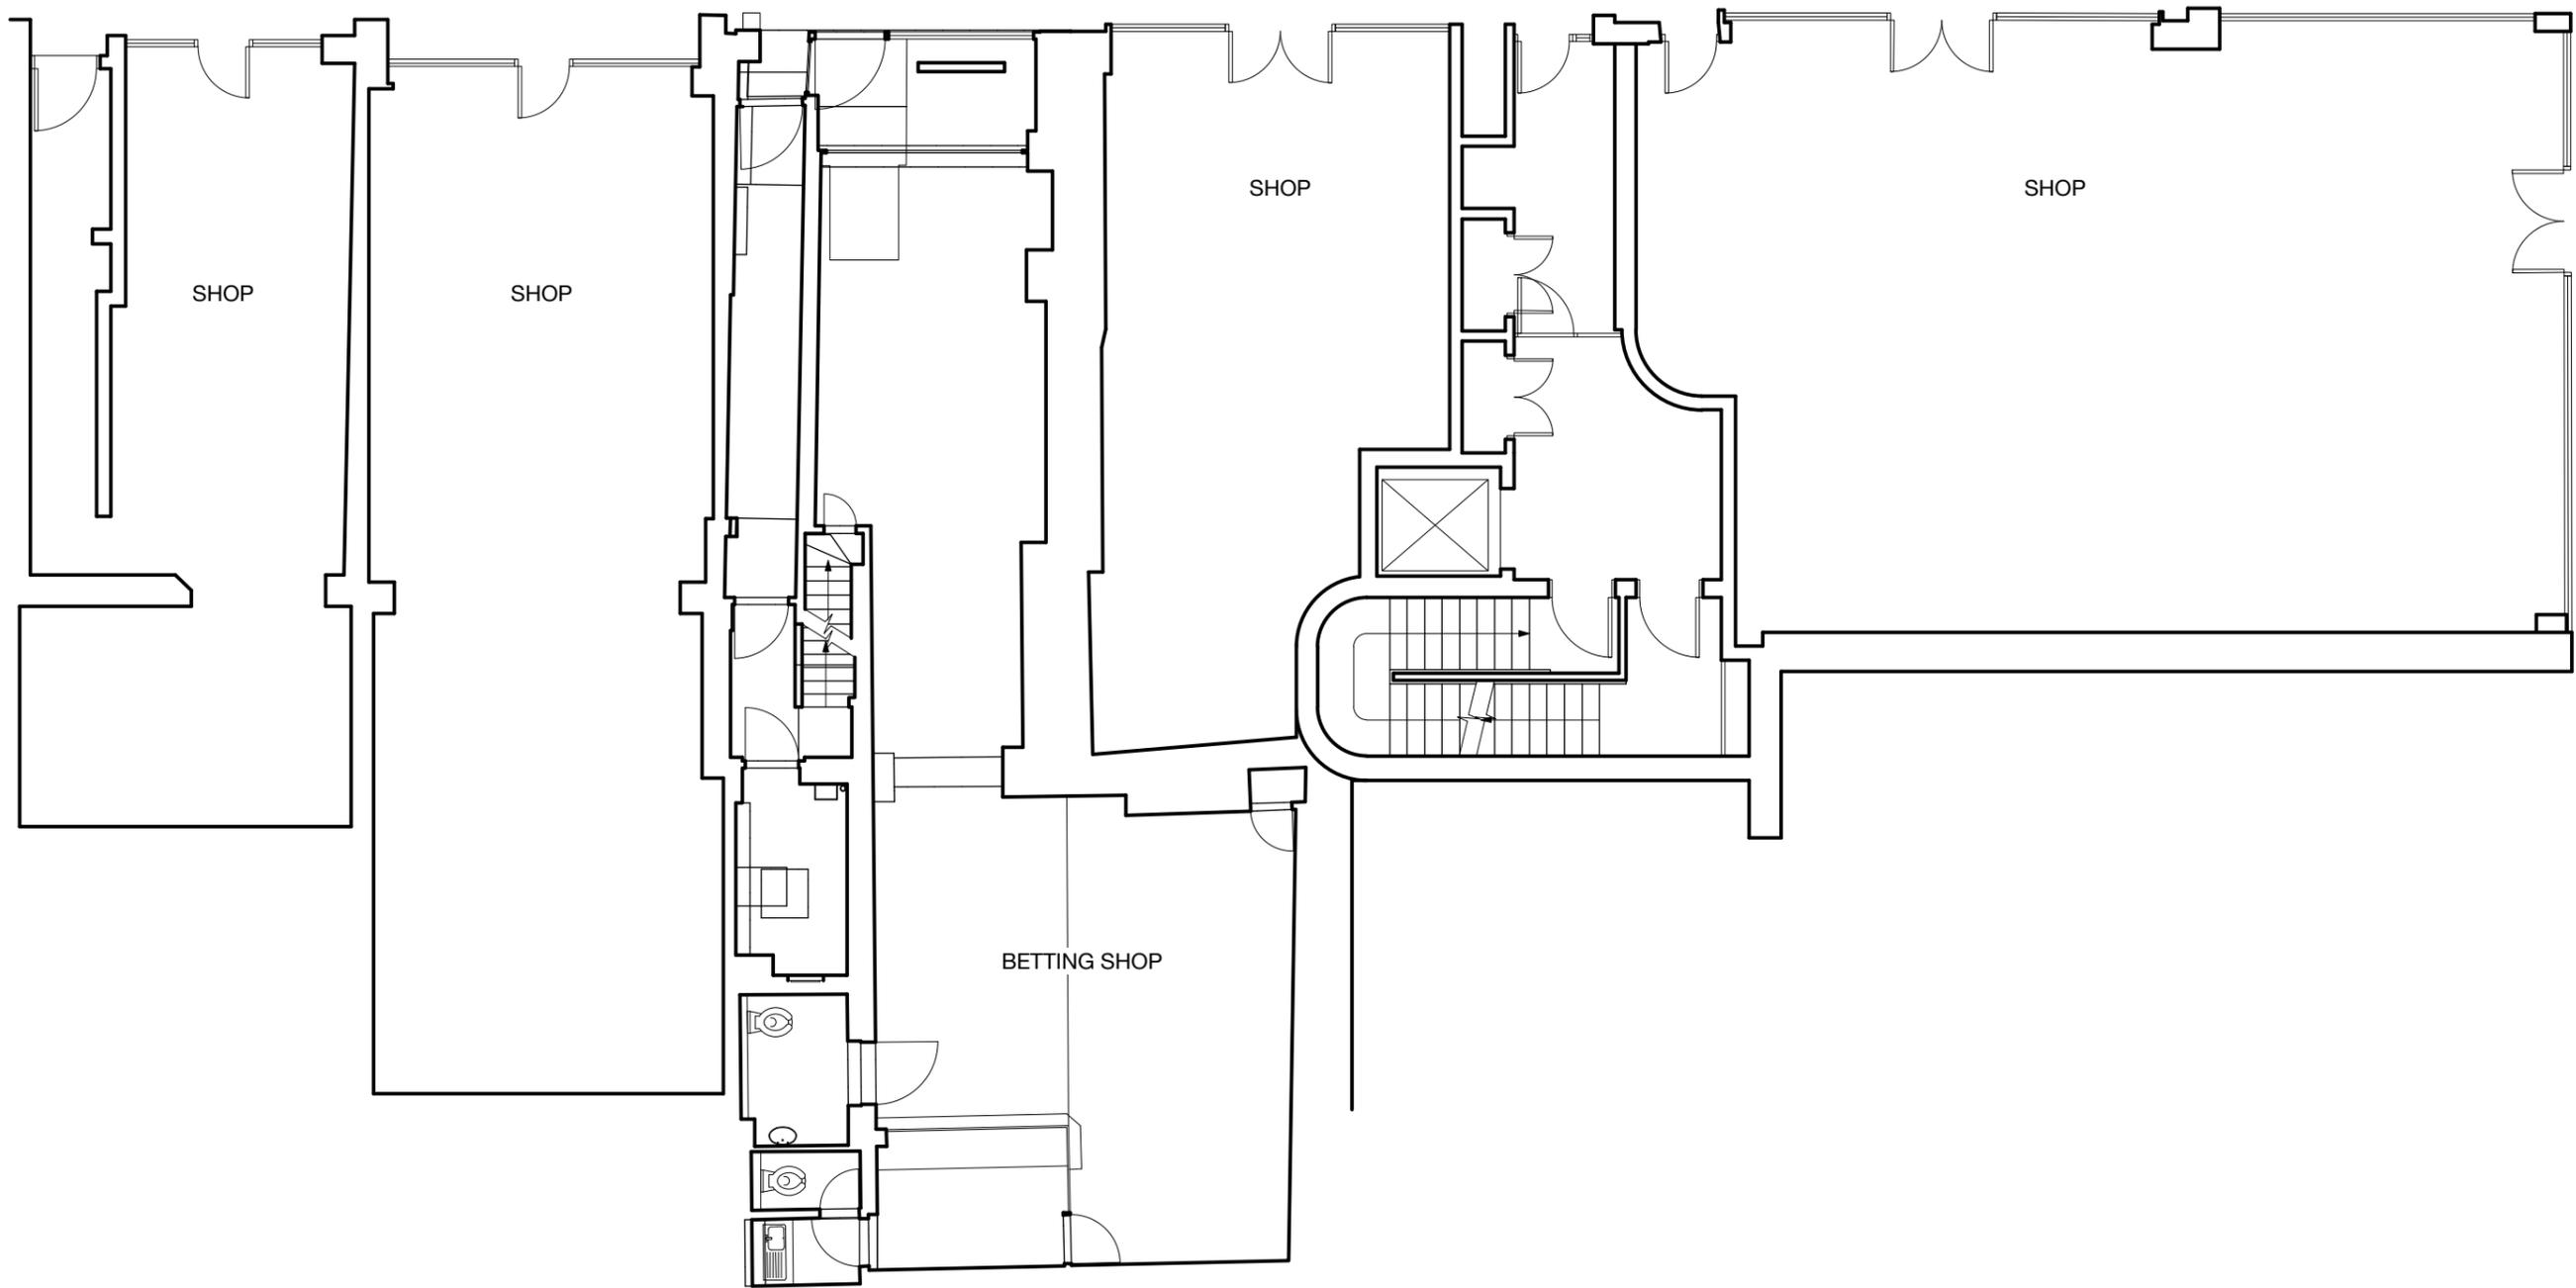

GENERAL NOTES

1. This drawing is the copyright of Haines Phillips Architects.
2. Do not scale from this drawing. Use figured dimensions only.
3. This drawing must not be used for land transfer purposes, or for construction purposes unless accompanied by an Architect's Instruction.

DRAWING ISSUE STATUS

ISSUE	STATUS	COMMENT
SK	SKETCH	
P	PRELIMINARY	
PL	PLANNING	For comment and review Planning/Listed Building Application
T	TENDER	For pricing purposes only
C	CONSTRUCTION	For procurement & construction
AB	AS-BUILT	Record drawings on completion
L	LEGAL	Conveyancing or other legal purposes

REVISIONS

REV	DATE	NOTES
1	12.04.16	First issue.

HAINES PHILLIPS ARCHITECTS

Tankerton Works
 12 Argyle Walk
 London WC1H 8HA

t 020 7833 9324
f 020 7837 2864
e office@hainesphillips.co.uk

JOB TITLE
9 Goodge Street, London W1T 2PE

DRAWING TITLE
GF - Existing

DRAWN	DATE	SCALE
PC	Apr 2016	1:100@A3
JOB NR	DRAWING NR	ISSUE REVISION
3931	GA 011	P 1