

VIRESH PATEL ©
building designer & space planner

79 Eastcote Avenue, Greenford, UB6 0NQ

Tel: 020-8961 6623

client
Vagards Investment Corp
c/o Manisures Ltd


date: June 2016
scale: 1:200 @ A4

drawn: VP

project
Proposed Lift Motor/Plant Room Extension
231 North Gower Street London NW1 2NR

drawing
Site Block Plan

dwg.no. NGow/16/02 rev.

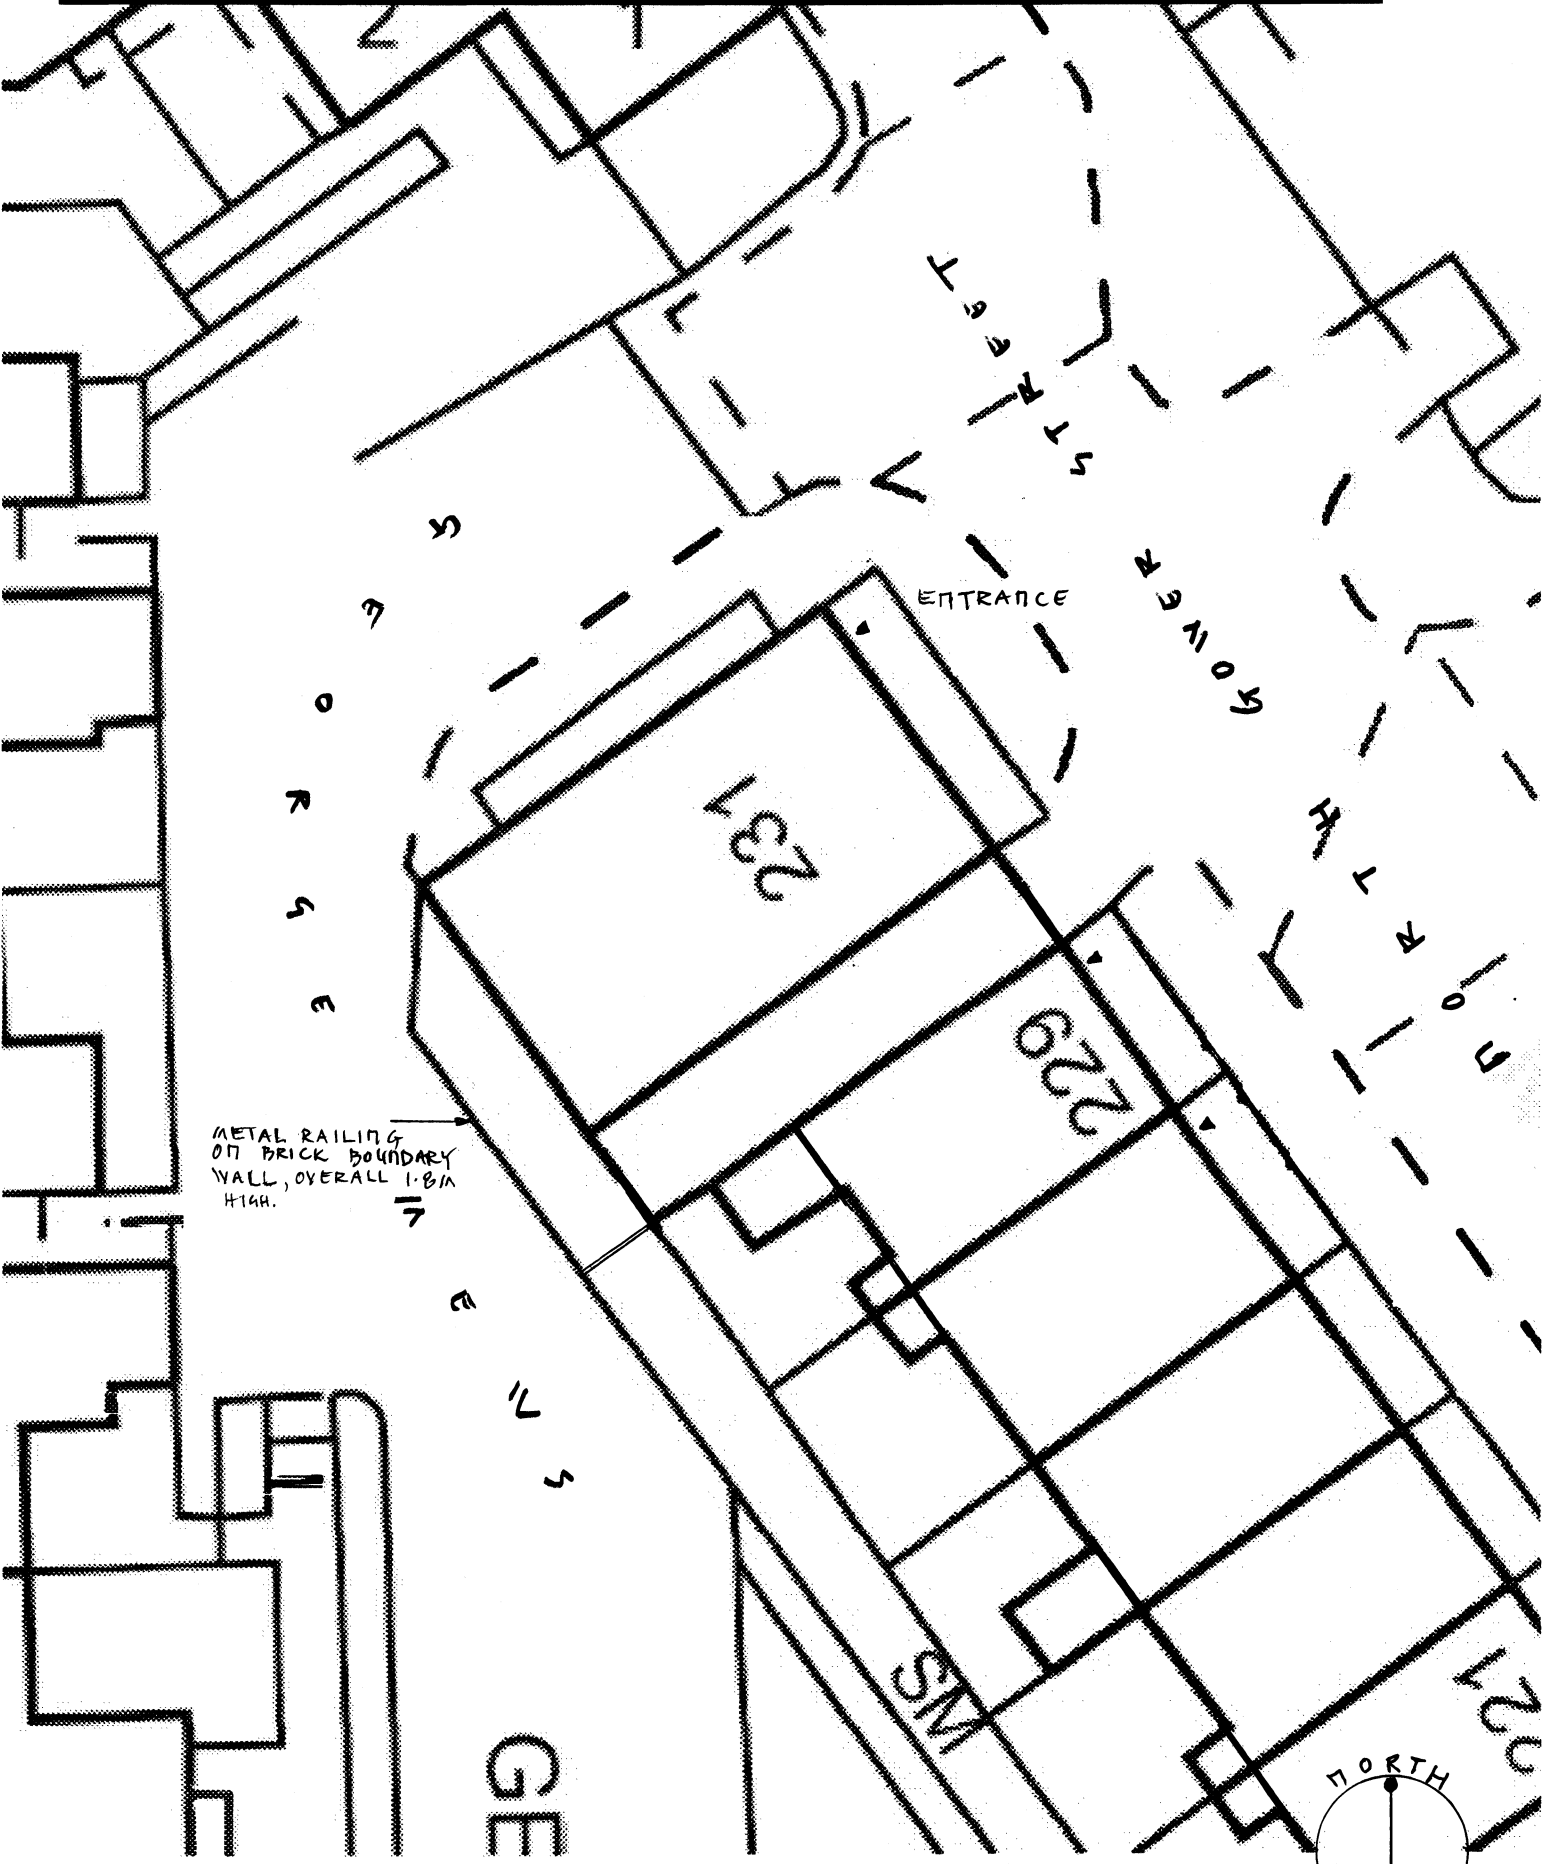

METAL RAILING
ON BRICK BOUNDARY
WALL, OVERALL 1.8M
HIGH.

