



Front Boundary Wall: Elevation and Plan Detail  
1:50 @ A1

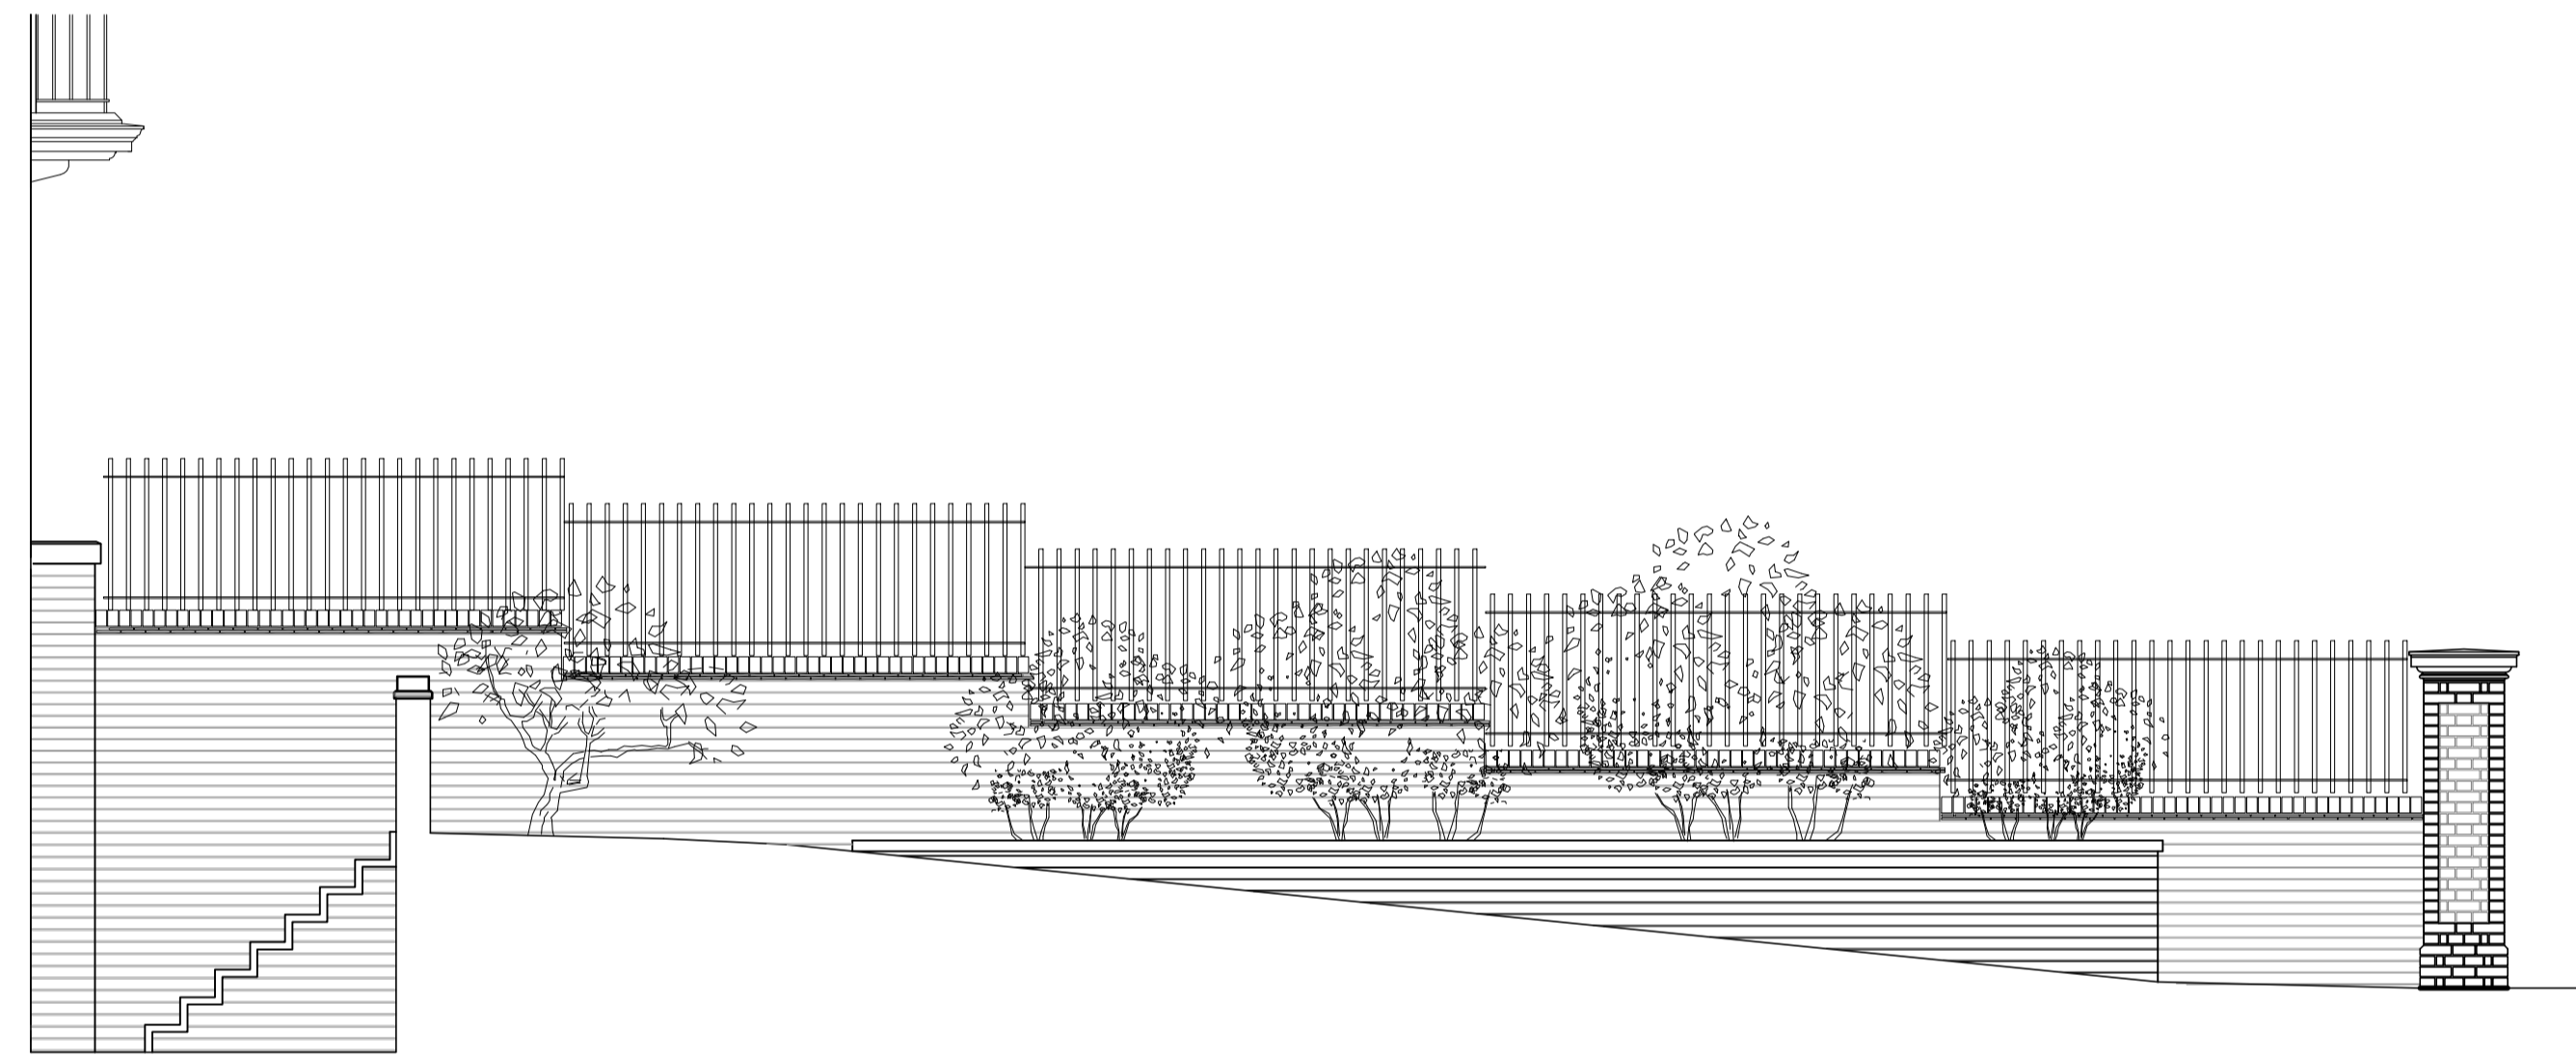

Front Boundary Wall: Section 1:  
1:50 @ A1



Front Boundary Wall: Section 2:  
1:50 @ A1

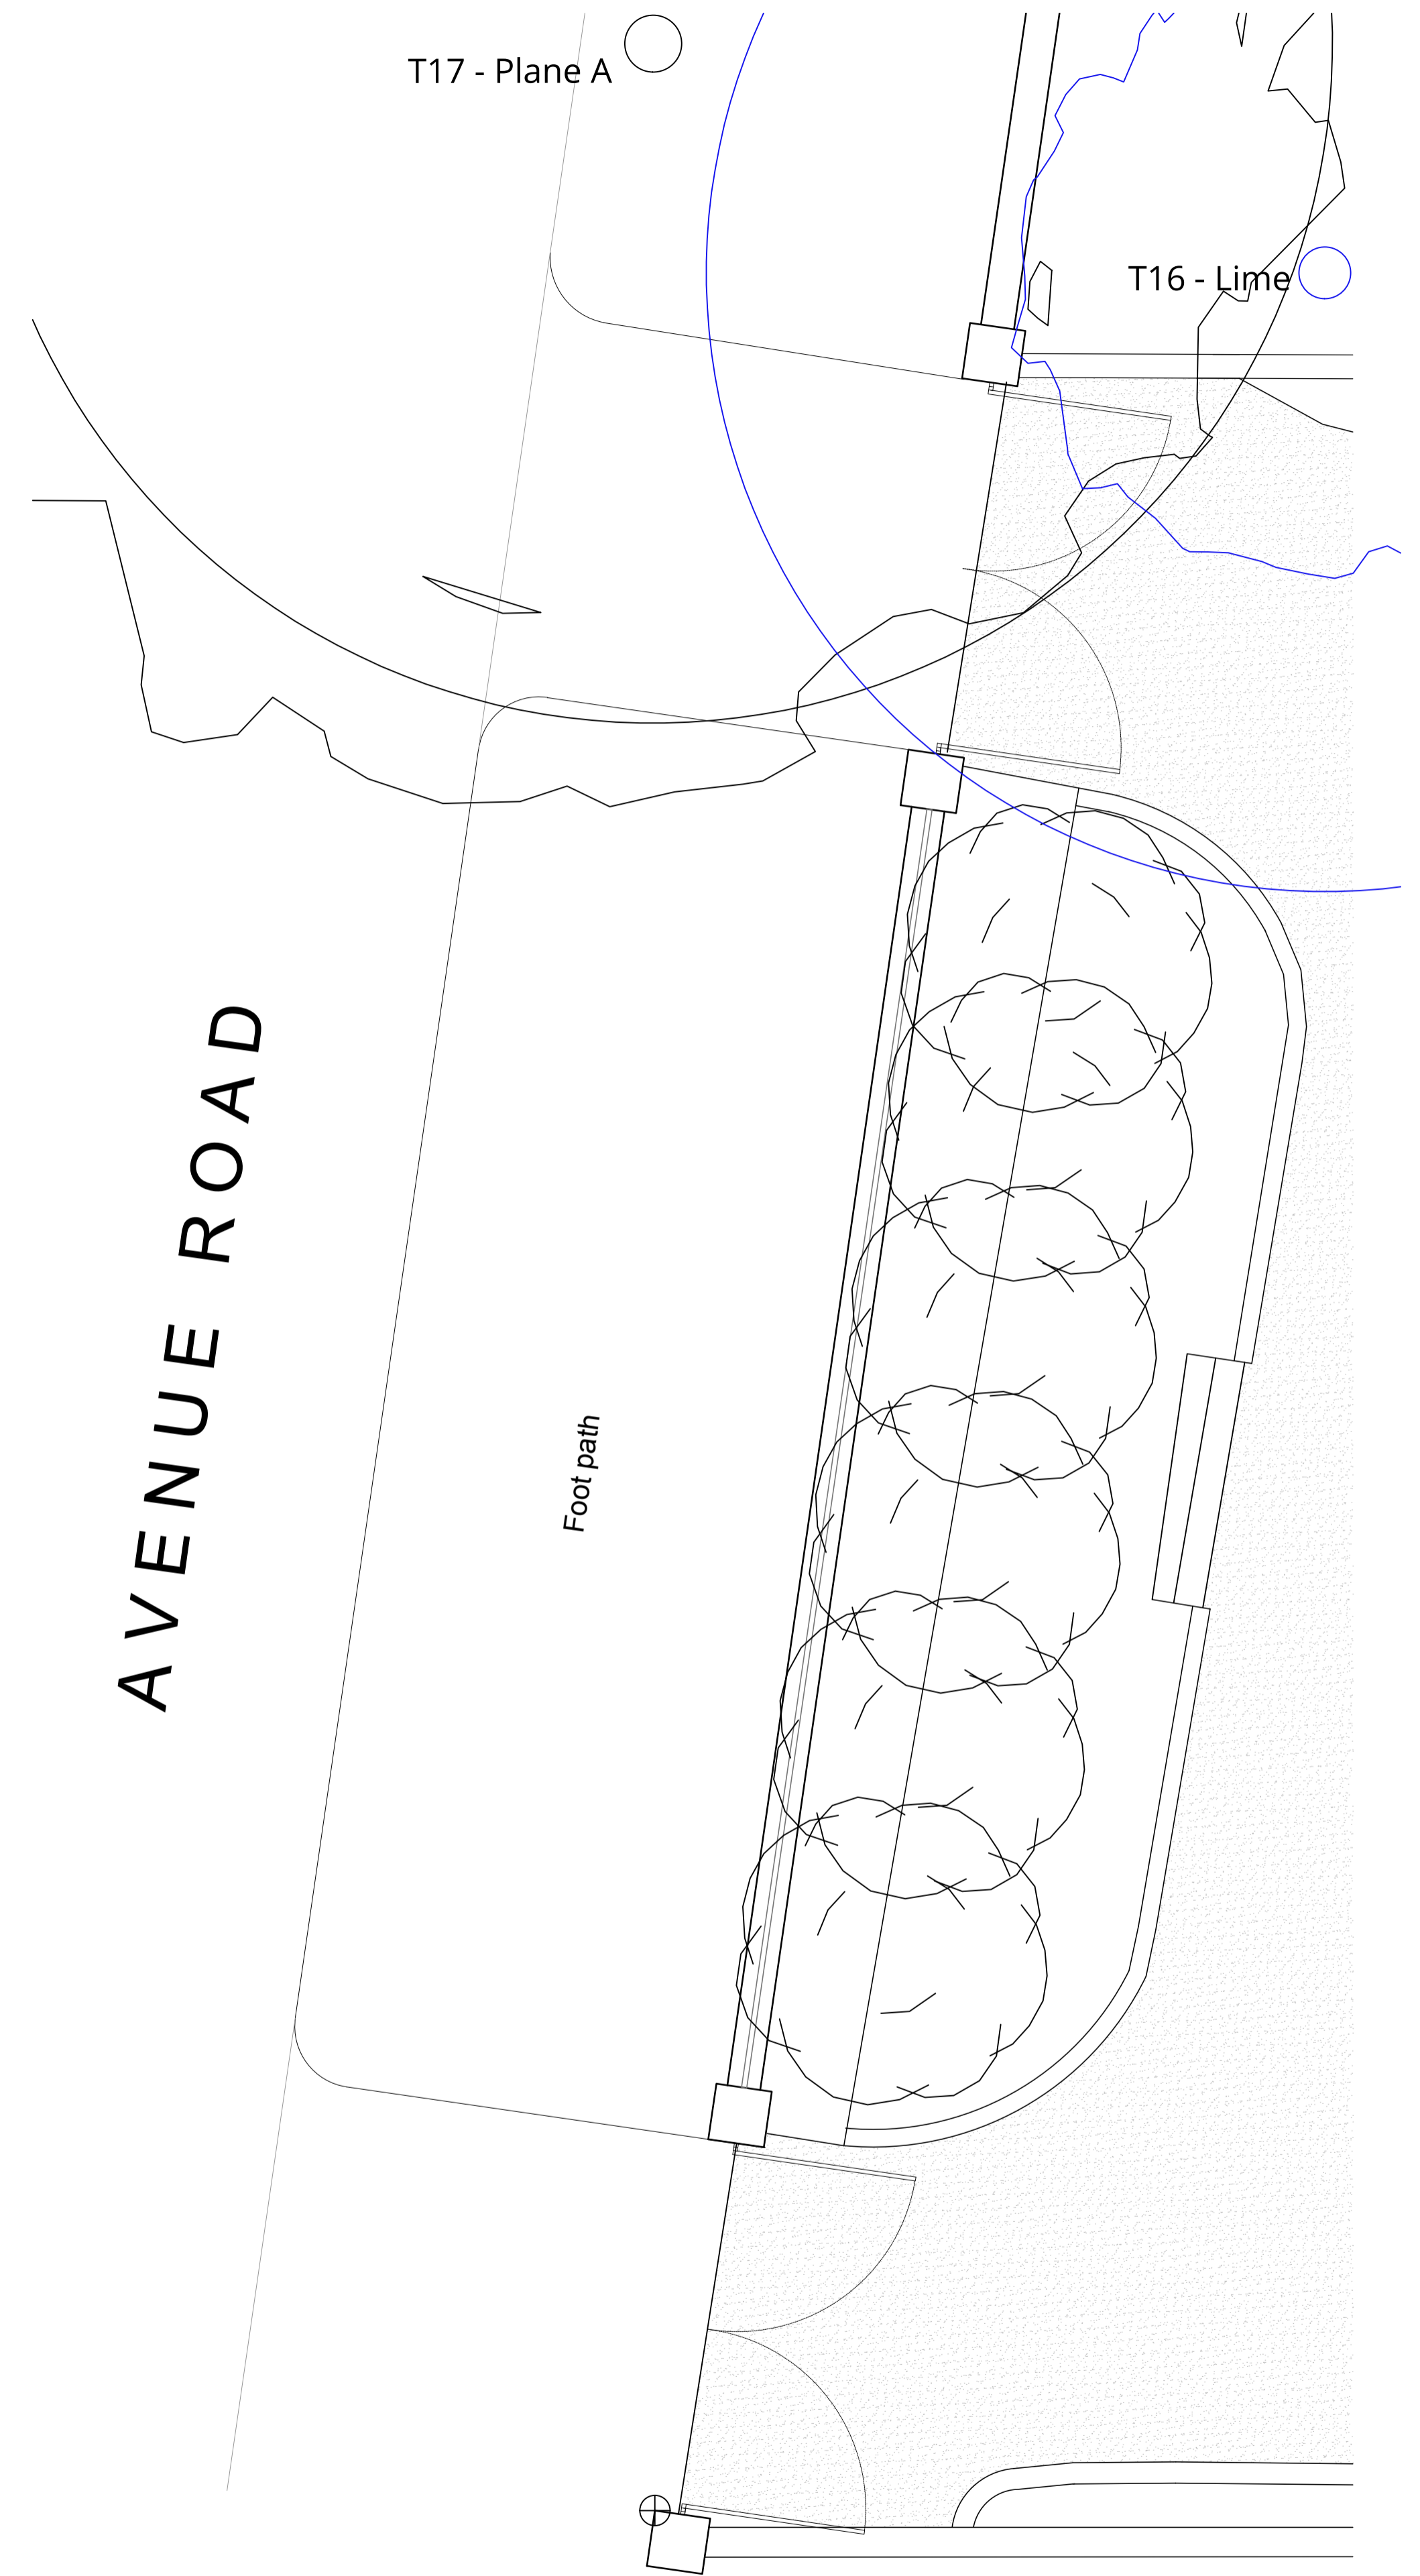

Front Boundary Wall: Layout Plan:  
1:50 @ A1