


Rear Elevation showing position of existing AC units
 100 C Warner St
 EC1

Scale 0 1M 2M 3M

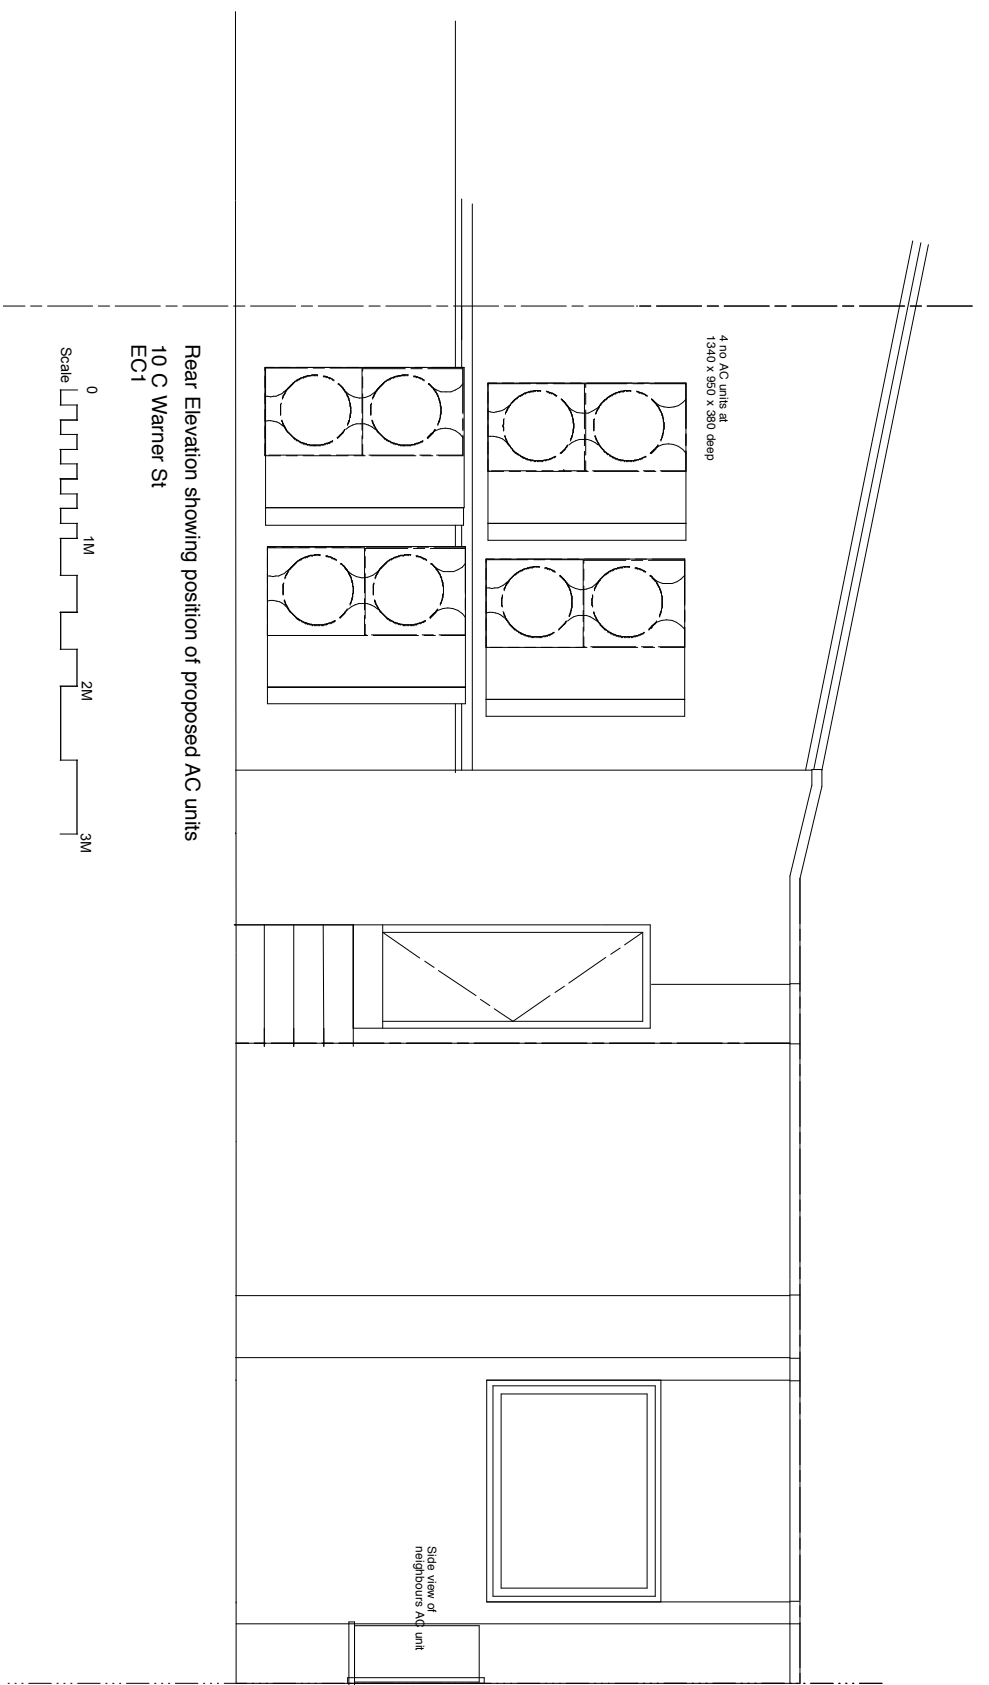

Rear Elevation showing position of proposed AC units
 100 C Warner St
 EC1

Scale 0 1M 2M 3M